

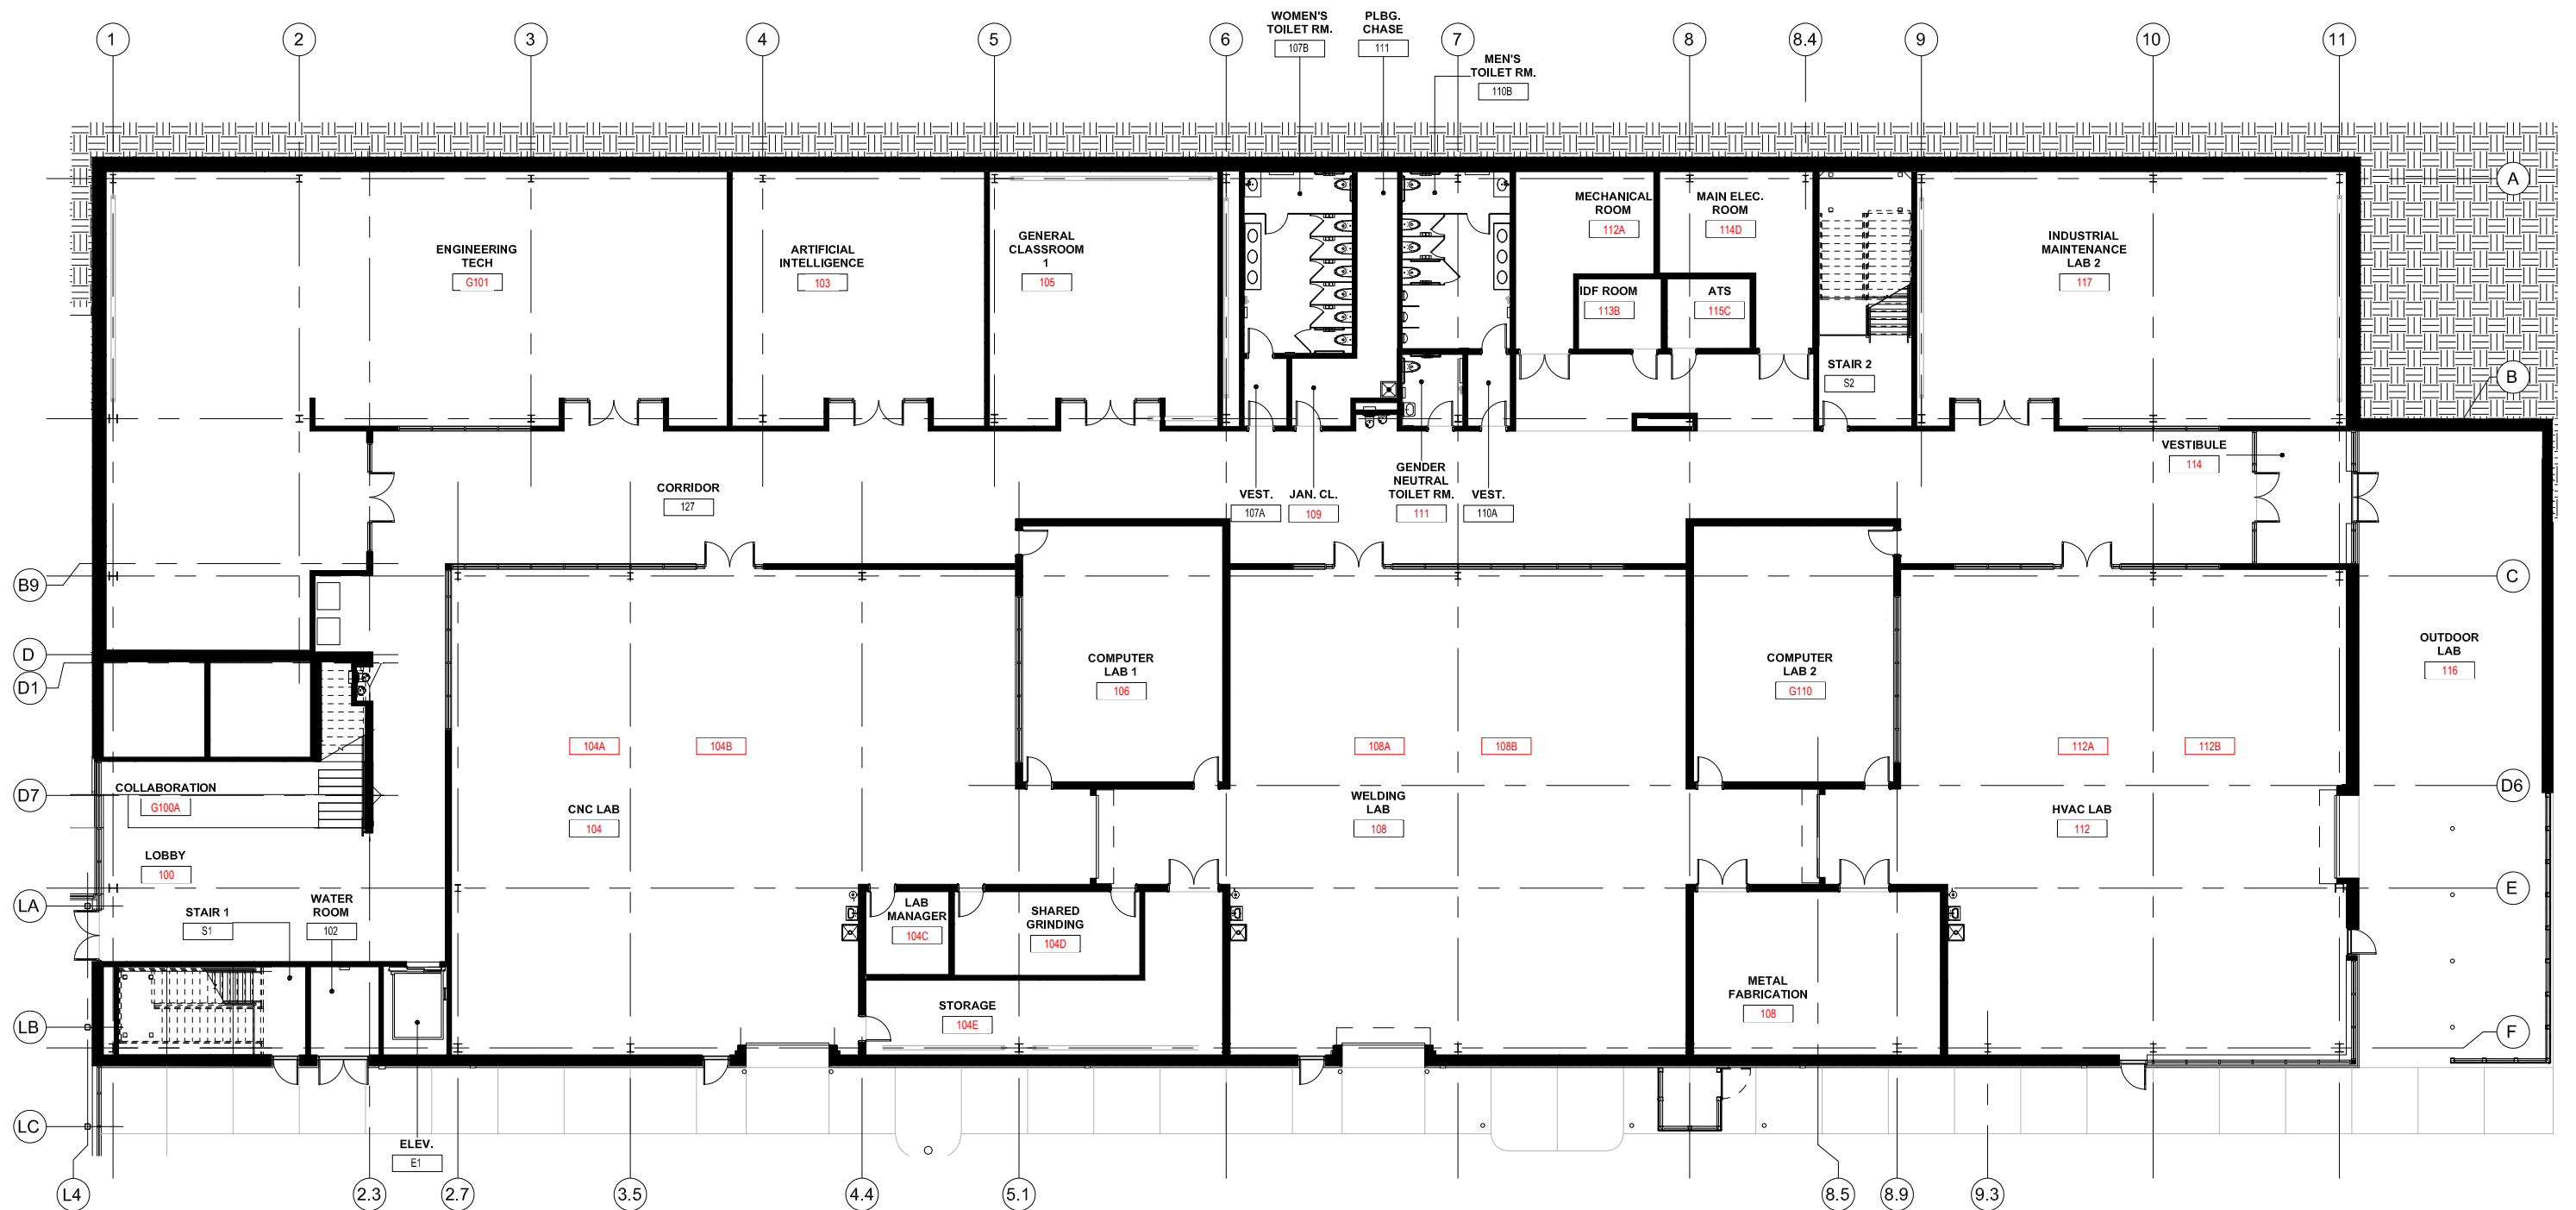


 


**FIRST FLOOR PLAN**  
SCALE: 1" = 20'-0"

 


**ross barney architects**

MCHENRY COUNTY COLLEGE  
FOGLIA CENTER FOR ADVANCED TECHNOLOGY AND INNOVATION (CATI)  
LEED PROJECT #1000150902

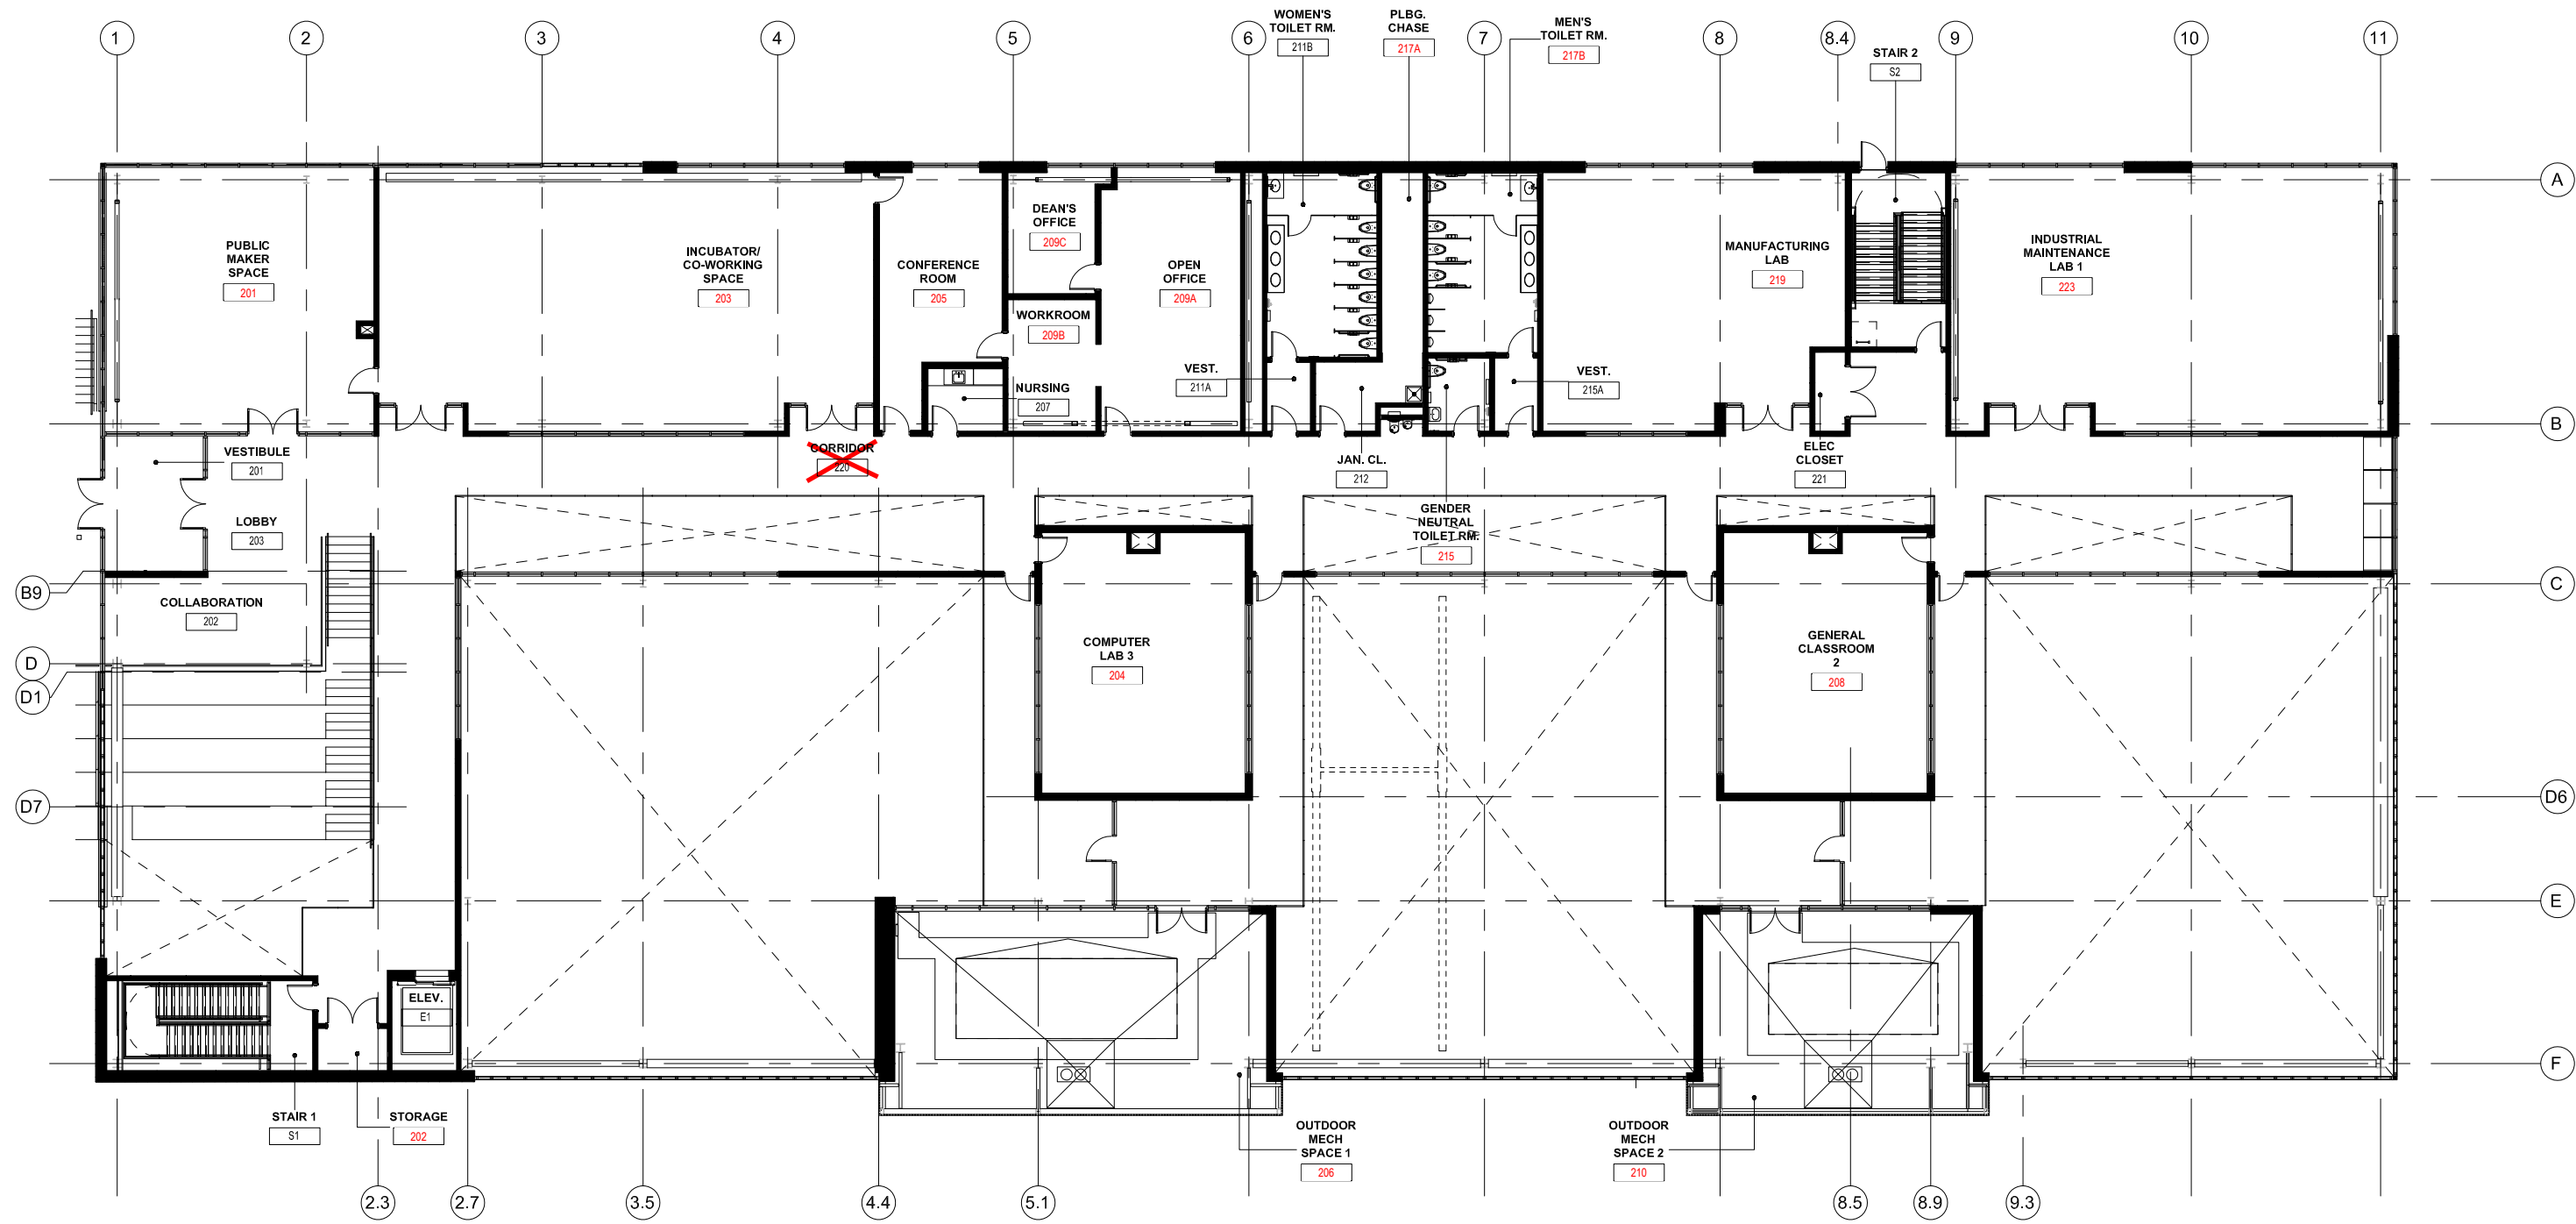

**SECOND FLOOR PLAN**  
SCALE: 1" = 20'-0"

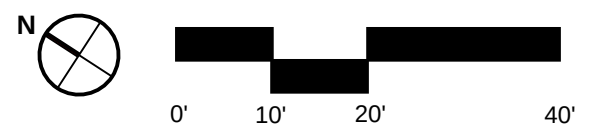







## BILL OF MATERIALS



SHEET: FLOOR PLAN  
2/2