

McHENRY COUNTY COLLEGE
NEW WALL OPENING AT OFFICE

No.	Description	Date


ROOF FRAMING PLAN	
Project number	1550-F-1
Date	02.01.2019
Drawn by	JMP
Checked by	JAB
Scale	3/16" = 1'-0"
SSK01	



1 FRAMING PLAN AT NEW WALL OPENING
 SSK01 3/16" = 1'-0"

FOR REVIEW:
02.06.2019

1550-F-1

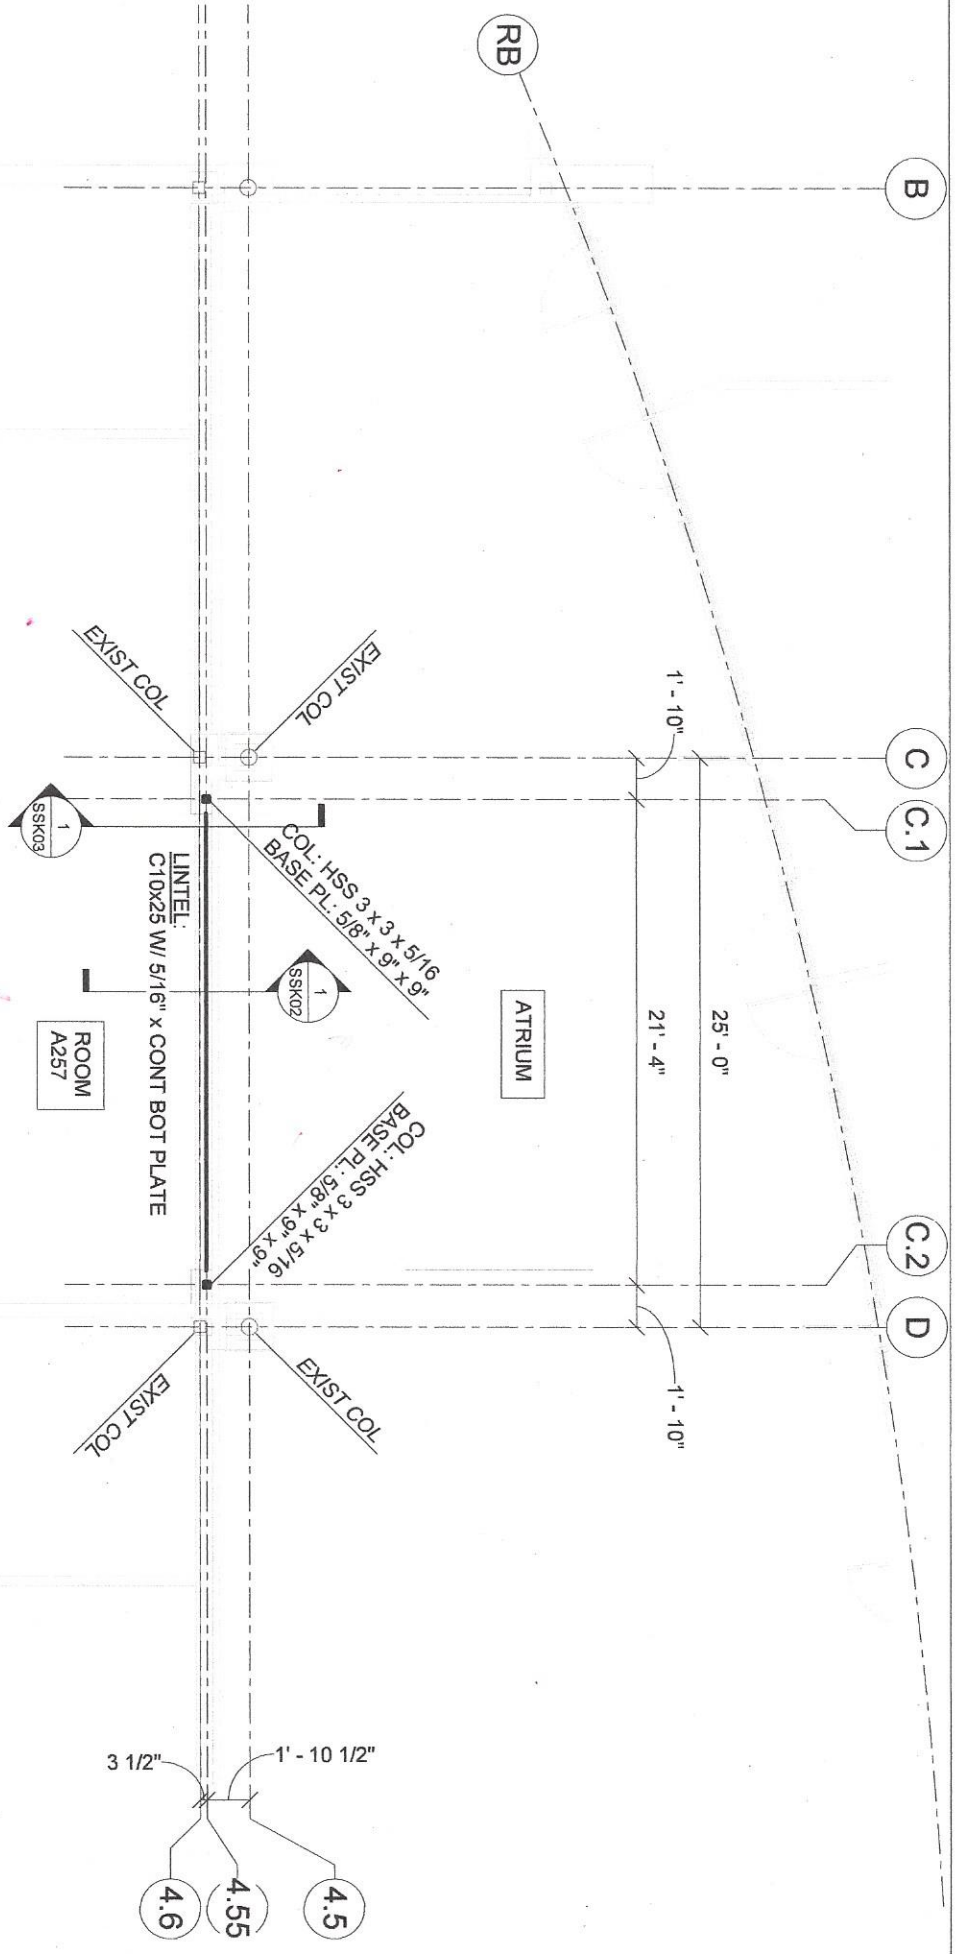


McHENRY COUNTY COLLEGE
 NEW WALL OPENING AT OFFICE

No.	Description	Date


DETAILS
 Project number 1550-F-1
 Date 02.01.2019
 Drawn by JMP
 Checked by JAB
 Scale 3/4" = 1'-0"

1 SECTION AT NEW LINTEL
 SSK02 3/4" = 1'-0"

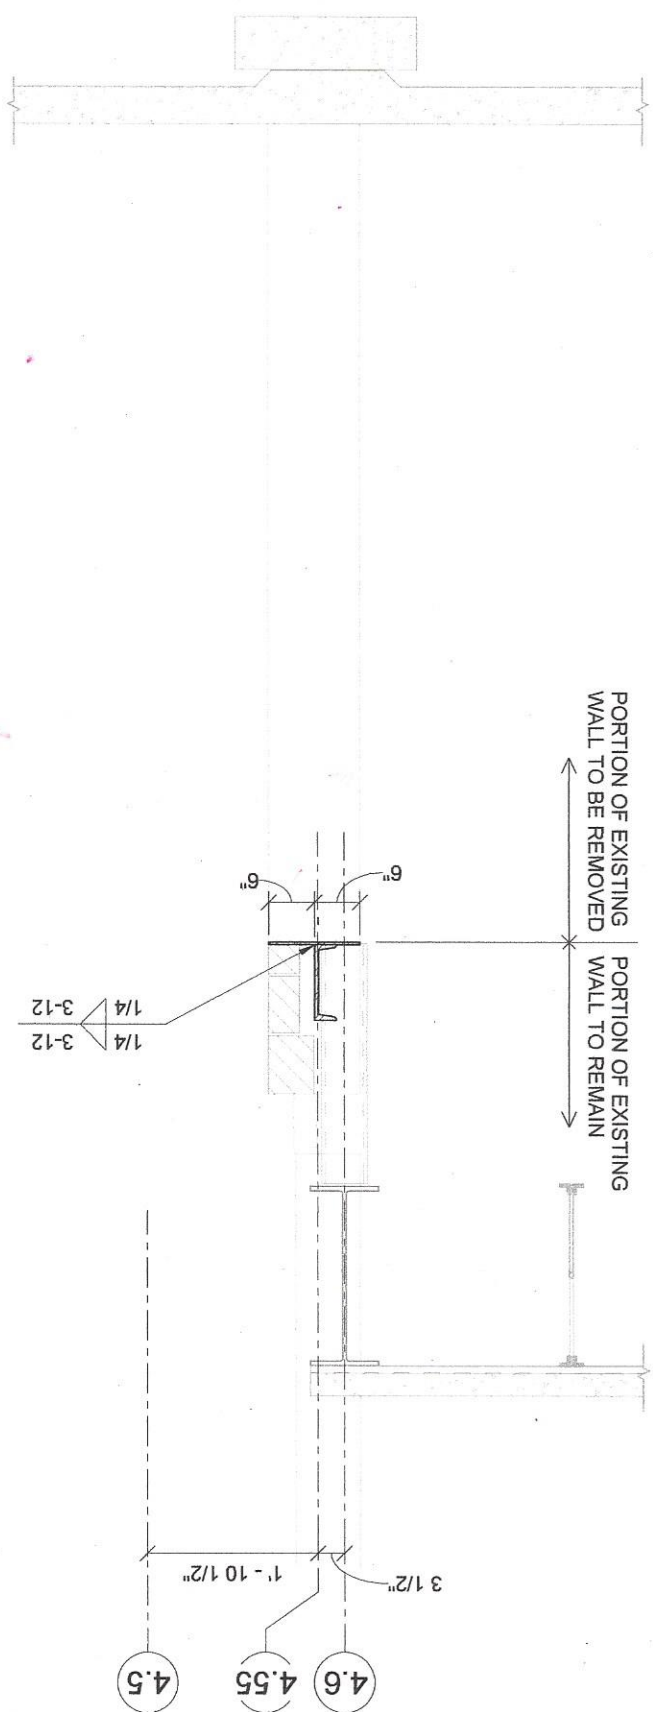

FOR REVIEW:
 02.06.2019

L2x2x1/4 BRACE
FIELD WELD TO EXISTING
JOIST & BEAM AT
COLUMN LOCATION

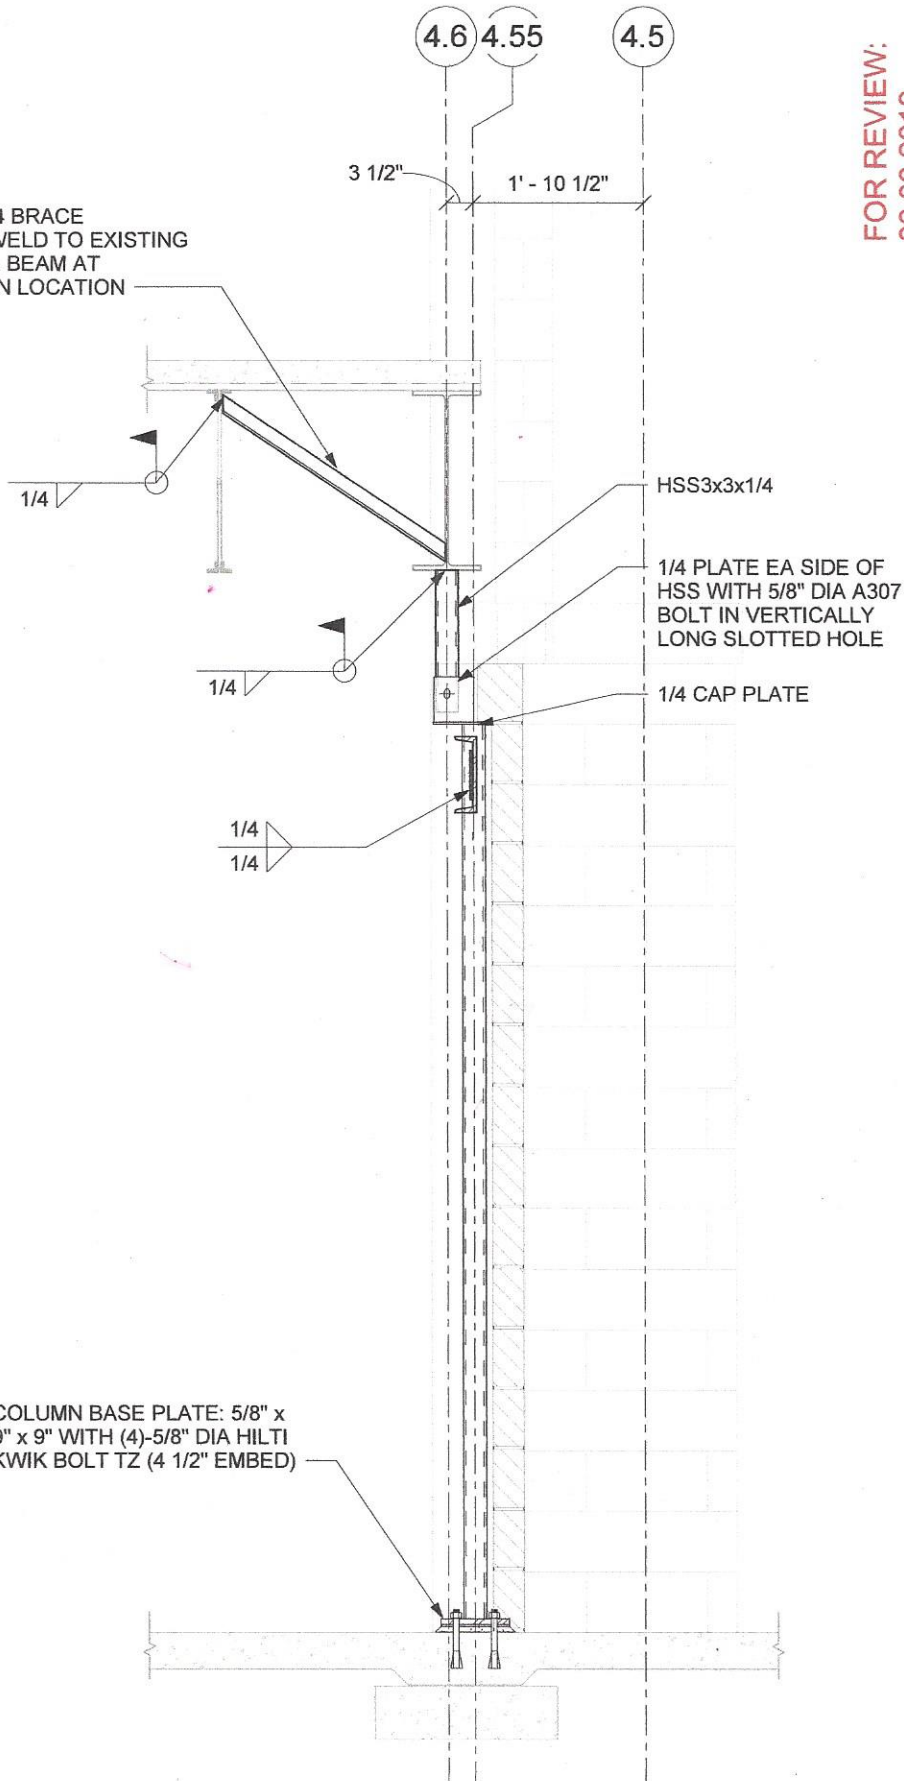


FOR REVIEW:
02.06.2019

DETAILS

Project number	1550-F-1	SSK03
Date	02.01.2019	
Drawn by	JMP	
Checked by	JAB	
Scale 3/4" = 1'-0"		

No.	Description	Date

McHENRY COUNTY COLLEGE
NEW WALL OPENING AT OFFICE

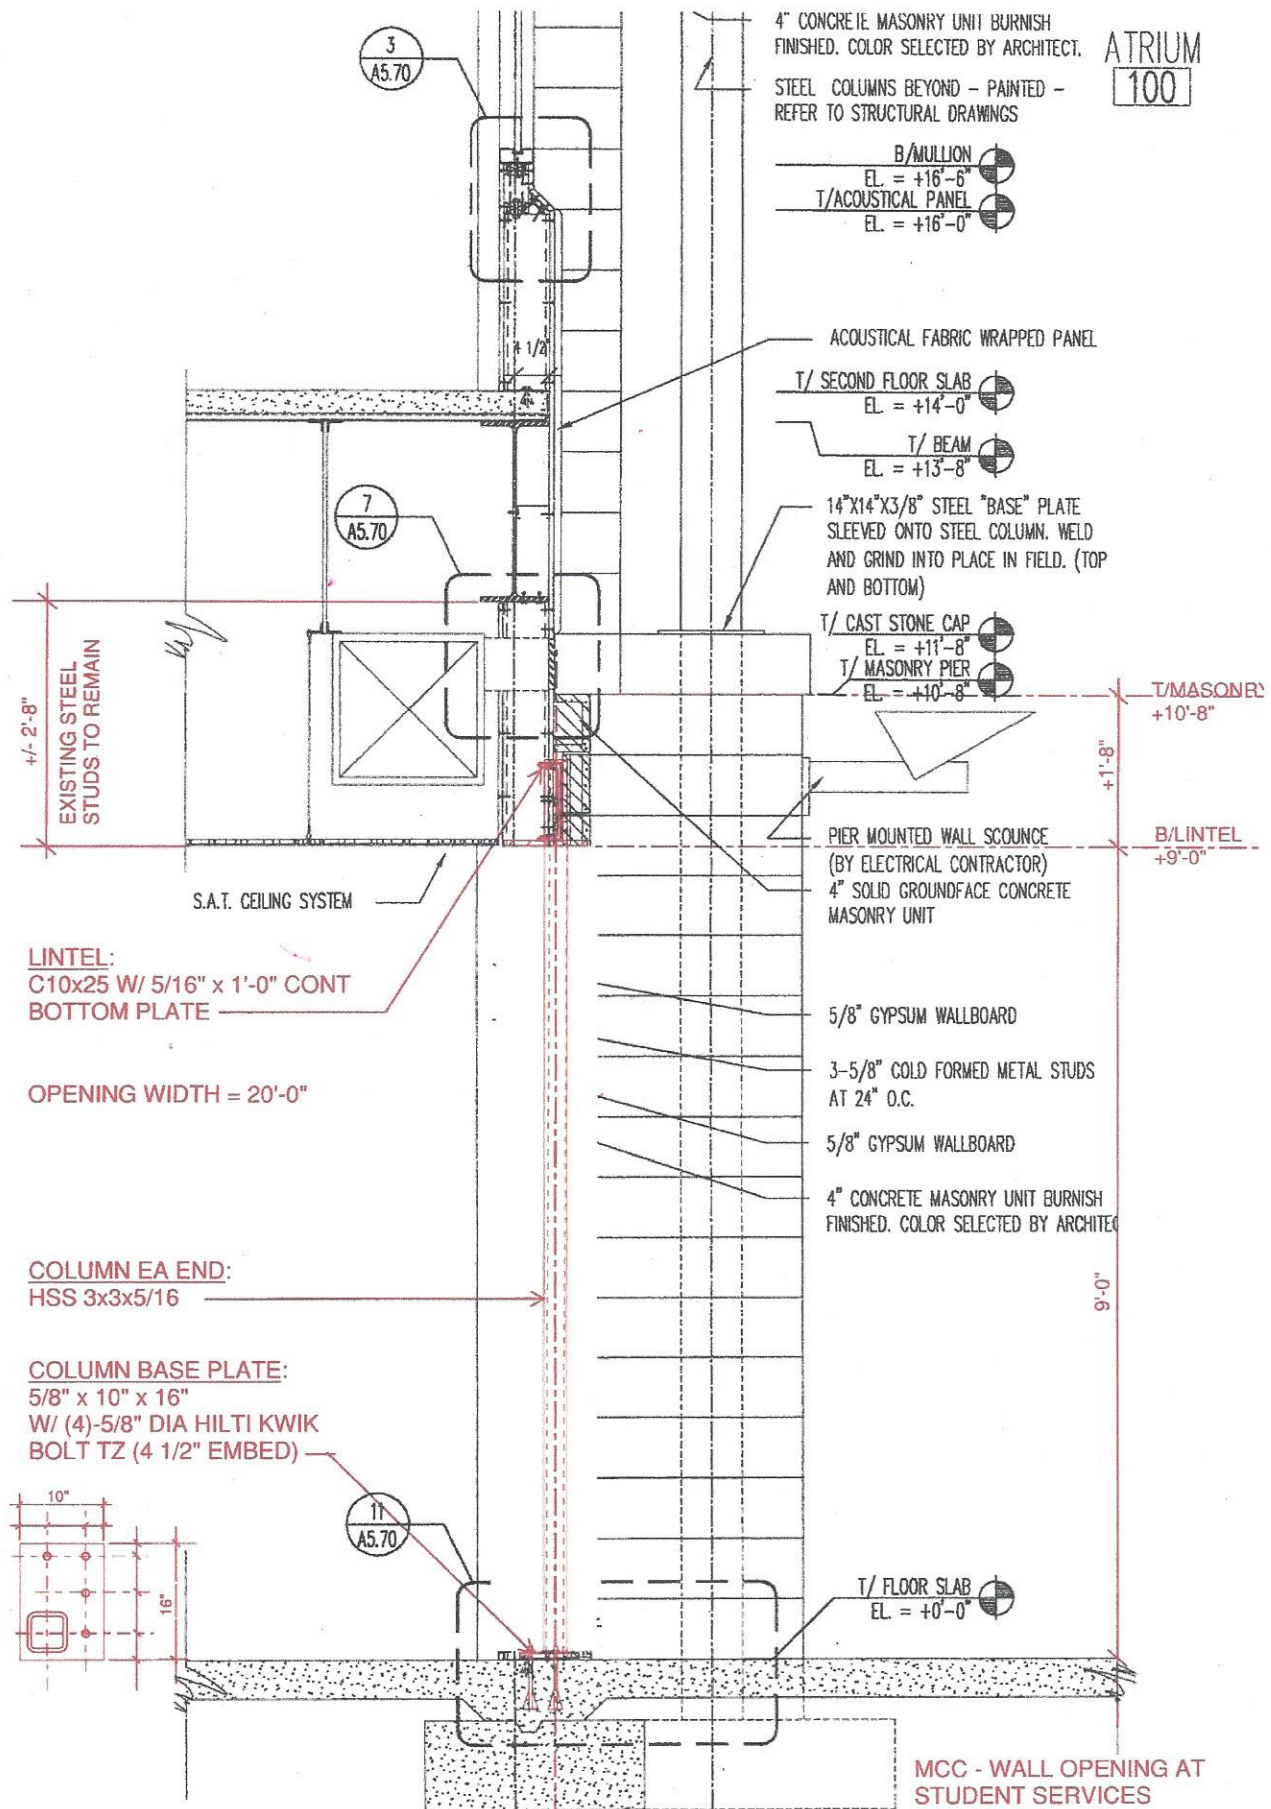

A WALL SECTION
SSK-1 SCALE: 3/4"=1'-0"

0' 4' 1'

SSK-1

