


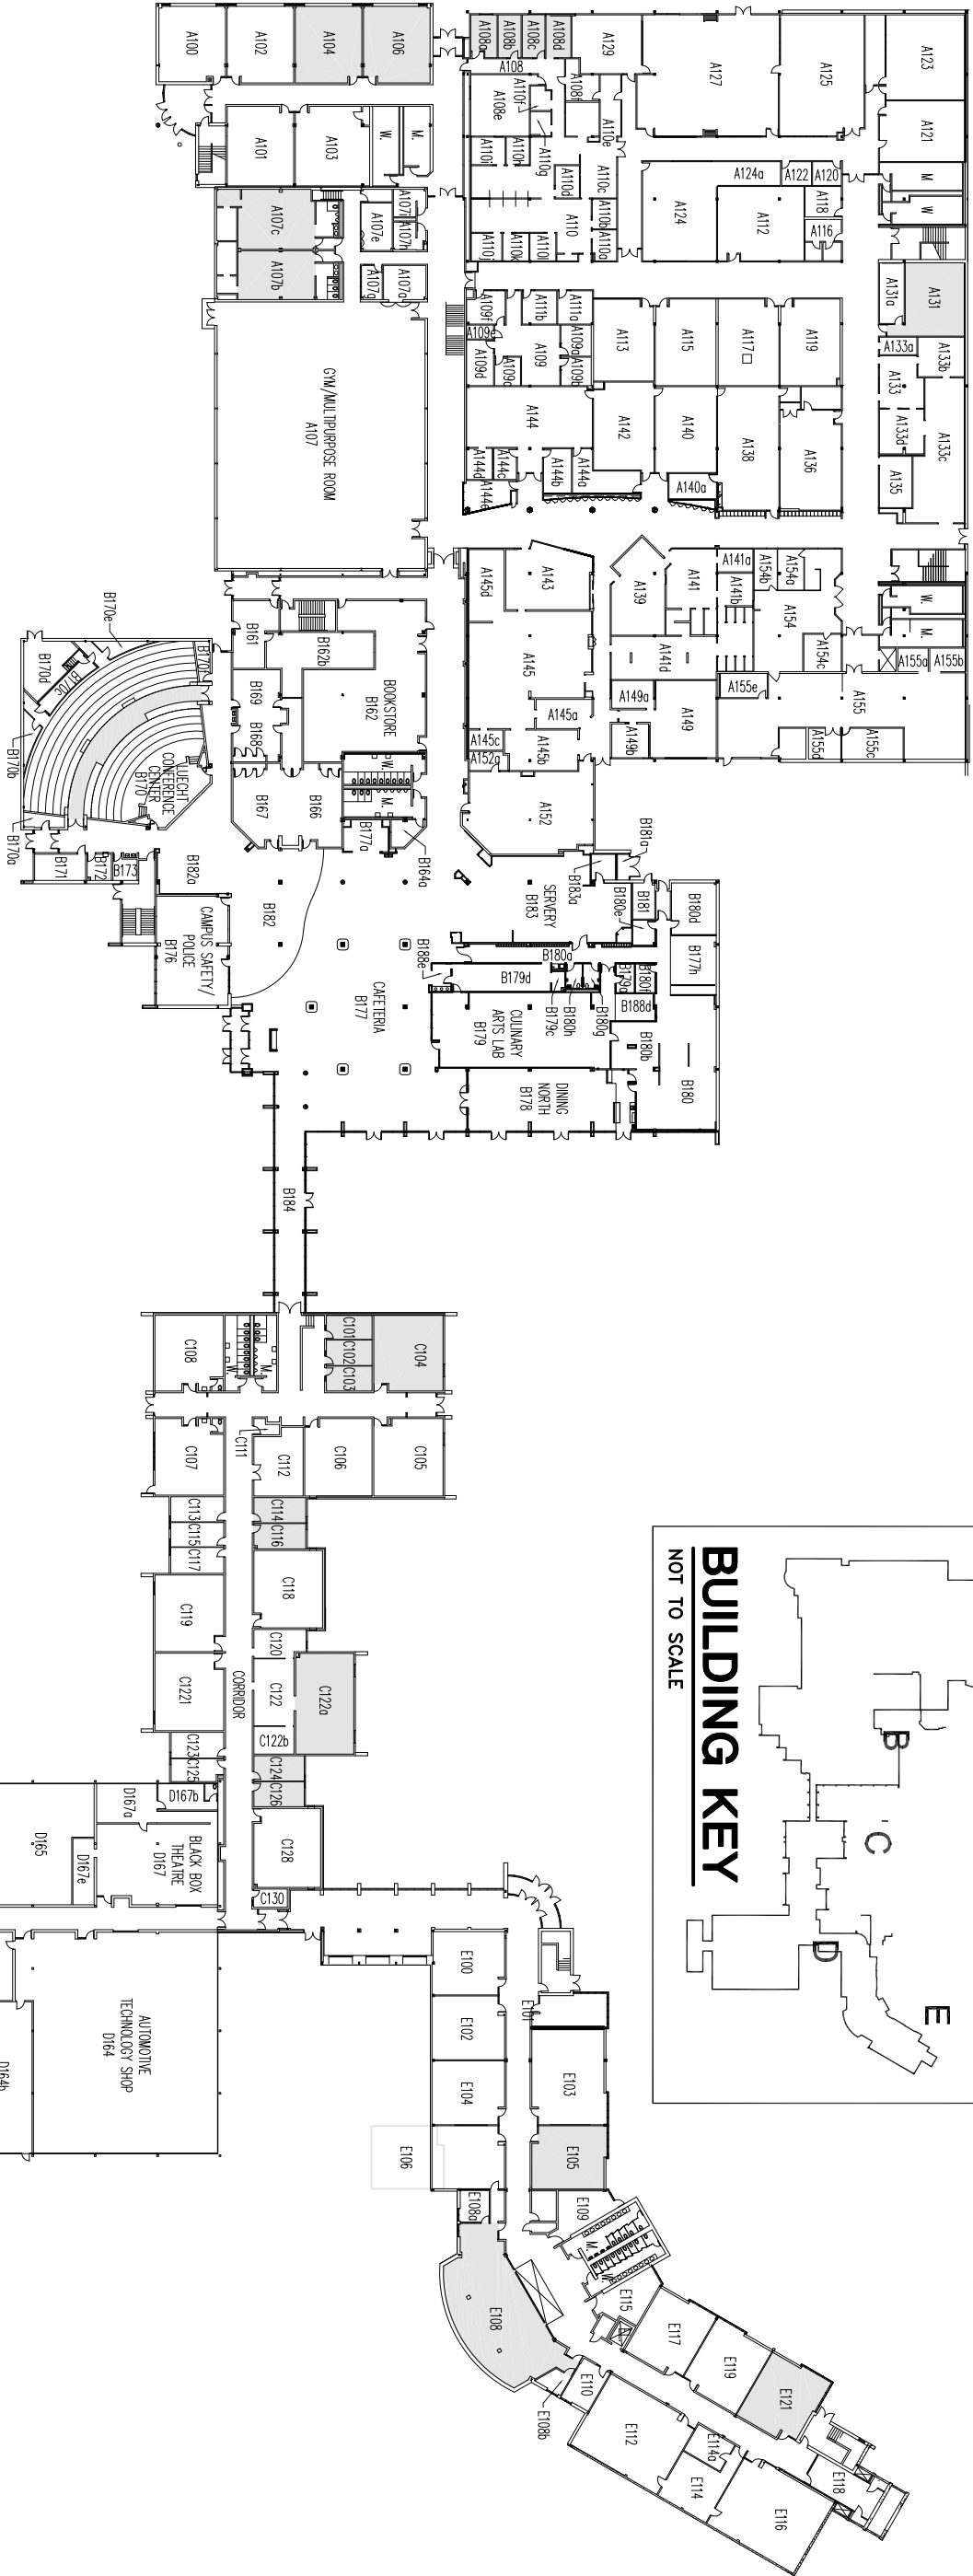

MAIN LEVEL - BUILDINGS A, B, C, D, E

NOT TO SCALE

LEGEND

- AREA OF WORK
- DOOR FRAME TYPE TO BE PAINTED
- SEE FOLLOWING SHEETS FOR LOCATION AND TYPE
- F1 REMOVE EXISTING CARPET AND INSTALL NEW CARPET TILE
- F2 REMOVE EXISTING CARPET AND INSTALL NEW BROADLOOM CARPET
- B1 NEW RUBBER BASE
- WI NEW PAINT ON EXISTING WALLS



DOOR FRAME TYPE TO BE PAINTED
SEE FOLLOWING SHEETS FOR
LOCATION AND TYPE

PAINT SCHEDULE


CLASSROOM - PROVIDE DEEP TINT ACCENT PAINT ON TWO ADJACENT WALLS

OFFICE AND OTHER ROOMS - PROVIDE DEEP TINT ACCENT PAINT ON LARGEST WALL UNLESS NOTED OTHERWISE ON PLANS

GENERAL NOTES

PAINT AROUND FIXED ITEMS ON THE WALLS SUCH AS MARKER BOARDS, TACK BOARDS, COUNTERTOPS, ETC.

REMOVE SHELVES AND STANDARDS, PAINT WALL AND REINSTALL STANDARDS AND SHELVES

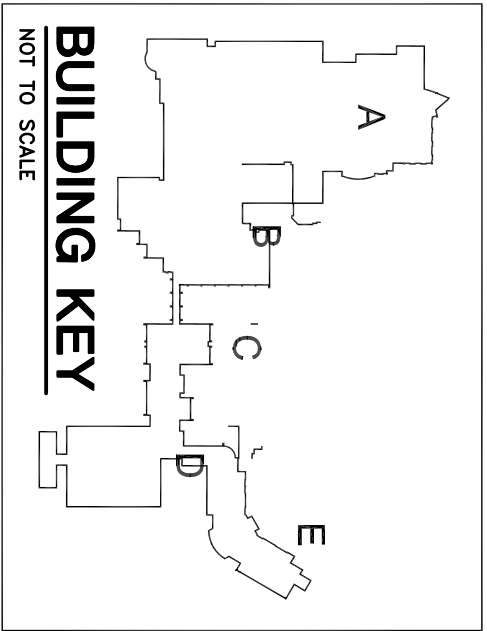

REFERENCE PLAN - MAIN LEVEL


Ruck Pate
ARCHITECTURE

22102 North Pepper Road
Barrington, Illinois 60010

tel 847.381.2946
fax 847.304.1218
www.ruckpate.com

MCC CLASSRM./OFFICE CARPET & PAINT
McHenry County College
8900 US Hwy 14
Crystal Lake, Illinois
60012

Consultants:

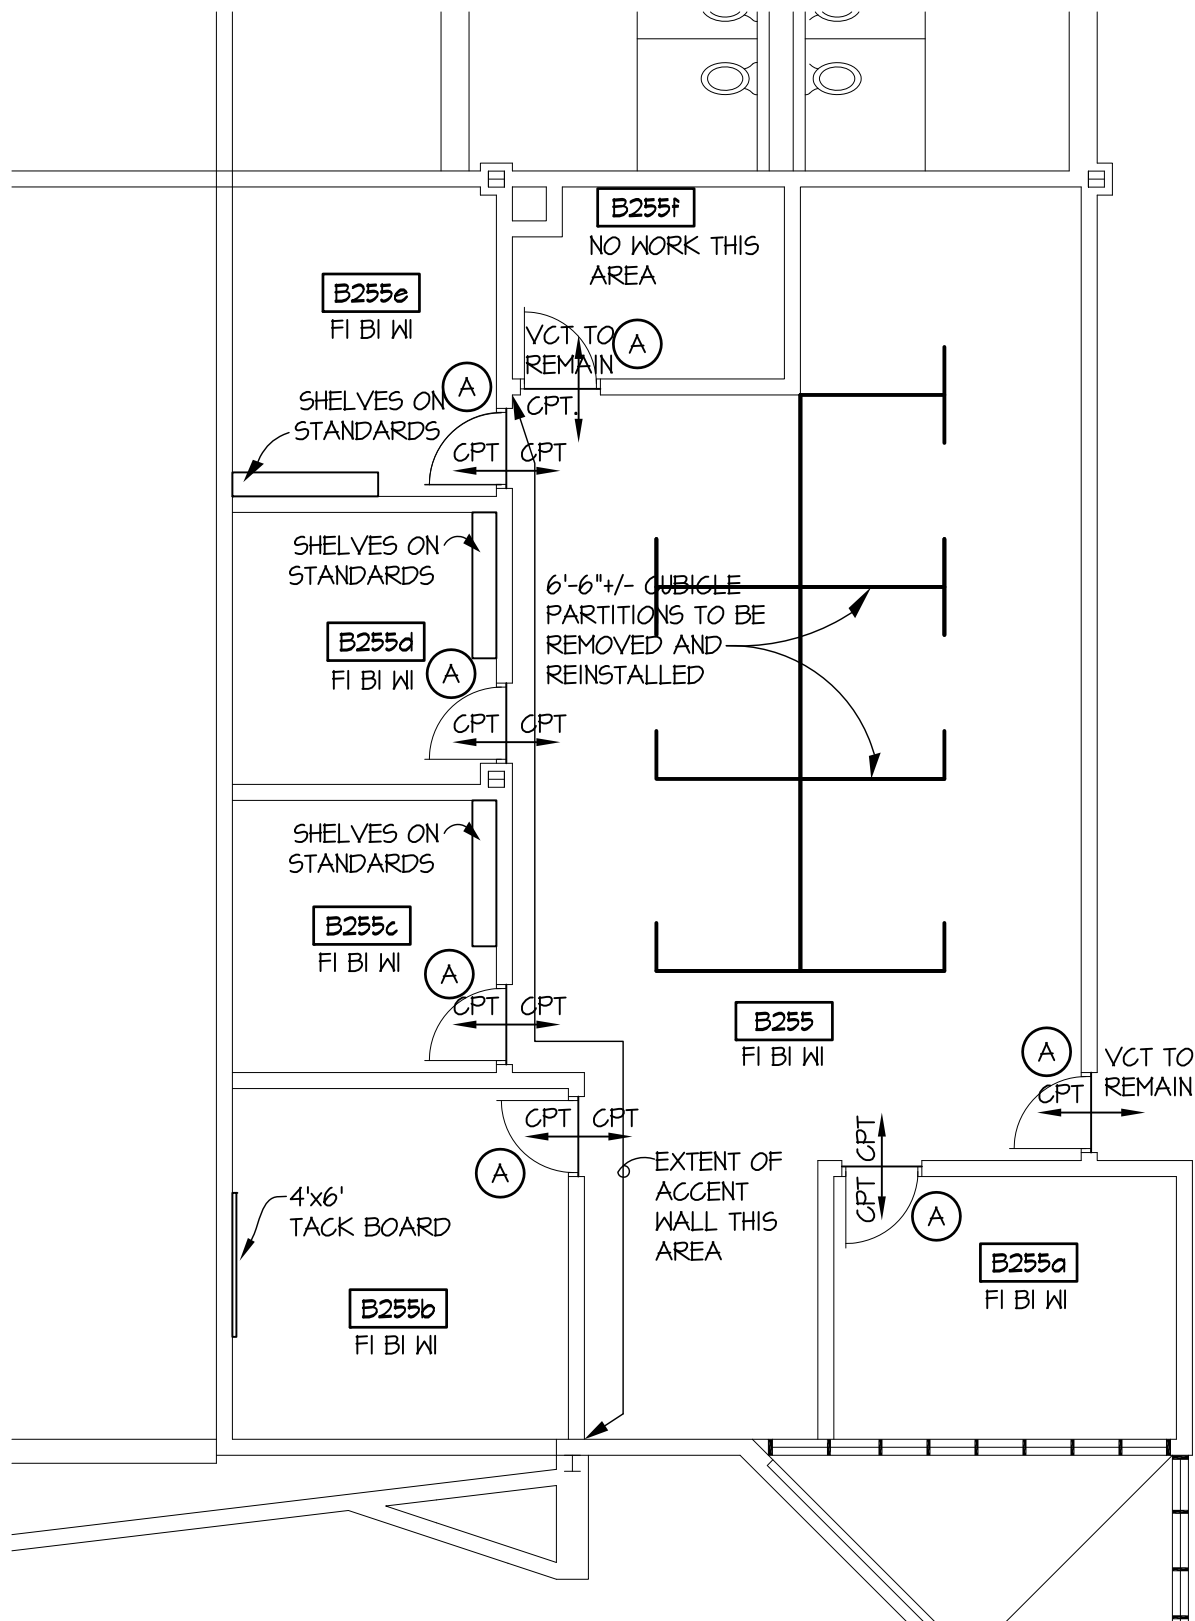

PARTIAL FLOOR PLAN

1/8" = 1'-0"



Ruck Pate

ARCHITECTURE

22102 North Pepper Road, Suite 201
Barrington, Illinois 60010

tel 847.381.2946
fax 847.304.1218
www.ruckpate.com

MCC CLASSRM/OFFICE CARPET & PAINT


McHenry County College

**8900 US Hwy 14
Crystal Lake, Illinois
60012**

1227.02

A-10

18 FEB 2013

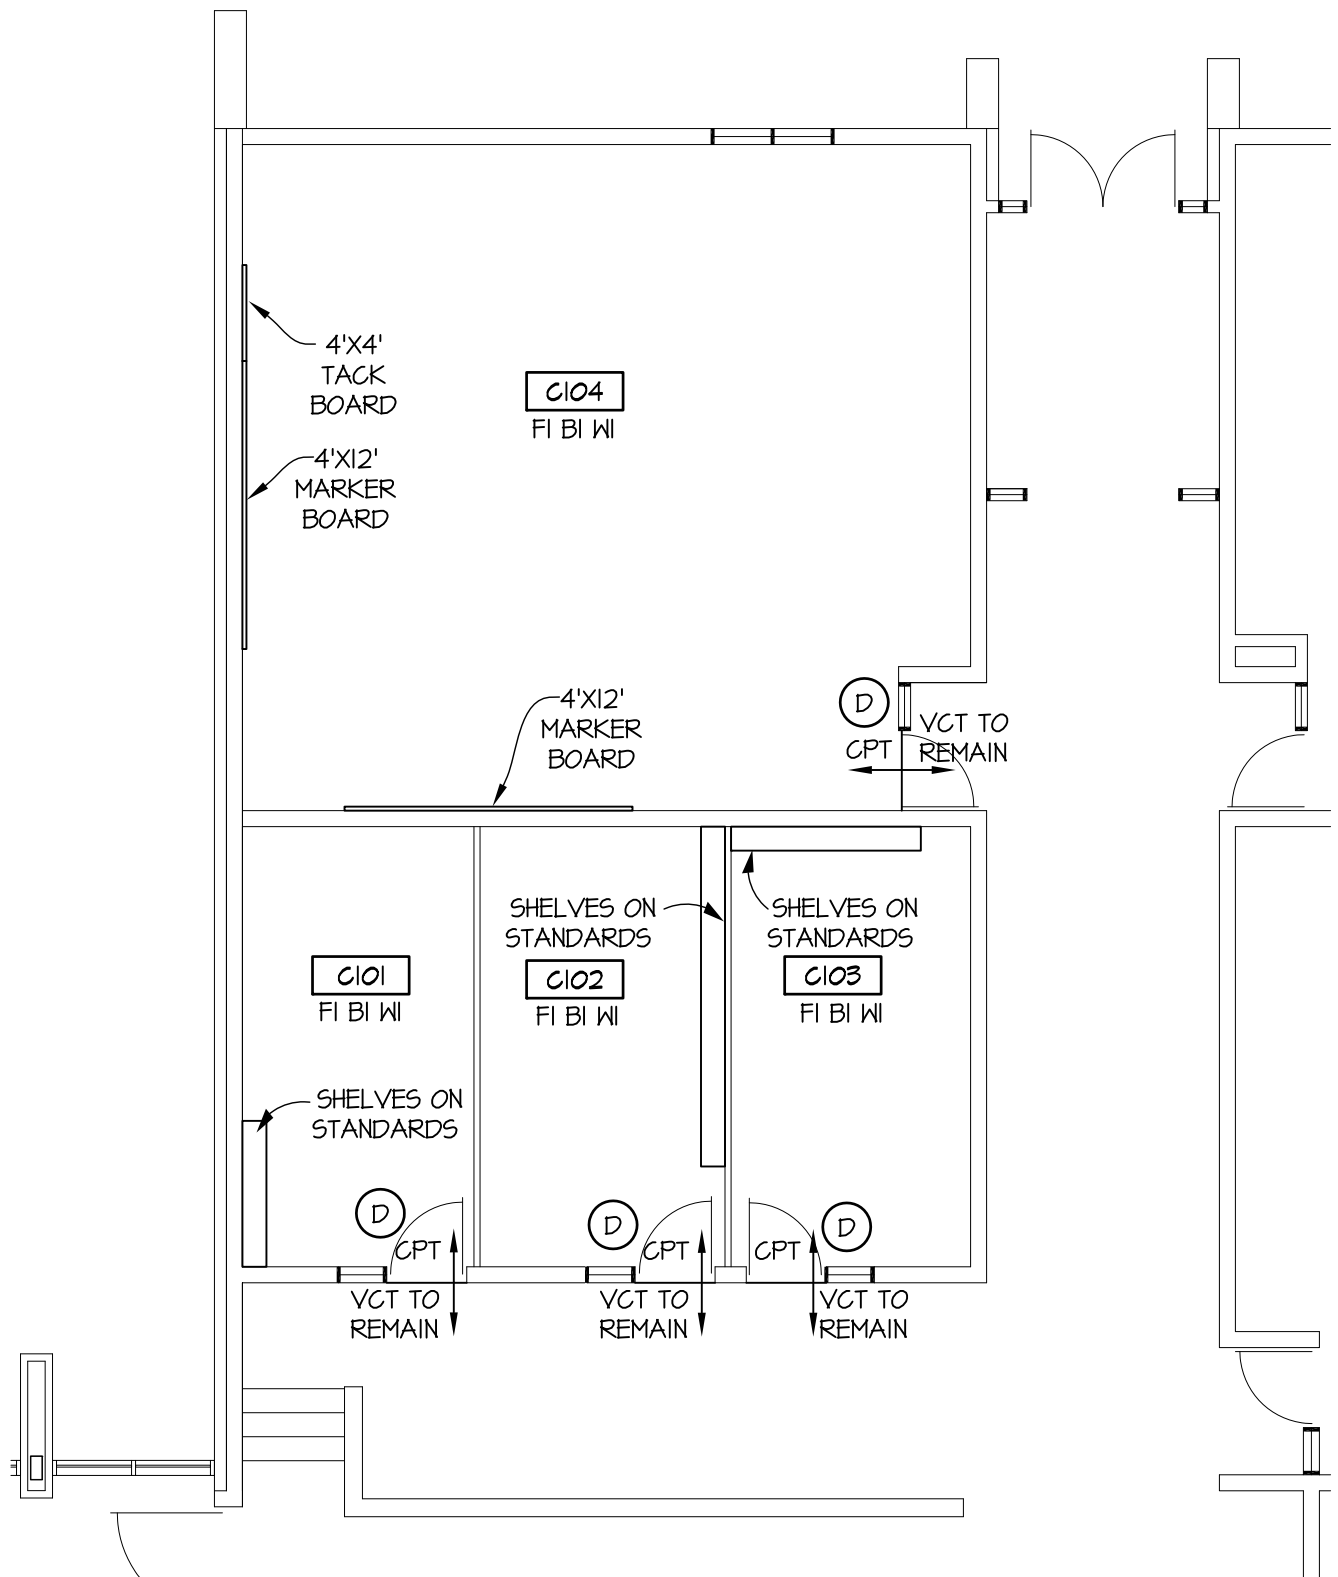

PARTIAL FLOOR PLAN

1/8" = 1'-0"



Ruck Pate

ARCHITECTURE

22102 North Pepper Road, Suite 201
Barrington, Illinois 60010

tel 847.381.2946
fax 847.304.1218
www.ruckpate.com

MCC CLASSRM/OFFICE CARPET & PAINT


McHenry County College

**8900 US Hwy 14
Crystal Lake, Illinois
60012**

1227.02


A-11

18 FEB 2013

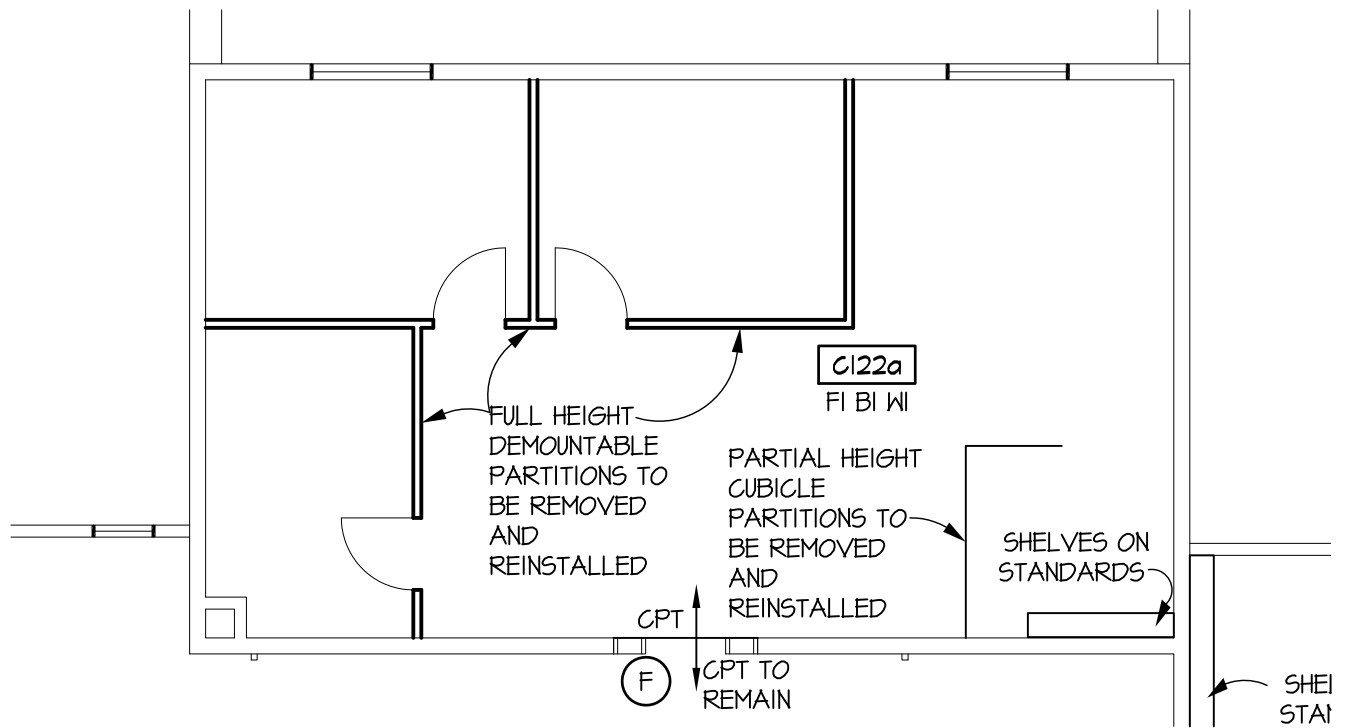

PARTIAL FLOOR PLAN

1/8" = 1'-0"

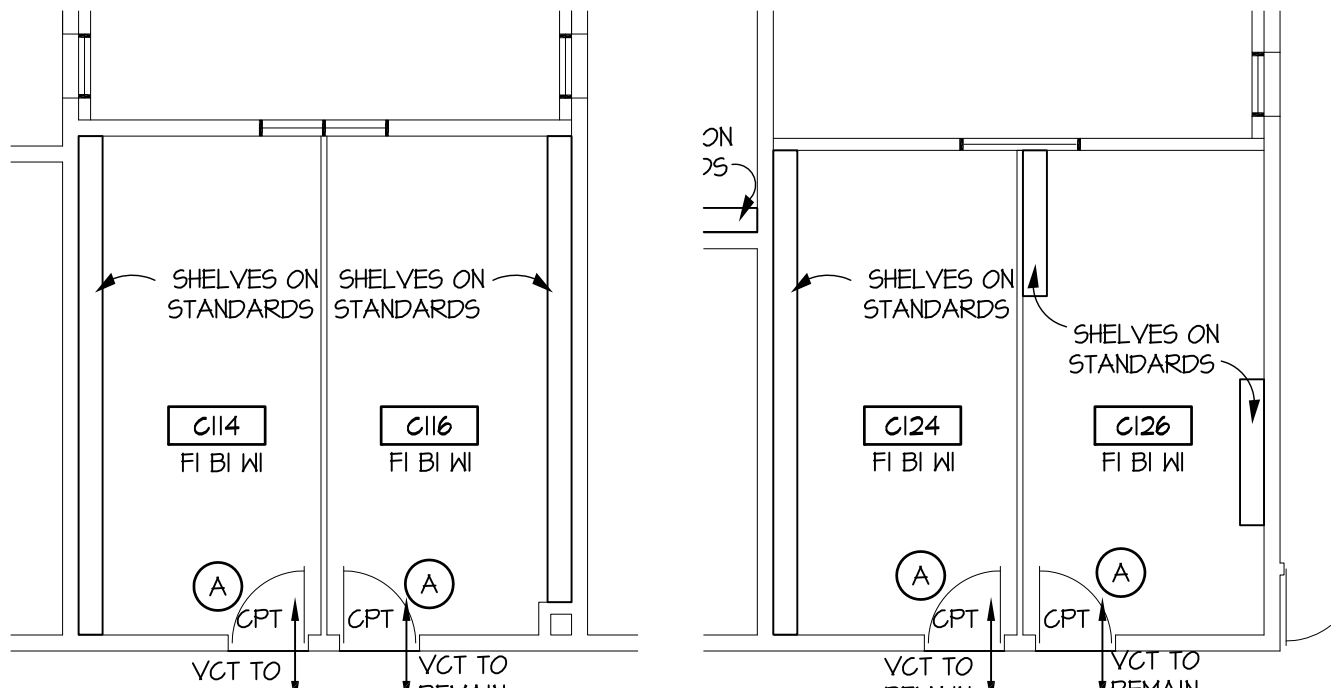

PARTIAL FLOOR PLANS

1/8" = 1'-0"



Ruck Pate

ARCHITECTURE

22102 North Pepper Road, Suite 201
Barrington, Illinois 60010

tel 847.381.2946
fax 847.304.1218
www.ruckpate.com

MCC CLASSRM/OFFICE CARPET & PAINT


McHenry County College

**8900 US Hwy 14
Crystal Lake, Illinois
60012**

1227.02

A-12

18 FEB 2013

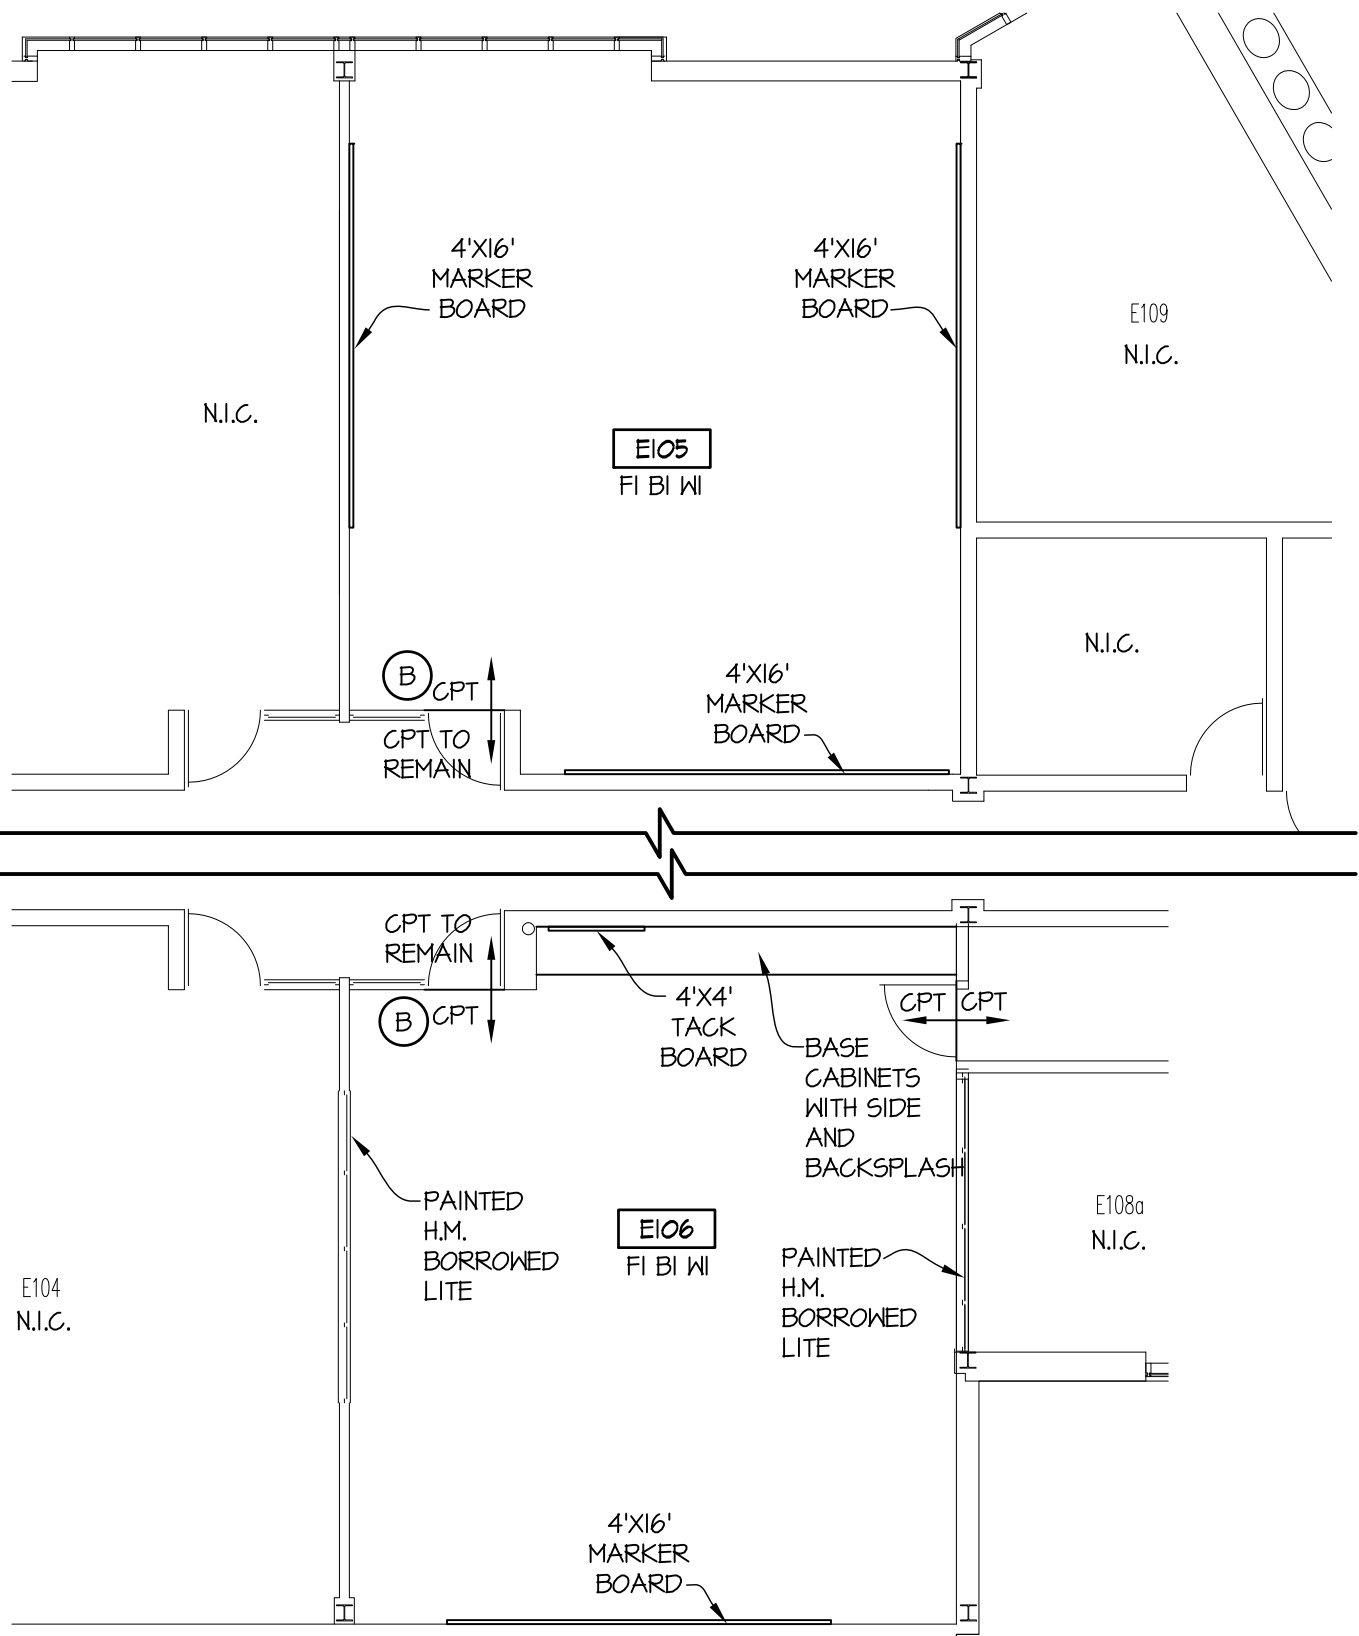

PARTIAL FLOOR PLANS

1/8" = 1'-0"

Ruck Pate

ARCHITECTURE

22102 North Pepper Road, Suite 201
Barrington, Illinois 60010


tel 847.381.2946
fax 847.304.1218
www.ruckpate.com

MCC CLASSRM/OFFICE CARPET & PAINT
McHenry County College
8900 US Hwy 14
Crystal Lake, Illinois
60012

1227.02

A-13

18 FEB 2013

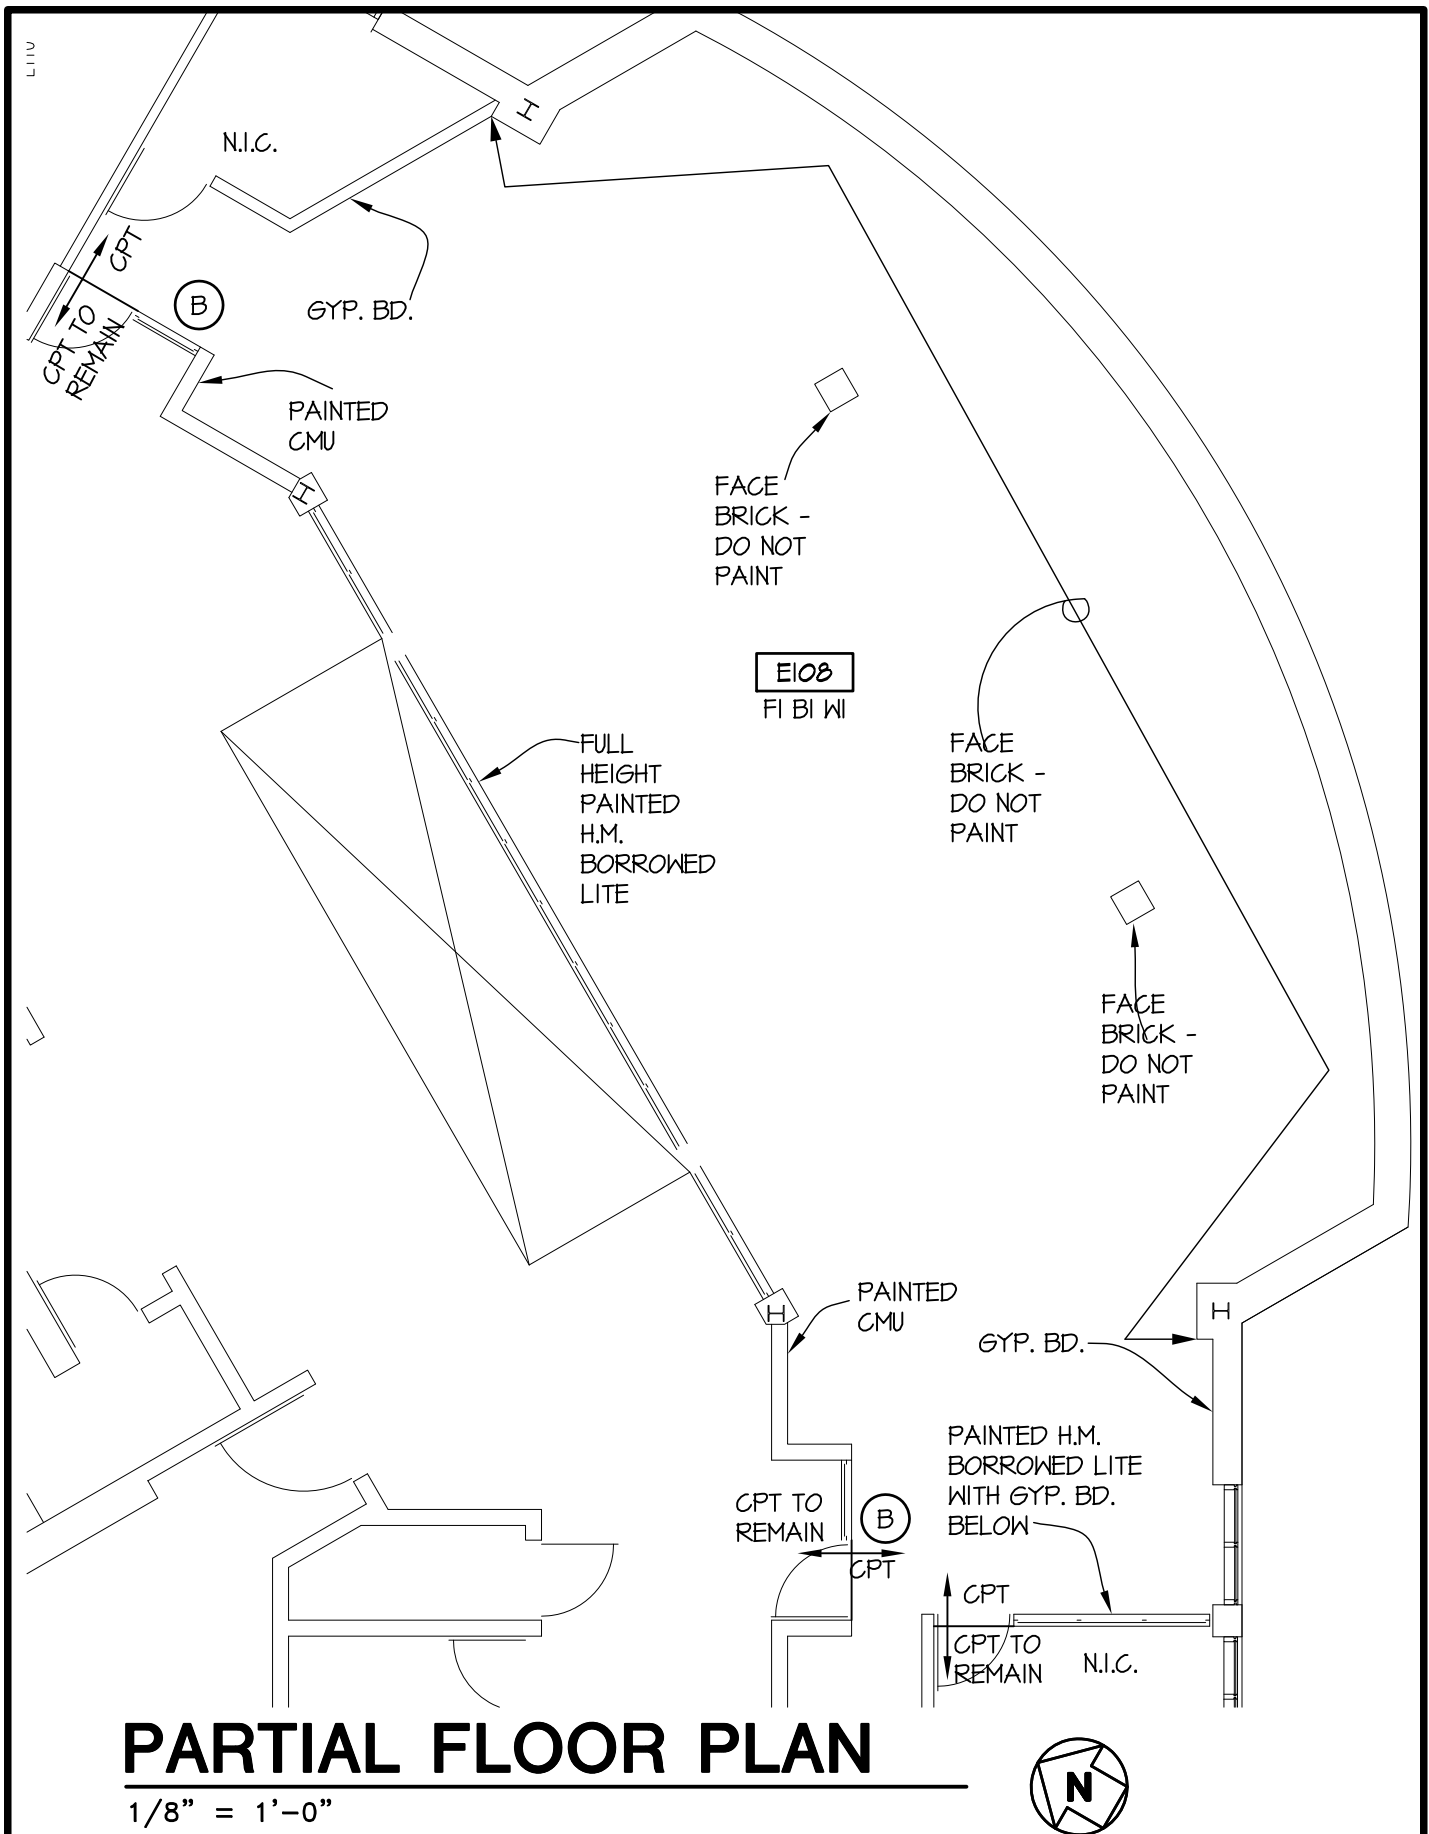

PARTIAL FLOOR PLAN

1/8" = 1'-0"

Ruck Pate

ARCHITECTURE

22102 North Pepper Road, Suite 201
Barrington, Illinois 60010

tel 847.381.2946
fax 847.304.1218
www.ruckpate.com

MCC CLASSRM/OFFICE CARPET & PAINT


McHenry County College

**8900 US Hwy 14
Crystal Lake, Illinois
60012**

1227.02

A-14

18 FEB 2013

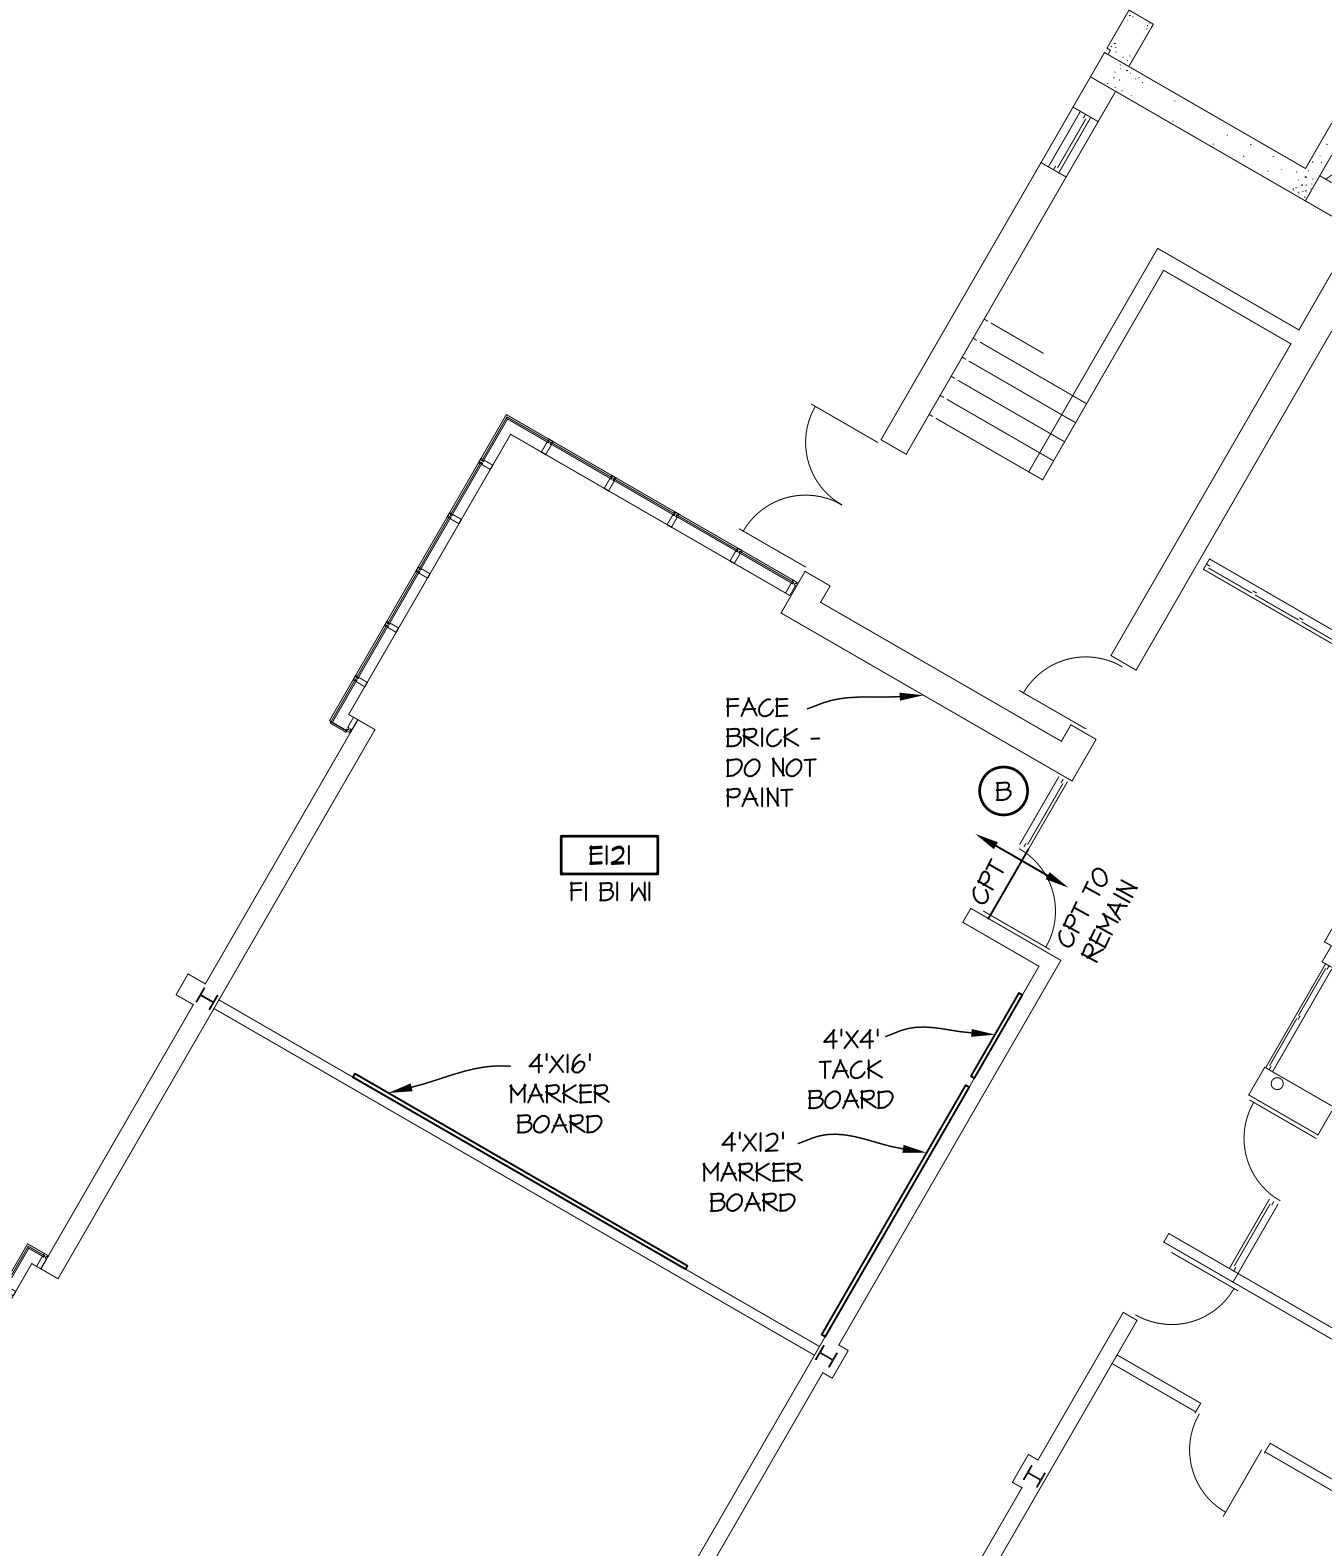

PARTIAL FLOOR PLAN

1/8" = 1'-0"



Ruck Pate

ARCHITECTURE

22102 North Pepper Road, Suite 201
Barrington, Illinois 60010

tel 847.381.2946
fax 847.304.1218
www.ruckpate.com

MCC CLASSRM/OFFICE CARPET & PAINT


McHenry County College

**8900 US Hwy 14
Crystal Lake, Illinois
60012**

1227.02

A-15

18 FEB 2013

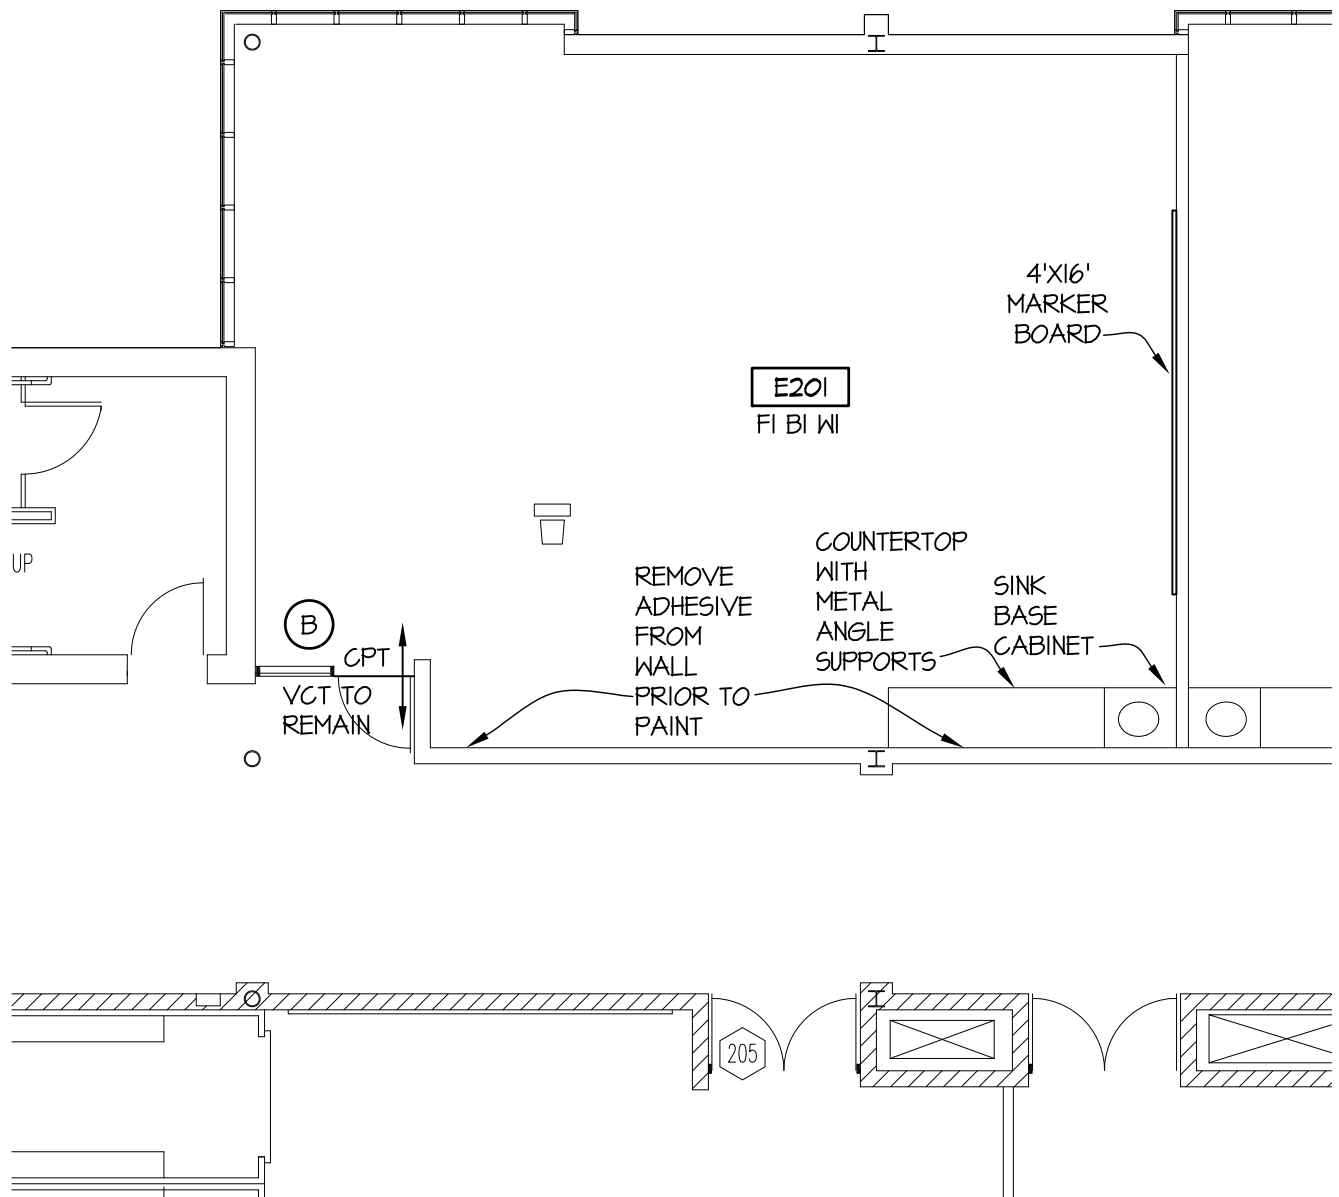

PARTIAL FLOOR PLAN

1/8" = 1'-0"



Ruck Pate

ARCHITECTURE

22102 North Pepper Road, Suite 201
Barrington, Illinois 60010

tel 847.381.2946
fax 847.304.1218
www.ruckpate.com

MCC CLASSRM/OFFICE CARPET & PAINT


McHenry County College

**8900 US Hwy 14
Crystal Lake, Illinois
60012**

1227.02

A-16

18 FEB 2013

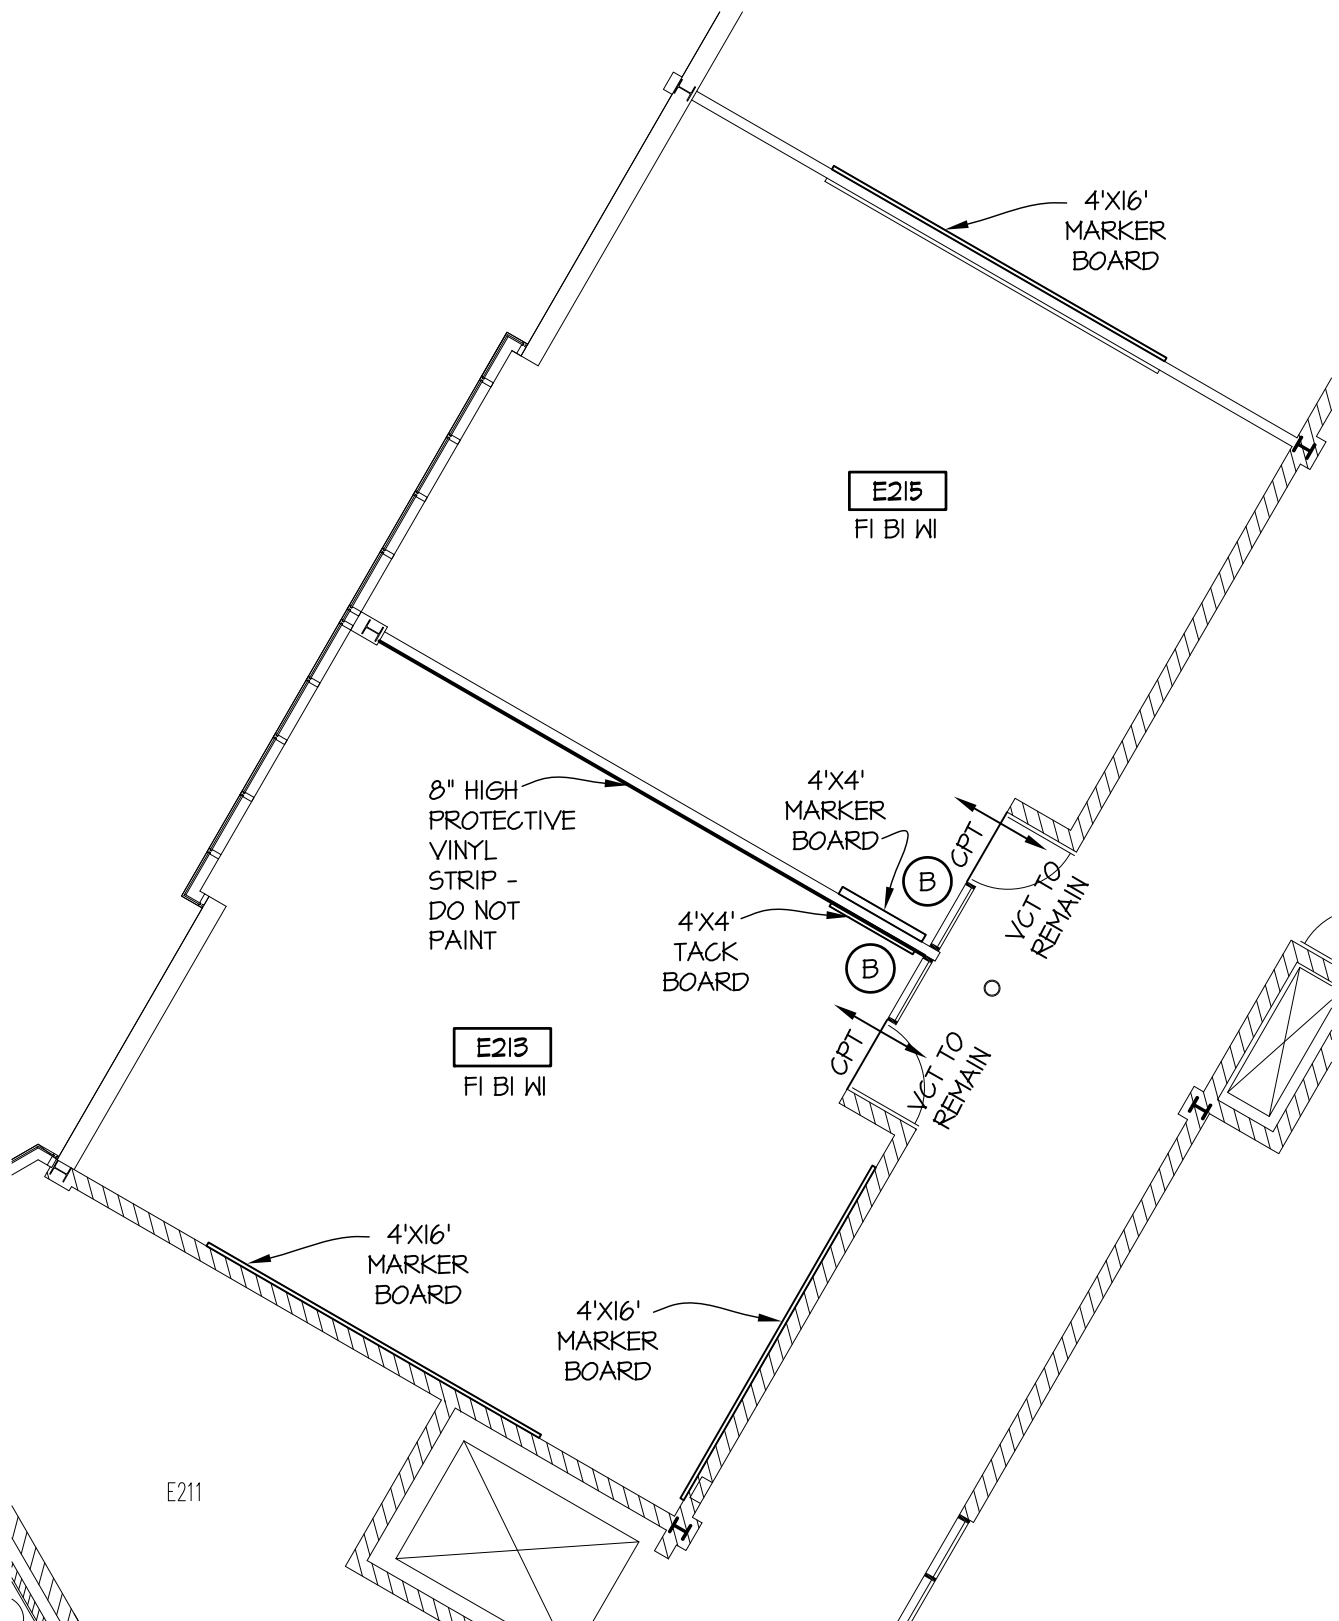

PARTIAL FLOOR PLAN

1/8" = 1'-0"



Ruck Pate

ARCHITECTURE

22102 North Pepper Road, Suite 201
Barrington, Illinois 60010


tel 847.381.2946
fax 847.304.1218
www.ruckpate.com

MCC CLASSRM/OFFICE CARPET & PAINT
McHenry County College
8900 US Hwy 14
Crystal Lake, Illinois
60012

1227.02

A-17

18 FEB 2013

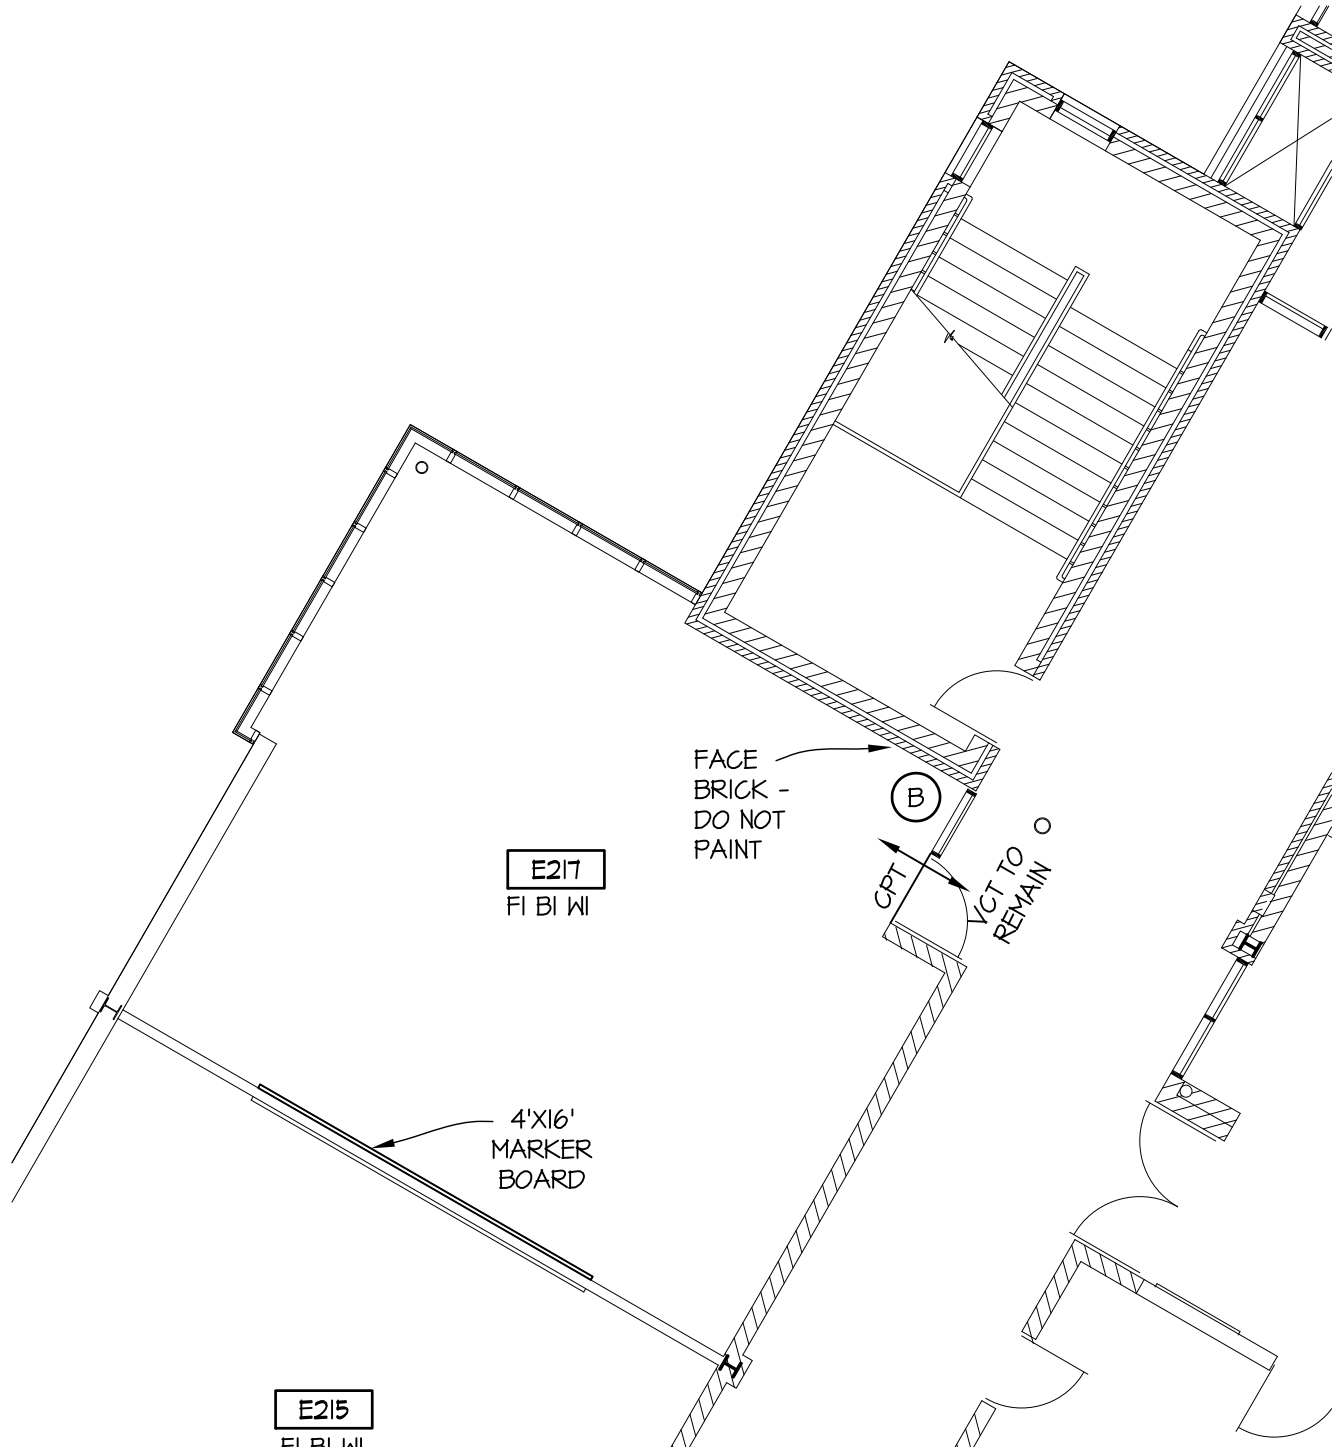

PARTIAL FLOOR PLAN

1/8" = 1'-0"



Ruck Pate

ARCHITECTURE

22102 North Pepper Road, Suite 201
Barrington, Illinois 60010



tel 847.381.2946
fax 847.304.1218
www.ruckpate.com

MCC CLASSRM/OFFICE CARPET & PAINT
McHenry County College
8900 US Hwy 14
Crystal Lake, Illinois
60012

1227.02

A-18

18 FEB 2013

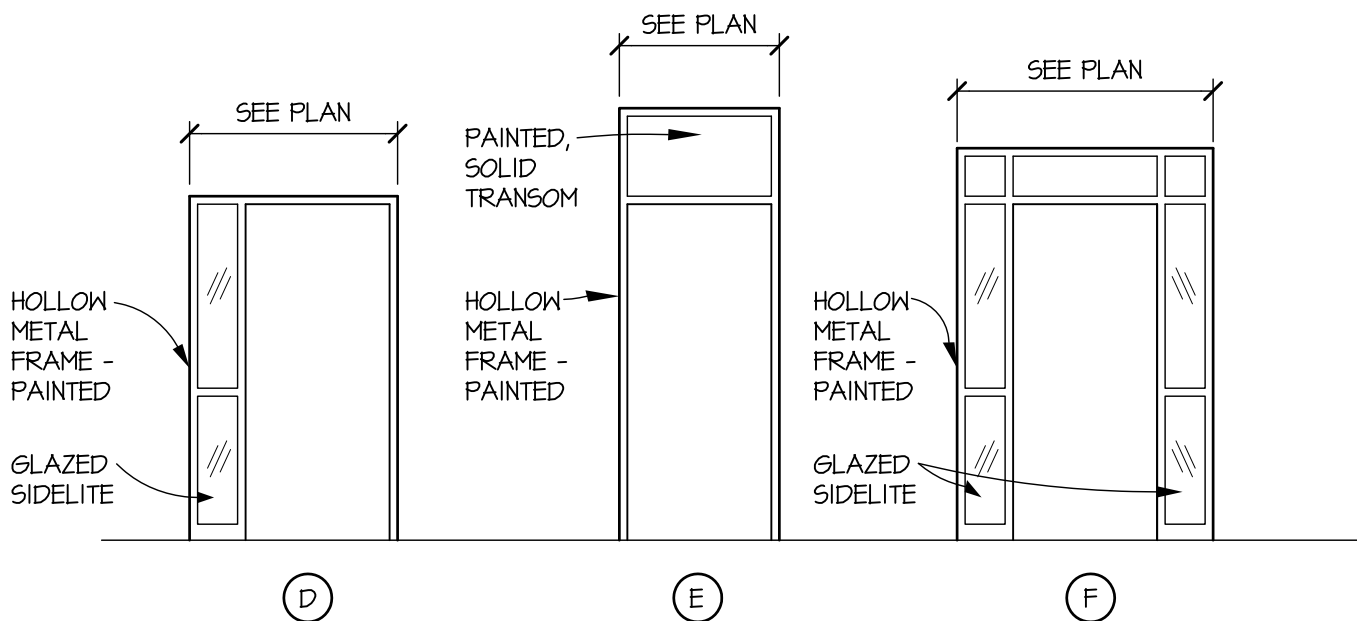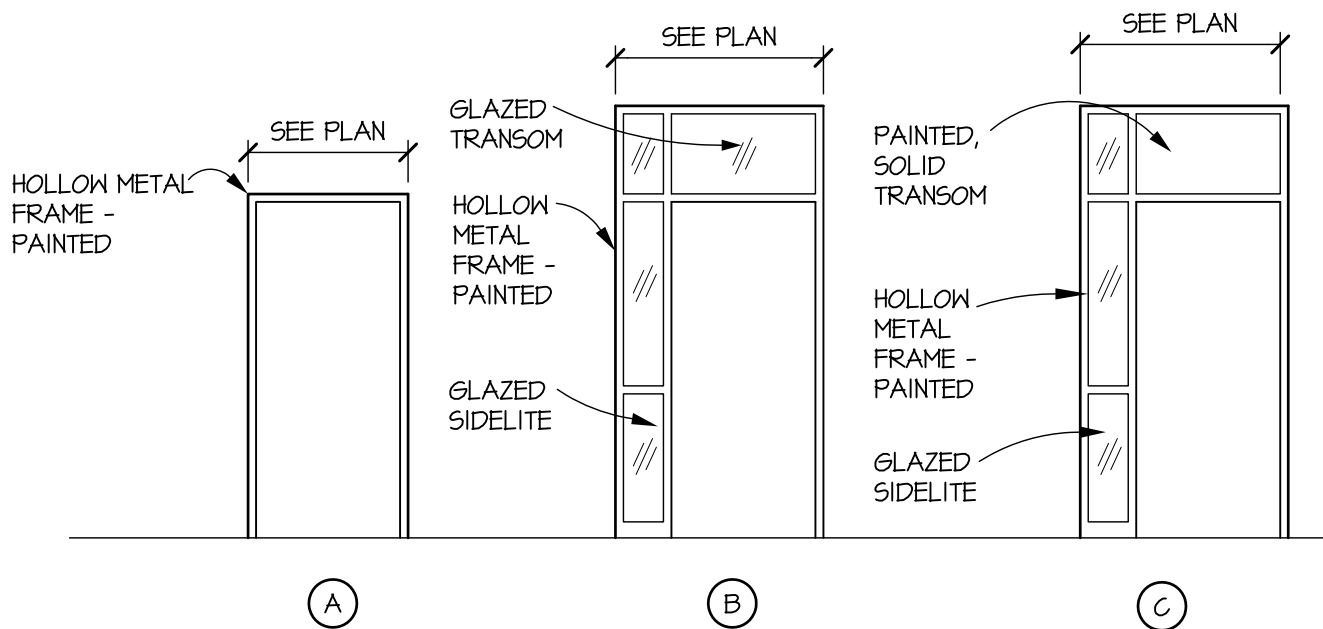

DOOR FRAME TYPES

NOT TO SCALE

Ruck Pate

ARCHITECTURE

22102 North Pepper Road, Suite 201
Barrington, Illinois 60010

tel 847.381.2946
fax 847.304.1218
www.ruckpate.com

MCC CLASSRM./OFFICE CARPET & PAINT


McHenry County College

**8900 US Hwy 14
Crystal Lake, Illinois
60012**

1227.02


A-19

18 FEB 2013

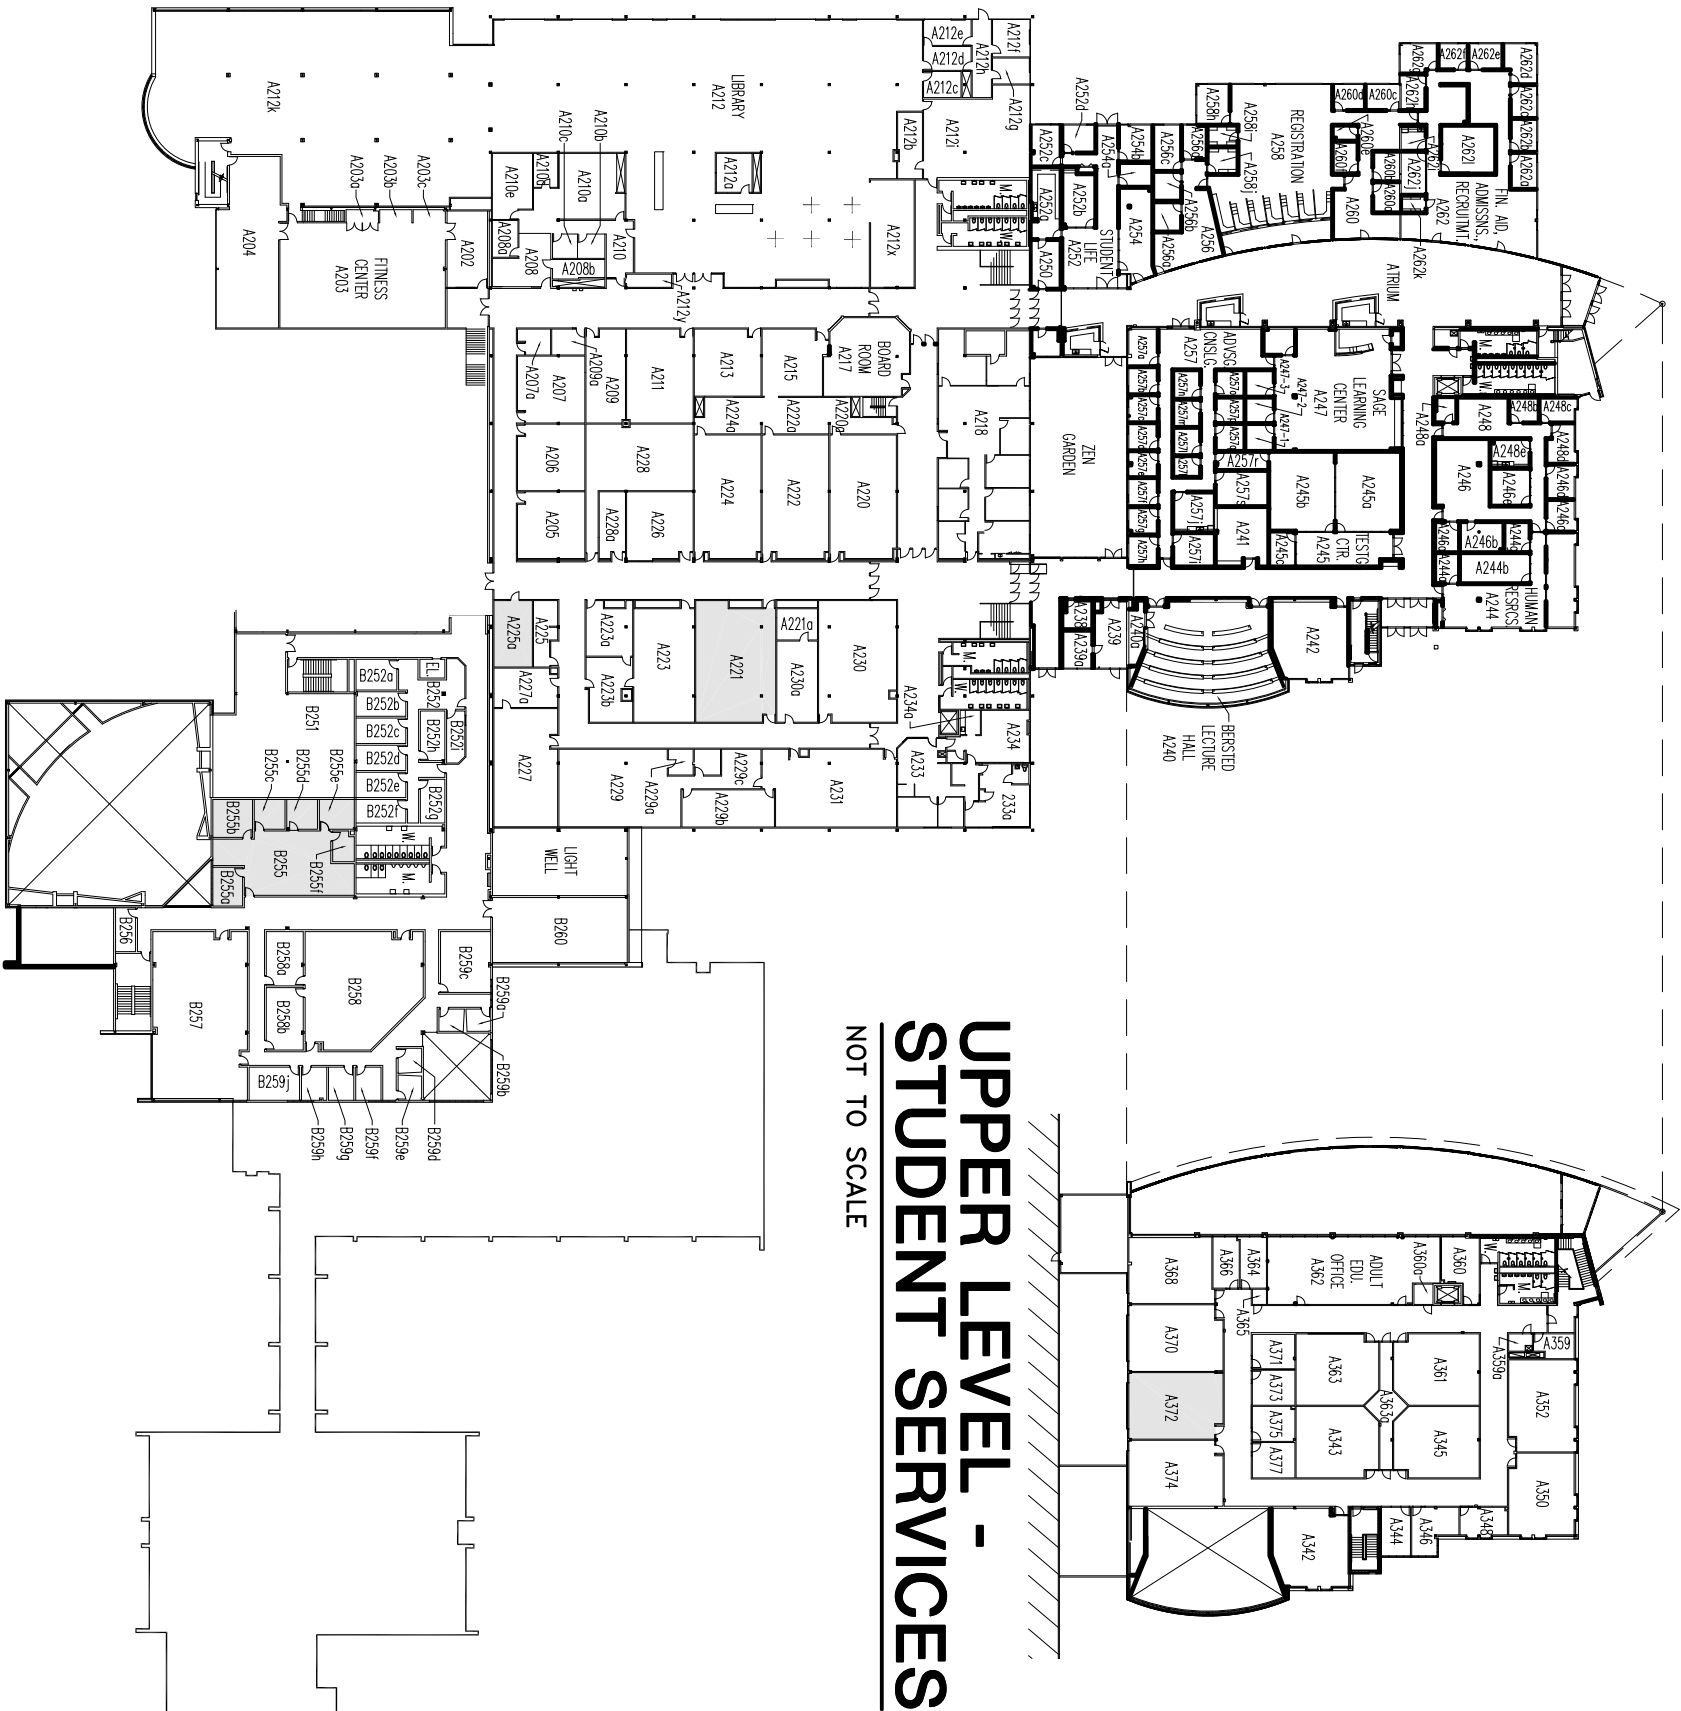

MAIN LEVEL - STUDENT SERVICES
UPPER LEVEL - BUILDINGS A, B & E

NOT TO SCALE

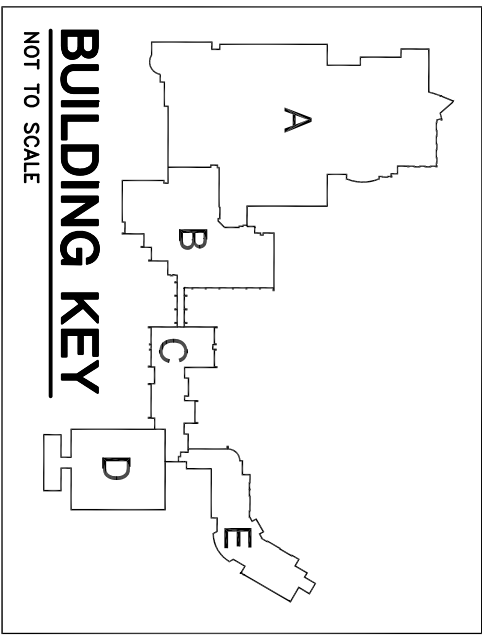

AREA TO RECEIVE NEW CARPETING

REFERENCE PLAN - UPPER LEVEL


Ruck Pate
ARCHITECTURE

22102 North Pepper Road
Barrington, Illinois 60010

tel 847.381.2946
fax 847.304.1218
www.ruckpate.com

MCC CLASSRM./OFFICE CARPET & PAINT
McHenry County College
8900 US Hwy 14
Crystal Lake, Illinois
60012


Consultants:

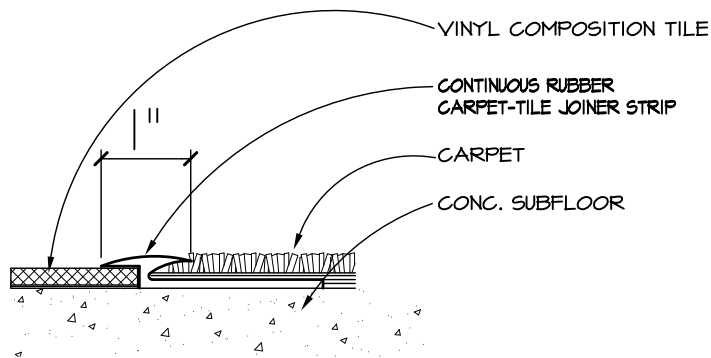

CERAMIC TILE - CARPET TRANSITION



N.T.S.

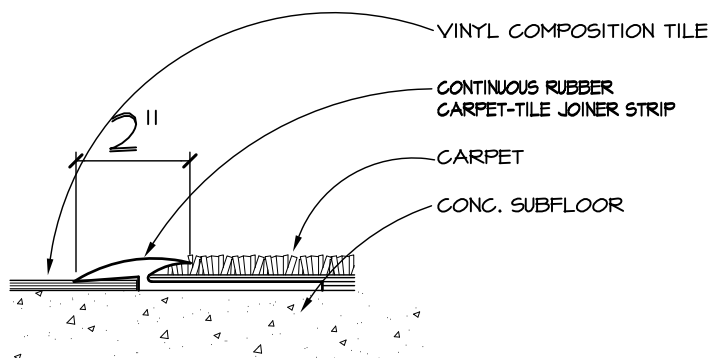

VCT - CARPET TRANSITION



N.T.S.

FLOORING TRANSITION DETAILS

NOT TO SCALE

Ruck Pate
ARCHITECTURE

22102 North Pepper Road, Suite 201
Barrington, Illinois 60010


tel 847.381.2946
fax 847.304.1218
www.ruckpate.com

MCC CLASSRM./OFFICE CARPET & PAINT
McHenry County College
8900 US Hwy 14
Crystal Lake, Illinois
60012

1227.02

A-20

18 FEB 2013

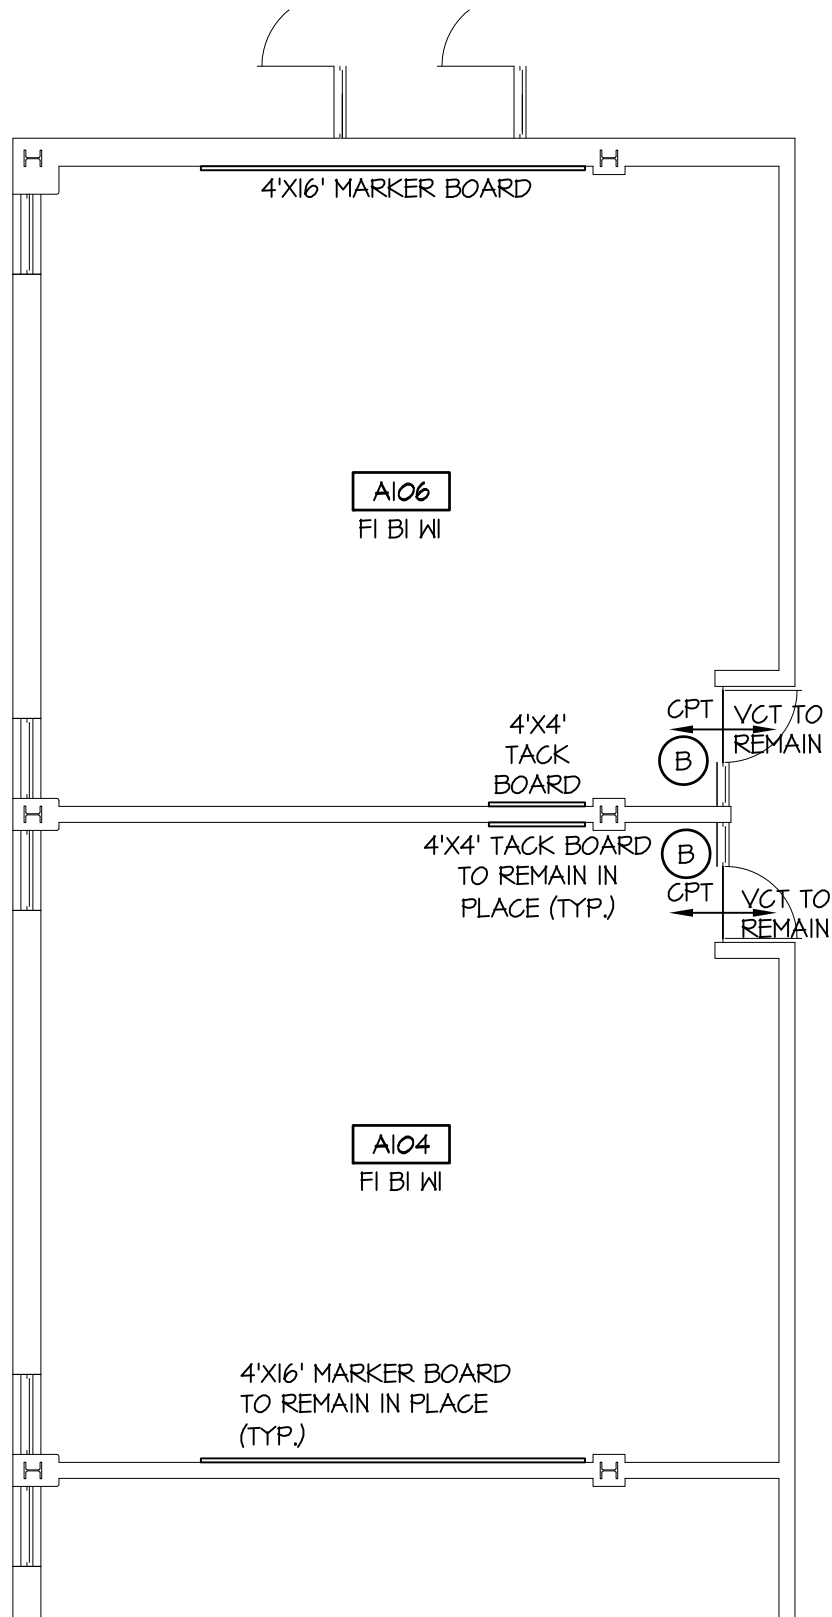

PARTIAL FLOOR PLAN

1/8" = 1'-0"



Ruck Pate

ARCHITECTURE

22102 North Pepper Road, Suite 201
Barrington, Illinois 60010


tel 847.381.2946
fax 847.304.1218
www.ruckpate.com

MCC CLASSRM/OFFICE CARPET & PAINT
McHenry County College
8900 US Hwy 14
Crystal Lake, Illinois
60012

1227.02

A-3

18 FEB 2013

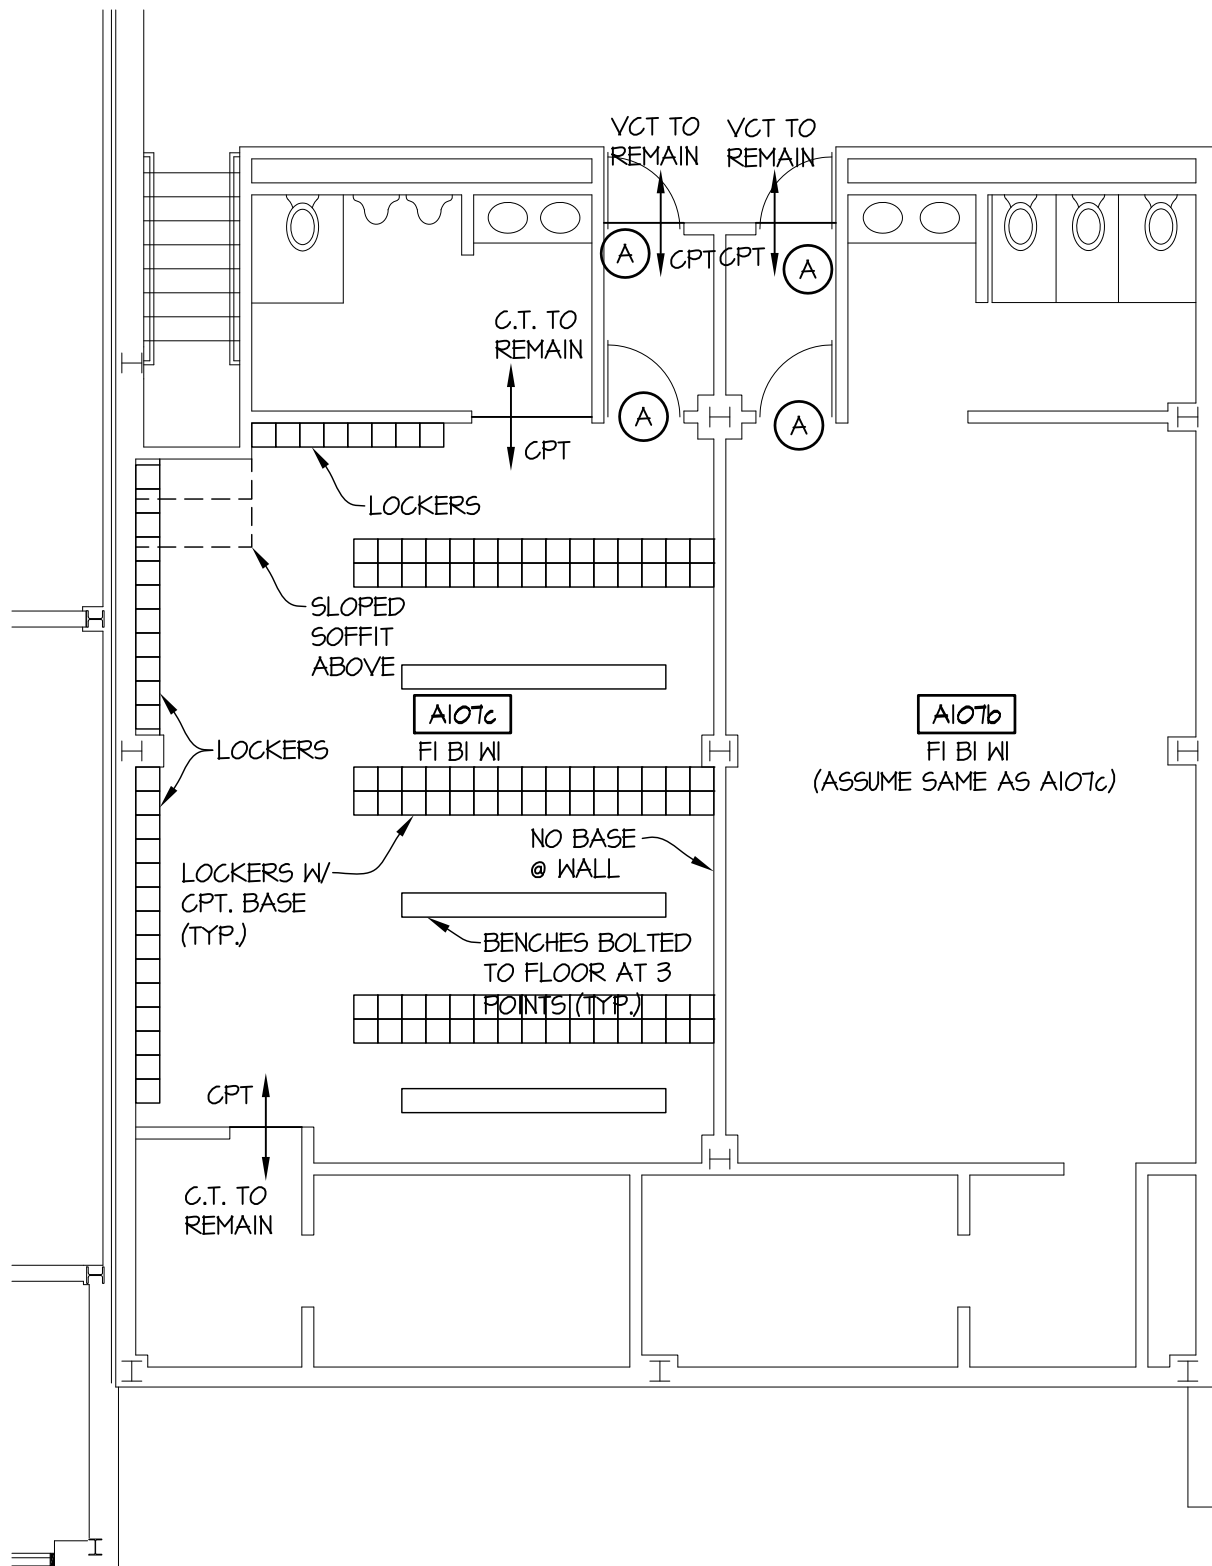

PARTIAL FLOOR PLAN

1/8" = 1'-0"



Ruck Pate

ARCHITECTURE

22102 North Pepper Road, Suite 201
Barrington, Illinois 60010

tel 847.381.2946
fax 847.304.1218
www.ruckpate.com

MCC CLASSRM/OFFICE CARPET & PAINT


McHenry County College

**8900 US Hwy 14
Crystal Lake, Illinois
60012**

1227.02

A-4

18 FEB 2013

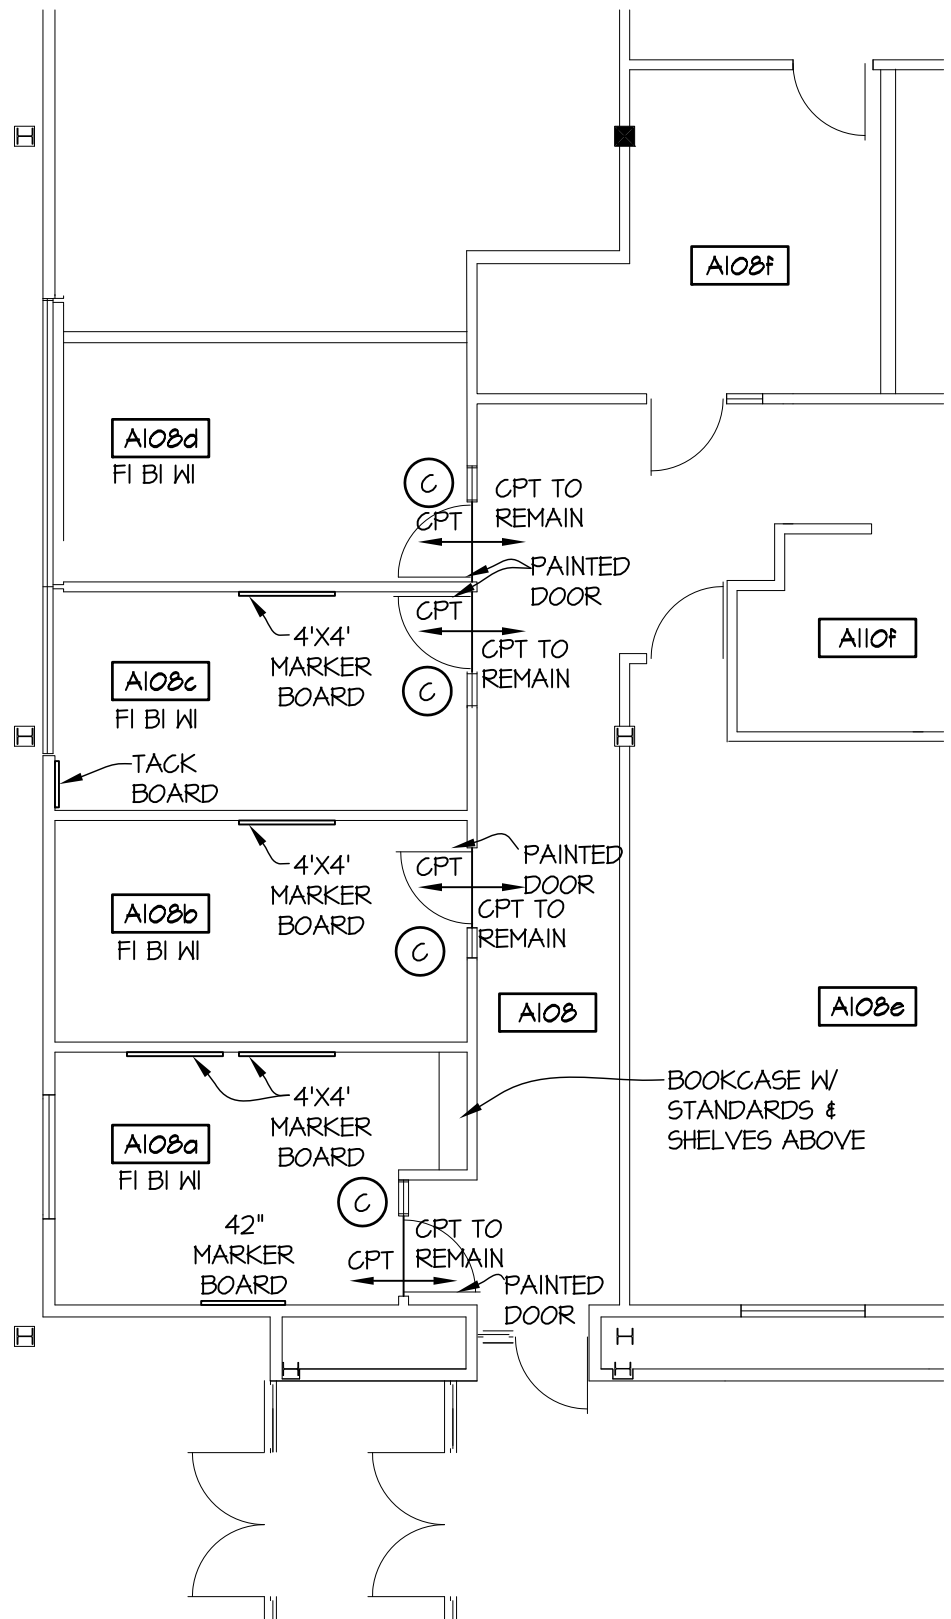

PARTIAL FLOOR PLAN

1/8" = 1'-0"



Ruck Pate

ARCHITECTURE

22102 North Pepper Road, Suite 201
Barrington, Illinois 60010

tel 847.381.2946
fax 847.304.1218
www.ruckpate.com

MCC CLASSRM/OFFICE CARPET & PAINT


McHenry County College

**8900 US Hwy 14
Crystal Lake, Illinois
60012**

1227.02

A-5

18 FEB 2013

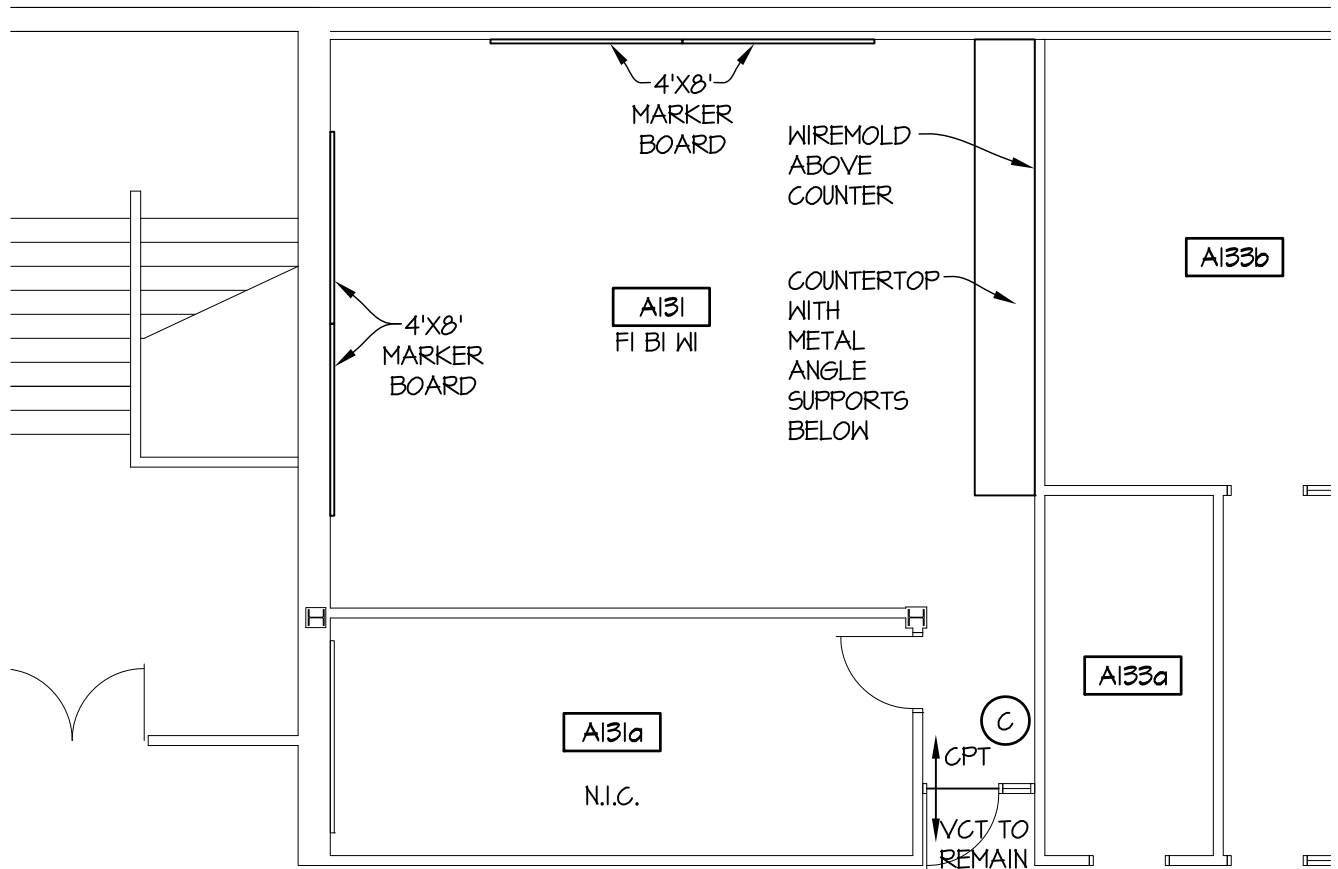

PARTIAL FLOOR PLAN

1/8" = 1'-0"



Ruck Pate

ARCHITECTURE

22102 North Pepper Road, Suite 201
Barrington, Illinois 60010


tel 847.381.2946
fax 847.304.1218
www.ruckpate.com

MCC CLASSRM/OFFICE CARPET & PAINT
McHenry County College
8900 US Hwy 14
Crystal Lake, Illinois
60012

1227.02

A-6

18 FEB 2013

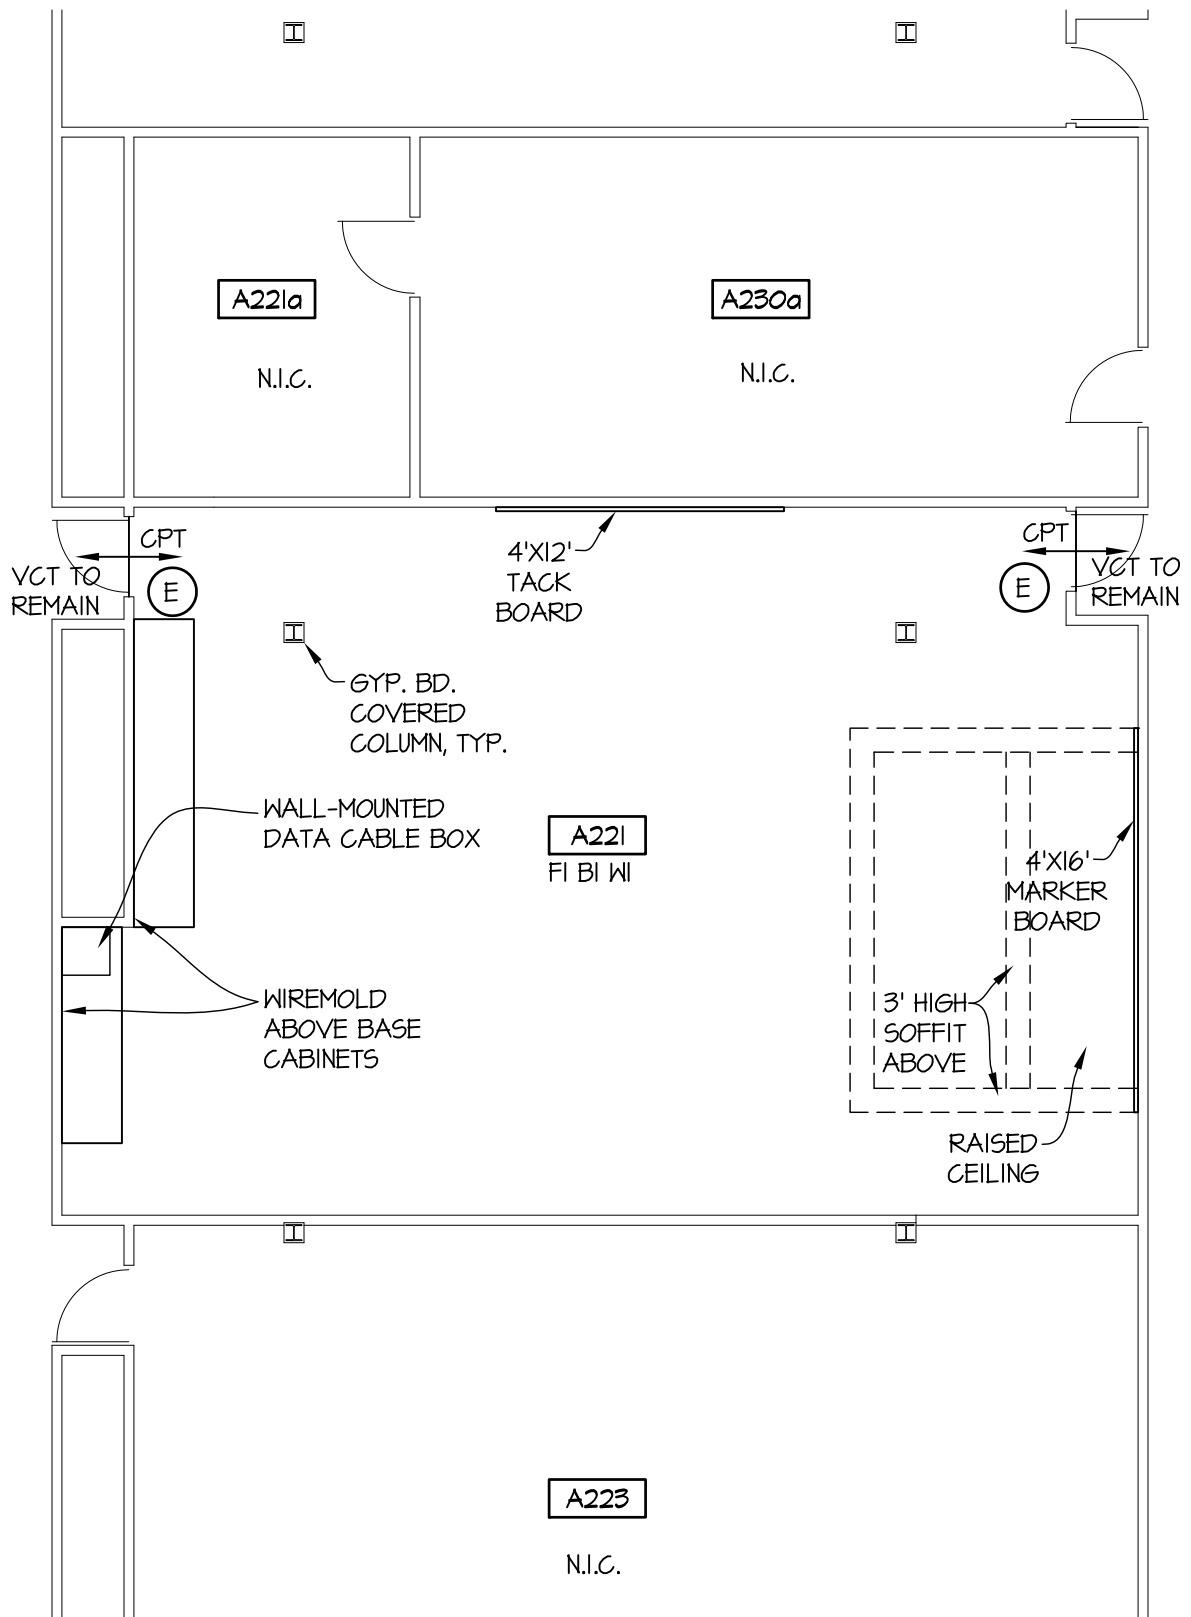

PARTIAL FLOOR PLAN

1/8" = 1'-0"



Ruck Pate

ARCHITECTURE

22102 North Pepper Road, Suite 201
Barrington, Illinois 60010


tel 847.381.2946
fax 847.304.1218
www.ruckpate.com

MCC CLASSRM/OFFICE CARPET & PAINT
McHenry County College
8900 US Hwy 14
Crystal Lake, Illinois
60012

1227.02


A-7

18 FEB 2013

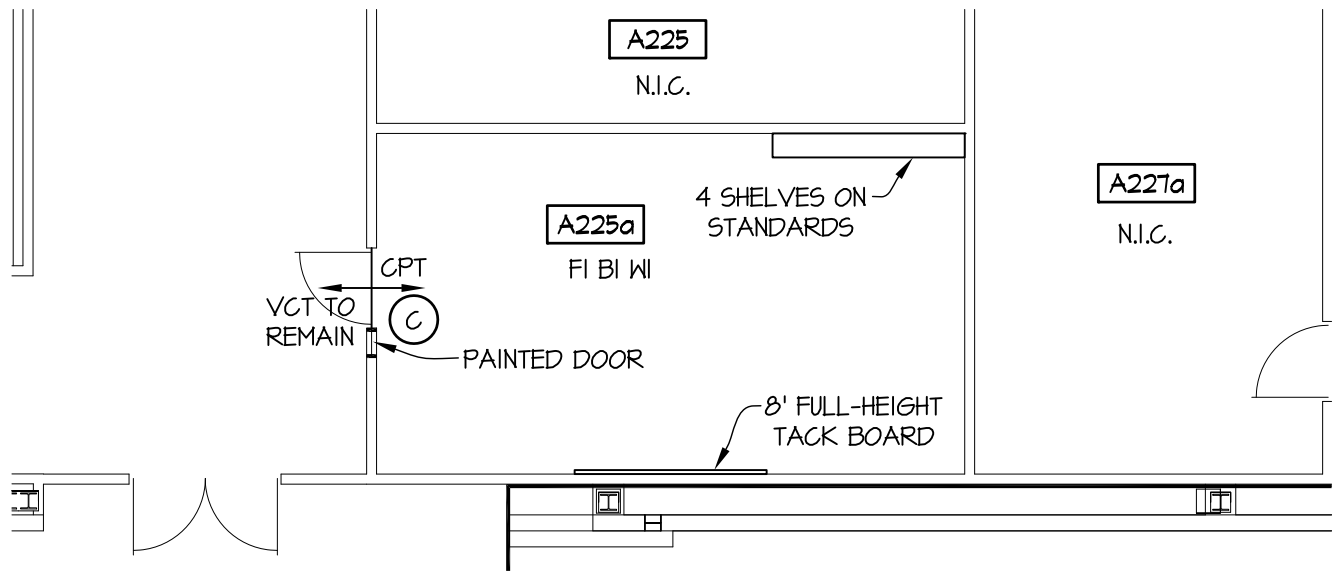

PARTIAL FLOOR PLAN

1/8" = 1'-0"

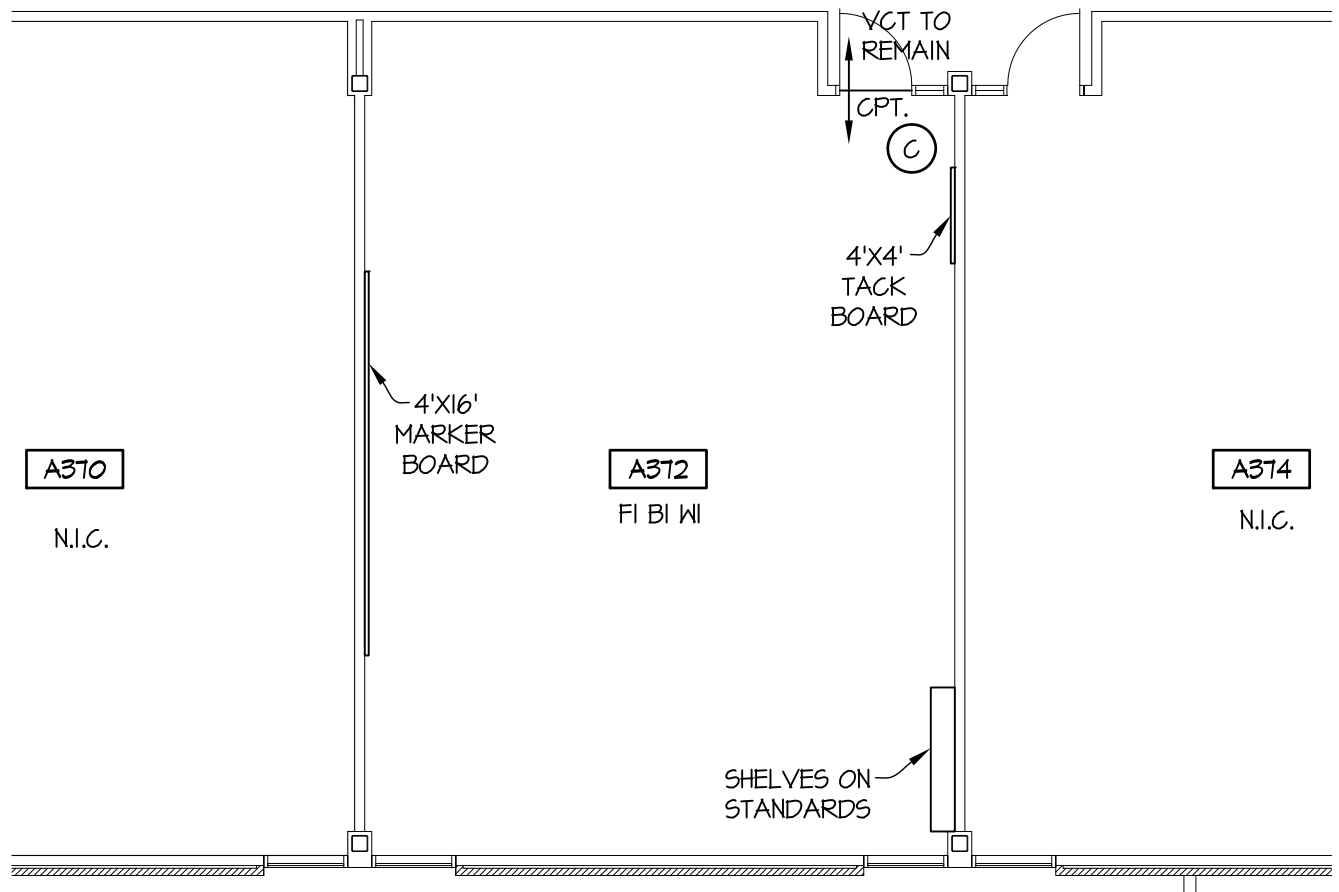

PARTIAL FLOOR PLAN

1/8" = 1'-0"



Ruck Pate

ARCHITECTURE

22102 North Pepper Road, Suite 201
Barrington, Illinois 60010


tel 847.381.2946
fax 847.304.1218
www.ruckpate.com

MCC CLASSRM/OFFICE CARPET & PAINT
McHenry County College
8900 US Hwy 14
Crystal Lake, Illinois
60012

1227.02

A-8

18 FEB 2013

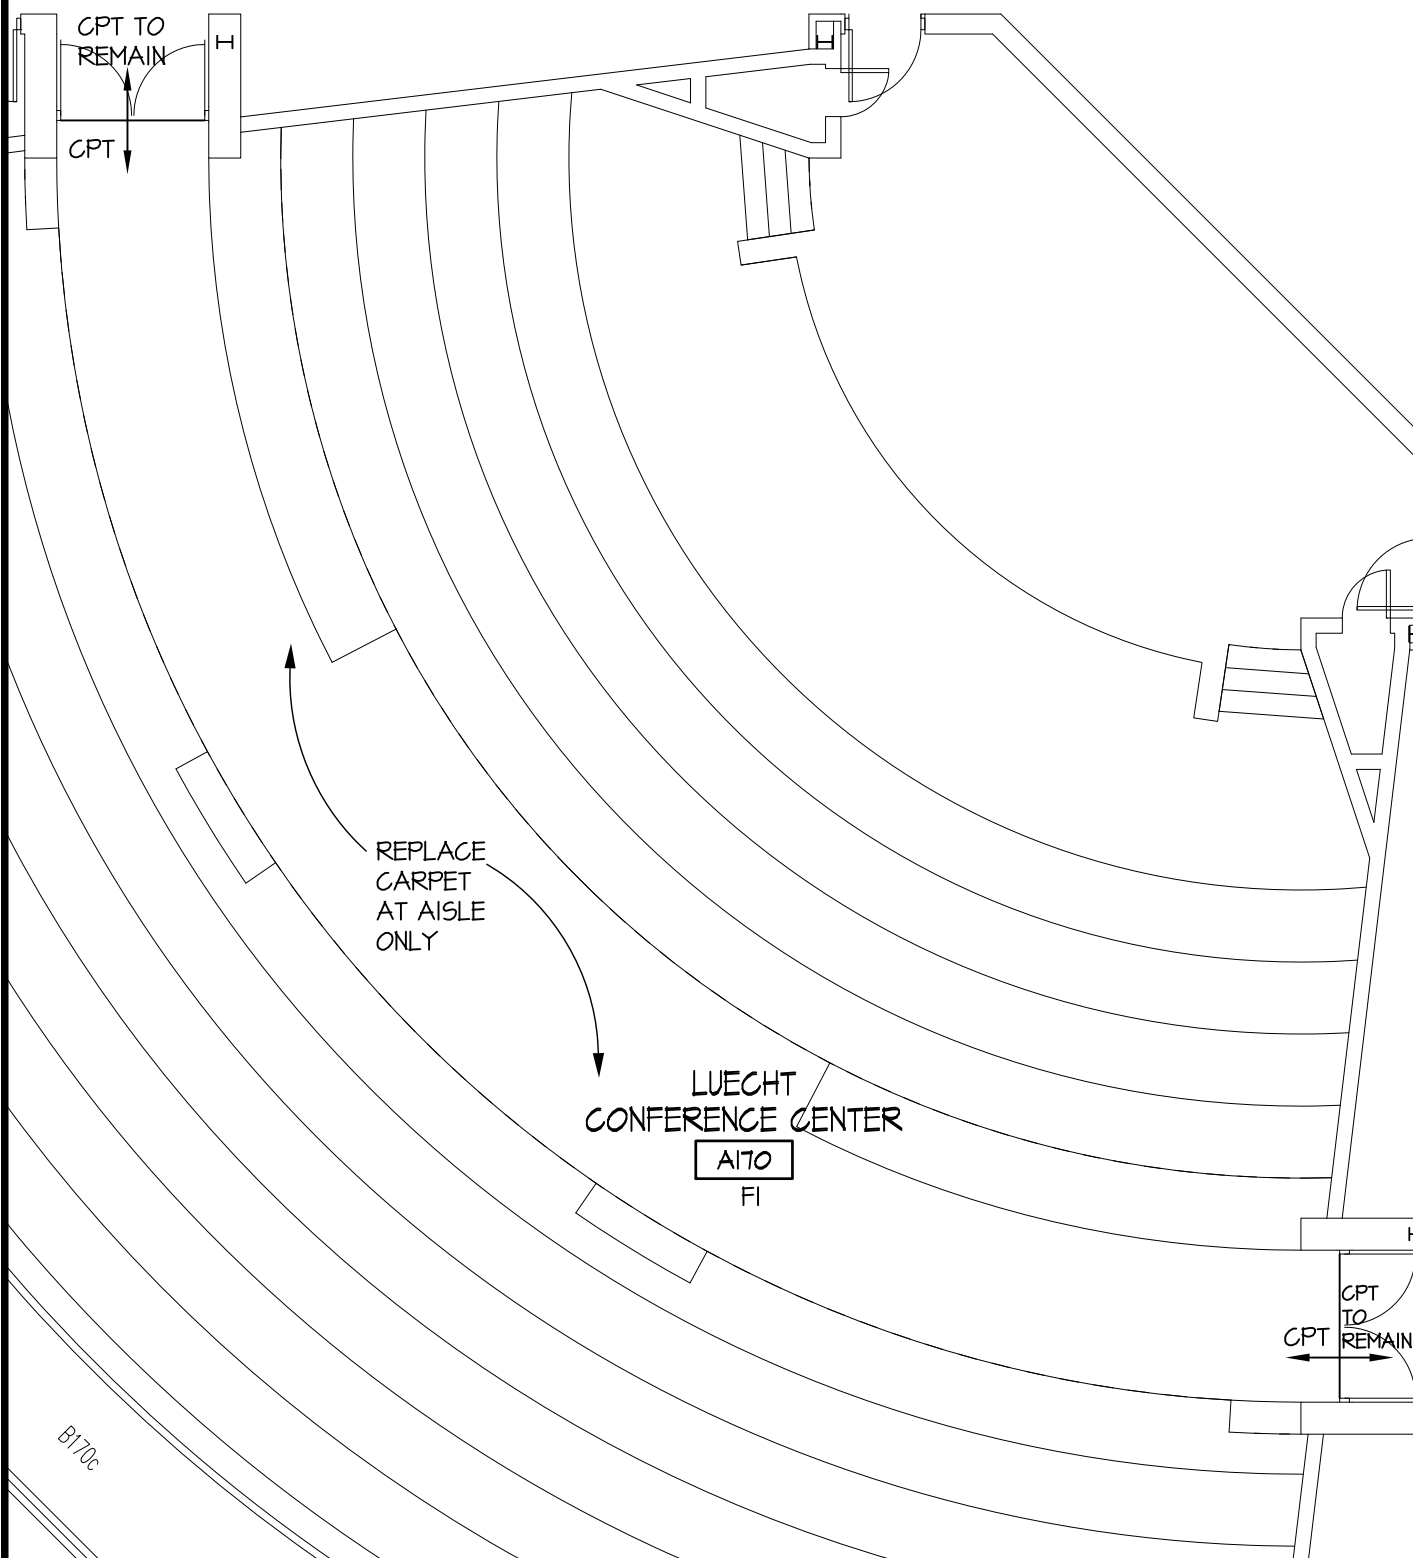

PARTIAL FLOOR PLAN

1/8" = 1'-0"



Ruck Pate

ARCHITECTURE

22102 North Pepper Road, Suite 201
Barrington, Illinois 60010

tel 847.381.2946
fax 847.304.1218
www.ruckpate.com

MCC CLASSRM/OFFICE CARPET & PAINT
McHenry County College
8900 US Hwy 14
Crystal Lake, Illinois
60012

1227.02

A-9

18 FEB 2013