

Bookstore

PROJECT DATA

MCHENRY CC BOOKSTORE
8900 US-14
CRYSTAL LAKE, IL 60012
PHONE: 815.455.3700

SQUARE FOOTAGE
RETAIL: 4000 sf
BACK ROOM: 912 sf



SHEET INDEX

[illegible]

McHenry CC Bookstore
SHEET INDEX

The drawings, plans, specifications Prepared by College Store Design are owned by College Store Design and are intended solely for use by College Store Design. Such drawings may not be copied or otherwise reproduced without the written permission of College Store Design. These drawings shall not be used for any purpose not authorized in writing by College Store Design.

12.10.19

NOT FOR
CONSTRUCTION

REVISIONS:

1.27.2020

DRAWN BY: _____nen
PROJECT NO: _____2354

SHEET INDEX
G-001

McHenry CC Bookstore				
KEY	MANUFACTURER	MANUFACTURER CODE	COLOR	COMMENTS
Metal Finish				
M1	OPTO		FieldHouse Black	All OPTO Fixtures
M2	LOZIER	CHR	Charcoal	Lozier Textbook Fixtures
M3	LOZIER	GLV	Galvanized Metal	Storage Fixtures
Plastic Laminate				
PL1	OPTO		Kindred Spirit	OPTO Fixtures
PL2	LOZIER	WU0030WE - Nevamar	Kindred Spirit	Lozier Textbook Back Panels
Melamine				
ML1	OPTO		White	OPTO Cashwrap Cabinet Interiors
Quartz				
QTZ1	Cambria		Whitehall	Cashwrap & Back Counter



McHenry CC Bookstore
FIXTURE FINISH SCHEDULE

The drawings, plans, specifications Prepared by College Store Design are owned by College Store Design and are intended solely for use by College Store Design. Such drawings may not be copied or otherwise reproduced without the written permission of College Store Design. These drawings shall not be used for any purpose not authorized in writing by College Store Design.

12.10.19

NOT FOR
CONSTRUCTION






REVISIONS:
12.12.19

DRAWN BY: nen
PROJECT NO: 2354

FINISH SCHEDULE
AI-700

COMPANY	BLOCKING LOCATION & INFO
OPTO	FLOOR TO CEILING MOUNT POSTS, NOTATED WITH LINE AS SHOWN BELOW

Fixtures and Display System
Unit: ESQ-102-2XW
EDGE SQ POST, 2" WALL MOUNT, 102"H

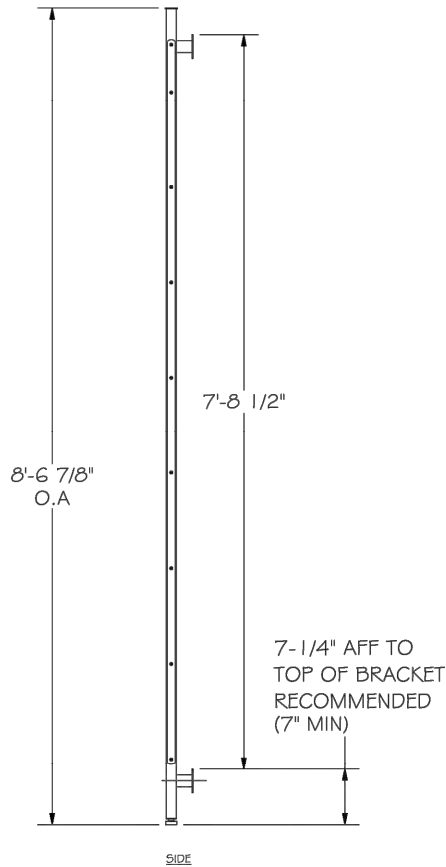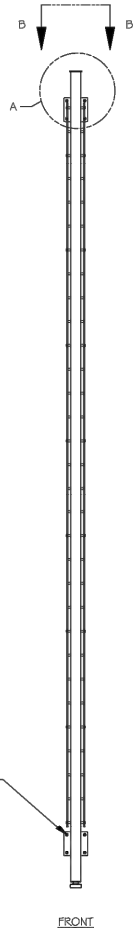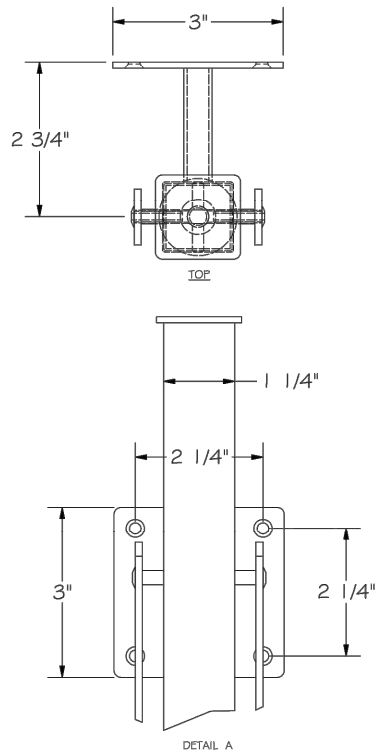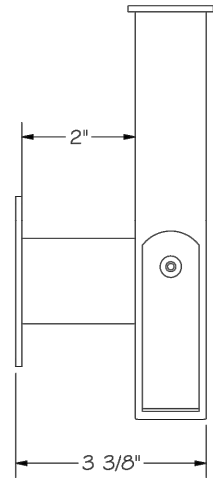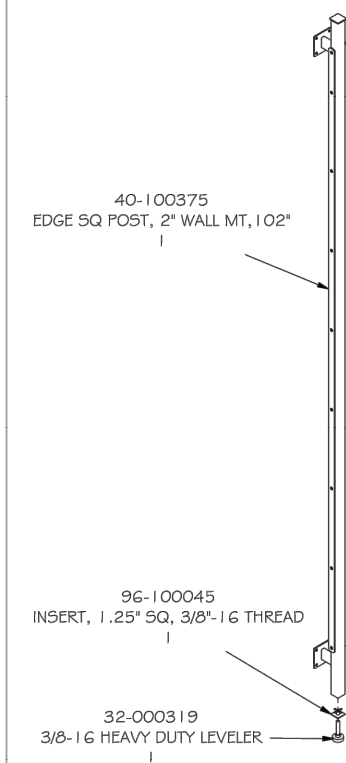

SECURELY FASTEN TO WALL WITH #10
WOOD SCREWS IF BLOCKING IS PRESENT
OR USE PROPER WALL ANCHORS

FOR CONTINUOUS RUN OF WALL SYSTEM SPACE
POSTS 25" W O.C. AND/OR 50" W O.C. THIS WILL
ACCOMMODATE COMPLETE LINE OF ACCESSORIES

Parts List		
QTY	PART NUMBER	DESCRIPTION
1	40-100375	EDGE SQ POST, 2" WALL MT, 102"
1	32-000319	3/8-16 HEAVY DUTY LEVELER
1	96-100045	INSERT, 1.25" SQ, 3/8"-16 THREAD



This drawing is the property of Opto International, Inc. and may not
be copied or otherwise reproduced without written permission.
We confirm that the design and information shown meets out approval.
Any amendments and or alterations must be advised in writing.
Signed: _____ Date: _____
On behalf of Company: _____

-All dimensions are on centers unless otherwise noted.

Drawing File: ESQ-102-2XW
Drawn By: tcoyne
Date: 2/12/2018
Revision:



McHenry CC Bookstore BLOCKING/ INSTALL NOTES

The drawings, plans, specifications Prepared by College Store Design are owned by College Store Design and are intended solely for use by College Store Design. Such drawings may not be copied or otherwise reproduced without the written permission of College Store Design. These drawings shall not be used for any purpose not authorized in writing by College Store Design.

12.10.19

NOT FOR
CONSTRUCTION

REVISIONS:

DRAWN BY: nen
PROJECT NO: 2354

BLOCKING NOTES
AB-001

COMPANY	BLOCKING LOCATION & INFO
OPTO	WALL MOUNTED POSTS, NOTATED WITH LINE AS SHOWN BELOW SEE SHEET AB-101 FOR LOCATION. EXACT CEILING HEIGHT WILL NEED TO BE GIVEN TO CSD. -----



McHenry CC Bookstore

BLOCKING/ INSTALL NOTES

The drawings, plans, specifications Prepared by College Store Design are owned by College Store Design and are intended solely for use by College Store Design. Such drawings may not be copied or otherwise reproduced without the written permission of College Store Design. These drawings shall not be used for any purpose not authorized in writing by College Store Design.

12.10.19


NOT FOR
CONSTRUCTION

REVISIONS:

DRAWN BY: nen
PROJECT NO: 2354


BLOCKING NOTES
AB-001

Production Assembly Drawing
Unit: ESP-102-XXS
High Floor to Ceiling Post
With Flanges

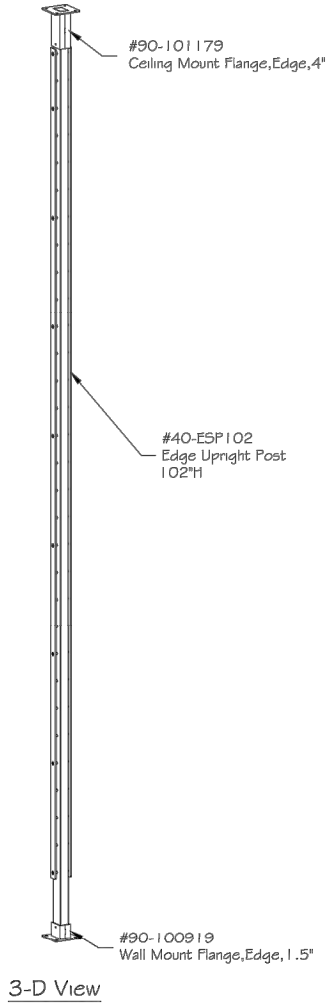


3-D View


Detail Plan View

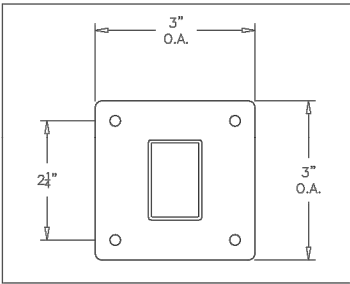

For continuous run of wall system space posts
24-3/4"W o.c. and/or 49-3/4"W o.c. This will
accommodate complete line of accessories .

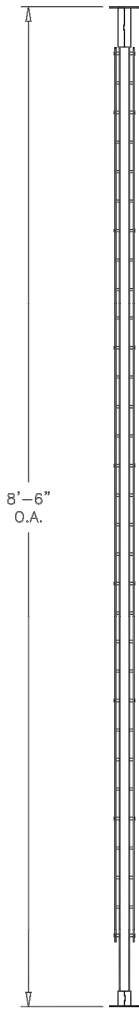

Front View

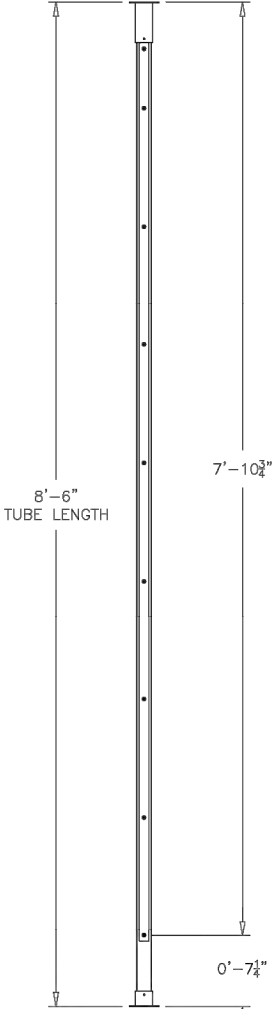


Side View



This drawing is the property of Opto International, Inc. and may not be copied or otherwise reproduced without written permission.
We confirm that the design and information shown meets with our approval. Any amendments and or alterations must be advised in writing.
Signed: _____ Date: _____
On behalf of Company: _____

NOTES:
- See order papers for finishes specified.
- All dimensions are on center unless otherwise noted.

Drawing File: ESP-102-XXS
Drawn By: K. KILBY
Date: 04-23-08
Checked By: MLFC 10-06-08

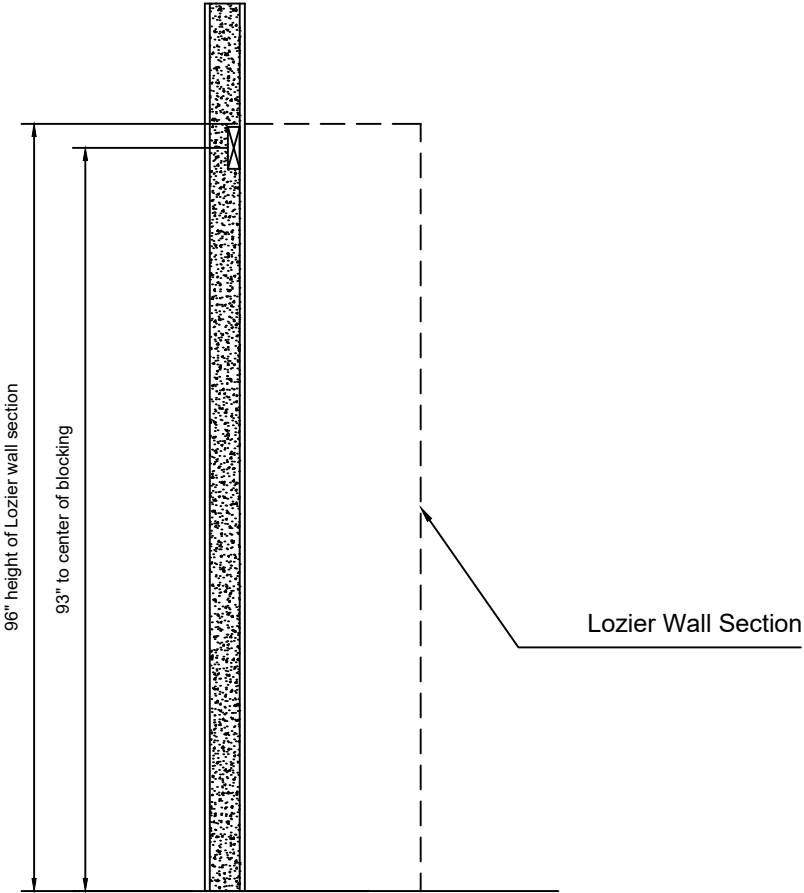

Lozier Wall Blocking Section

NOT TO SCALE

COMPANY	BLOCKING LOCATION & INFO
LOZIER	NOTATED WITH LINE AS SHOWN BELOW SEE SHEET AB-101 FOR LOCATION.



McHenry CC Bookstore
BLOCKING/INSTALL NOTES

The drawings, plans, specifications Prepared by College Store Design are owned by College Store Design and are intended solely for use by College Store Design. Such drawings may not be copied or otherwise reproduced without the written permission of College Store Design. These drawings shall not be used for any purpose not authorized in writing by College Store Design.

12.10.19

NOT FOR
CONSTRUCTION

REVISIONS:

DRAWN BY: nen
PROJECT NO: 2354

BLOCKING NOTES
AB-001

The drawings, plans, specifications Prepared by College Store Design are owned by College Store Design and are intended solely for use by College Store Design. Such drawings may not be copied or otherwise reproduced without the written permission of College Store Design. These drawings shall not be used for any purpose not authorized in writing by College Store Design.

McHenry CC Bookstore Blocking Plan


12.10.19

NOT FOR
CONSTRUCTION

REVISIONS:

DRAWN BY: nen
PROJECT NO: 2354

BLOCKING PLAN
AB-101

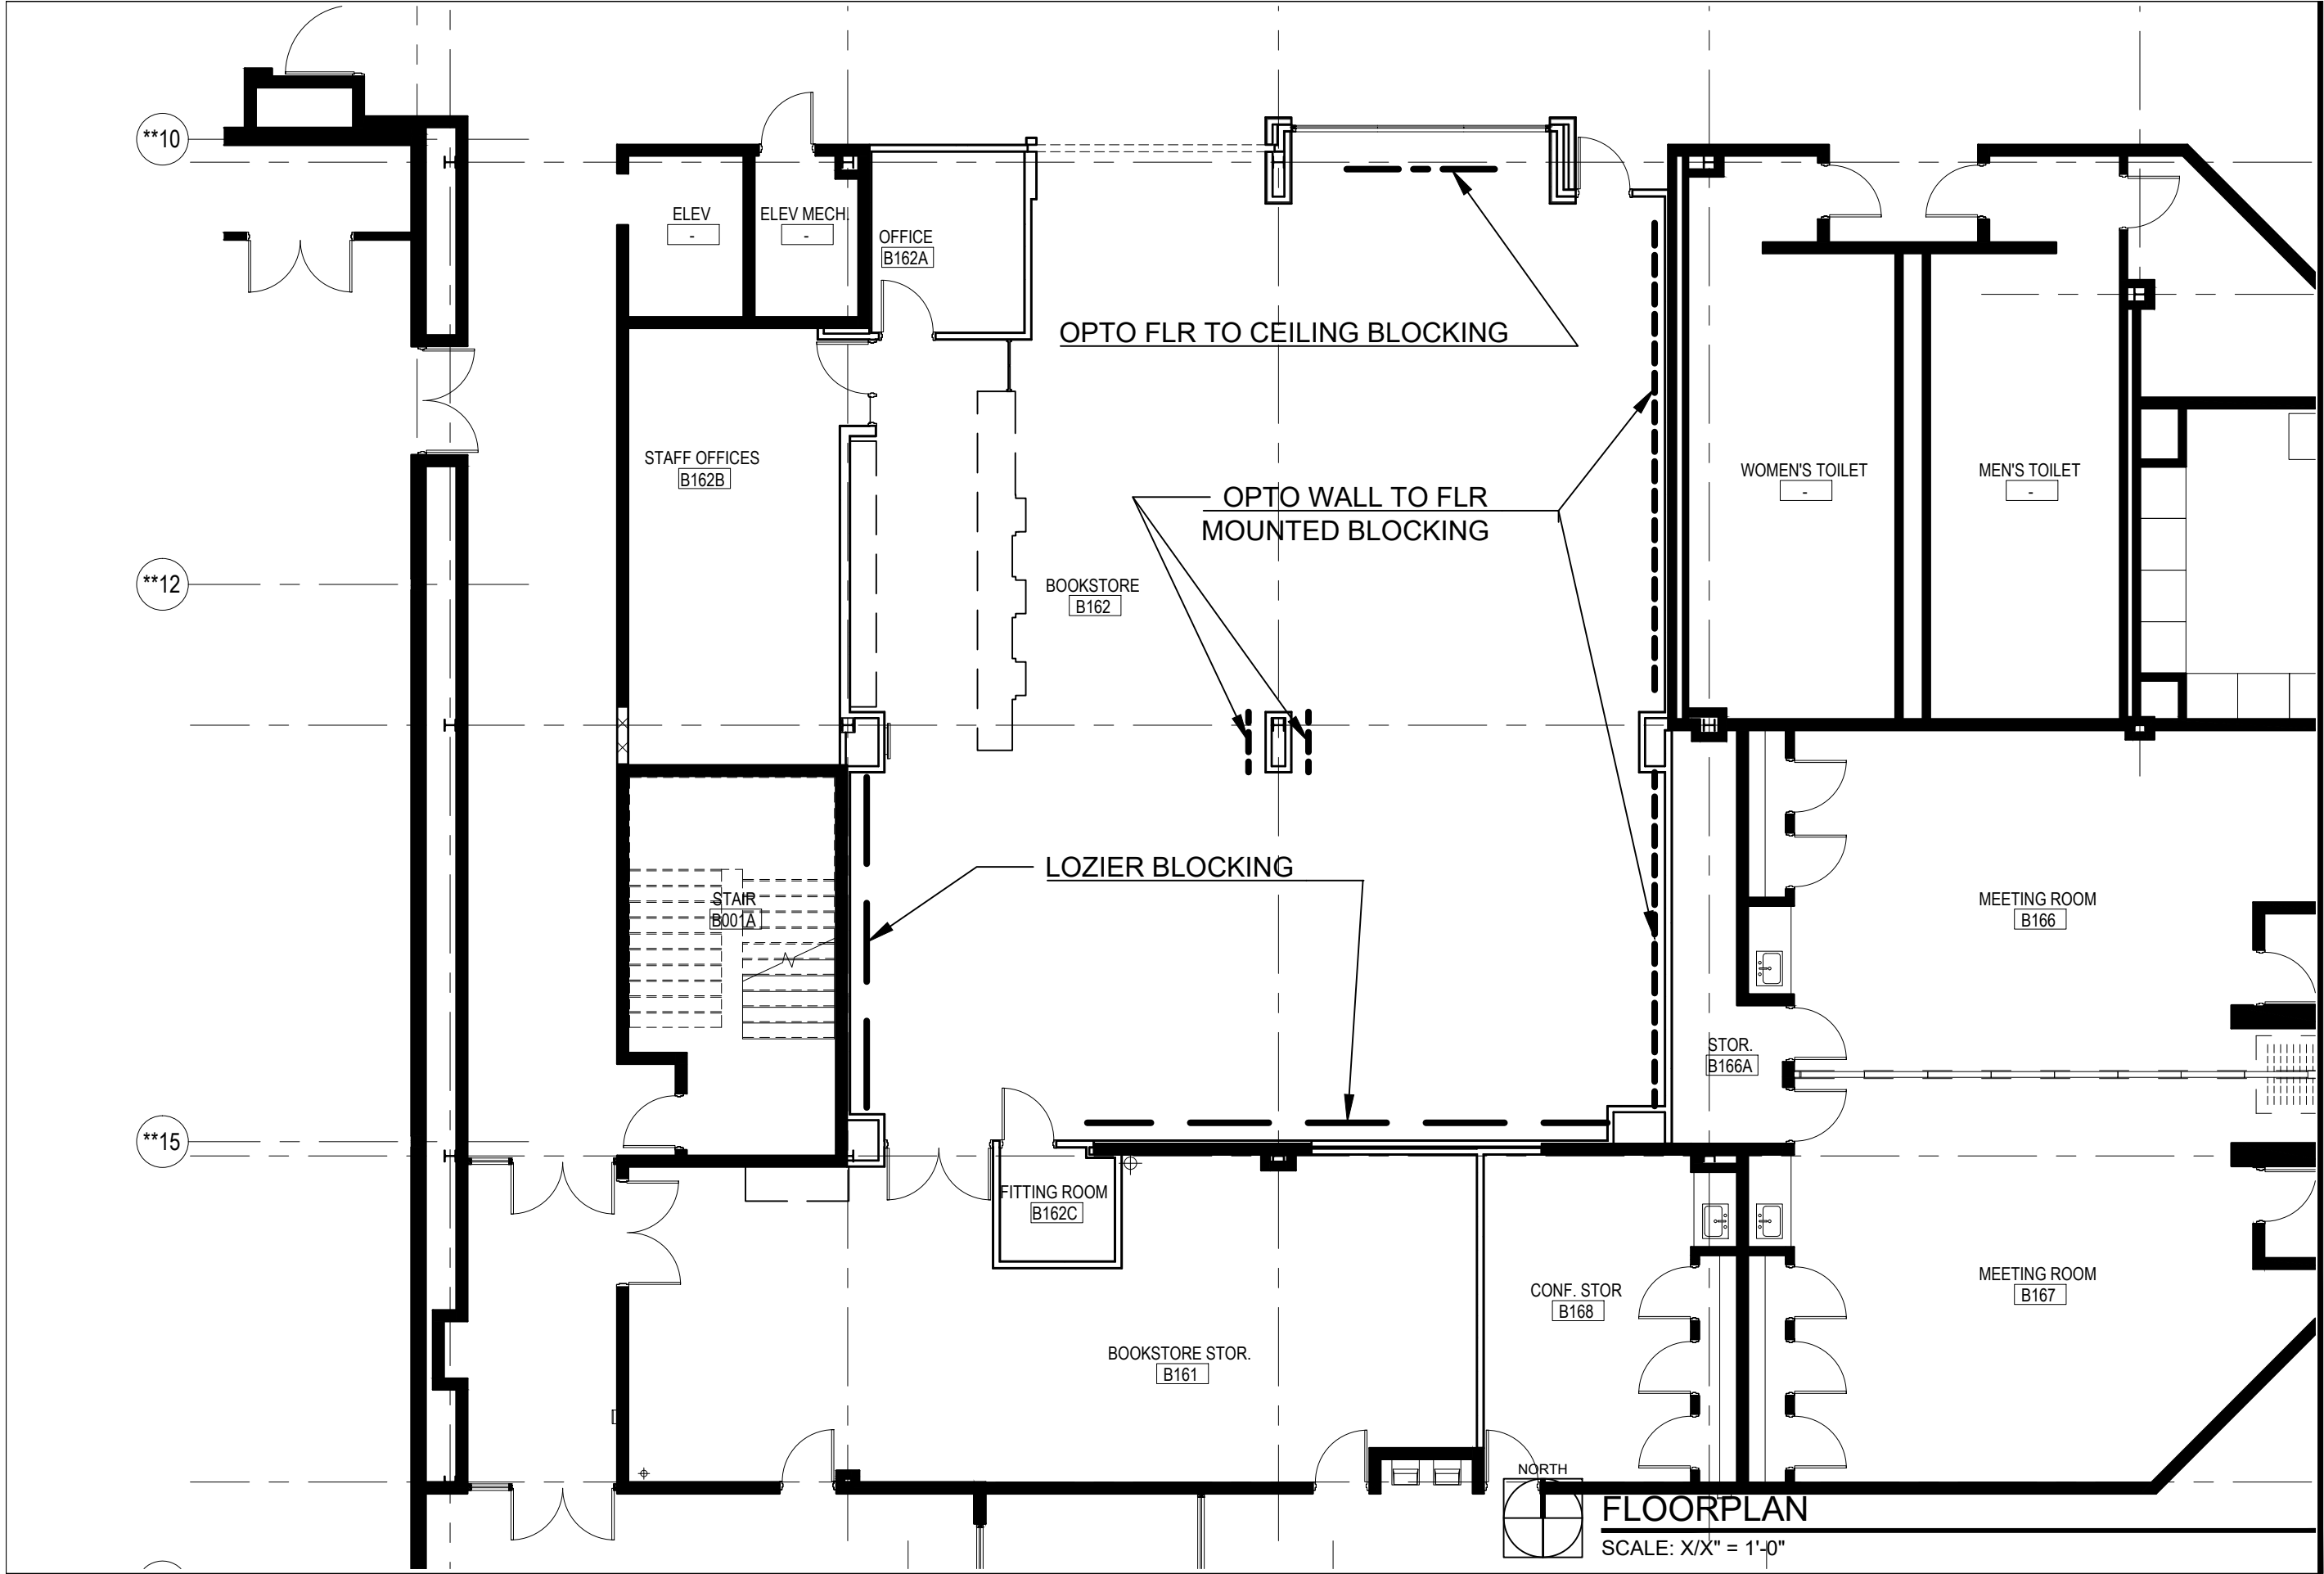

McHenry CC Bookstore FIXTURE FLOOR PLAN

The drawings, plans, specifications Prepared by College Store Design are owned by College Store Design and are intended solely for use by College Store Design. Such drawings may not be copied or otherwise reproduced without the written permission of College Store Design. These drawings shall not be used for any purpose not authorized in writing by College Store Design.

12.10.19


NOT FOR
CONSTRUCTION


REVISIONS:

12.12.19
01.03.20

DRAWN BY: nen
PROJECT NO: 2354


FLOOR PLAN
XF-101

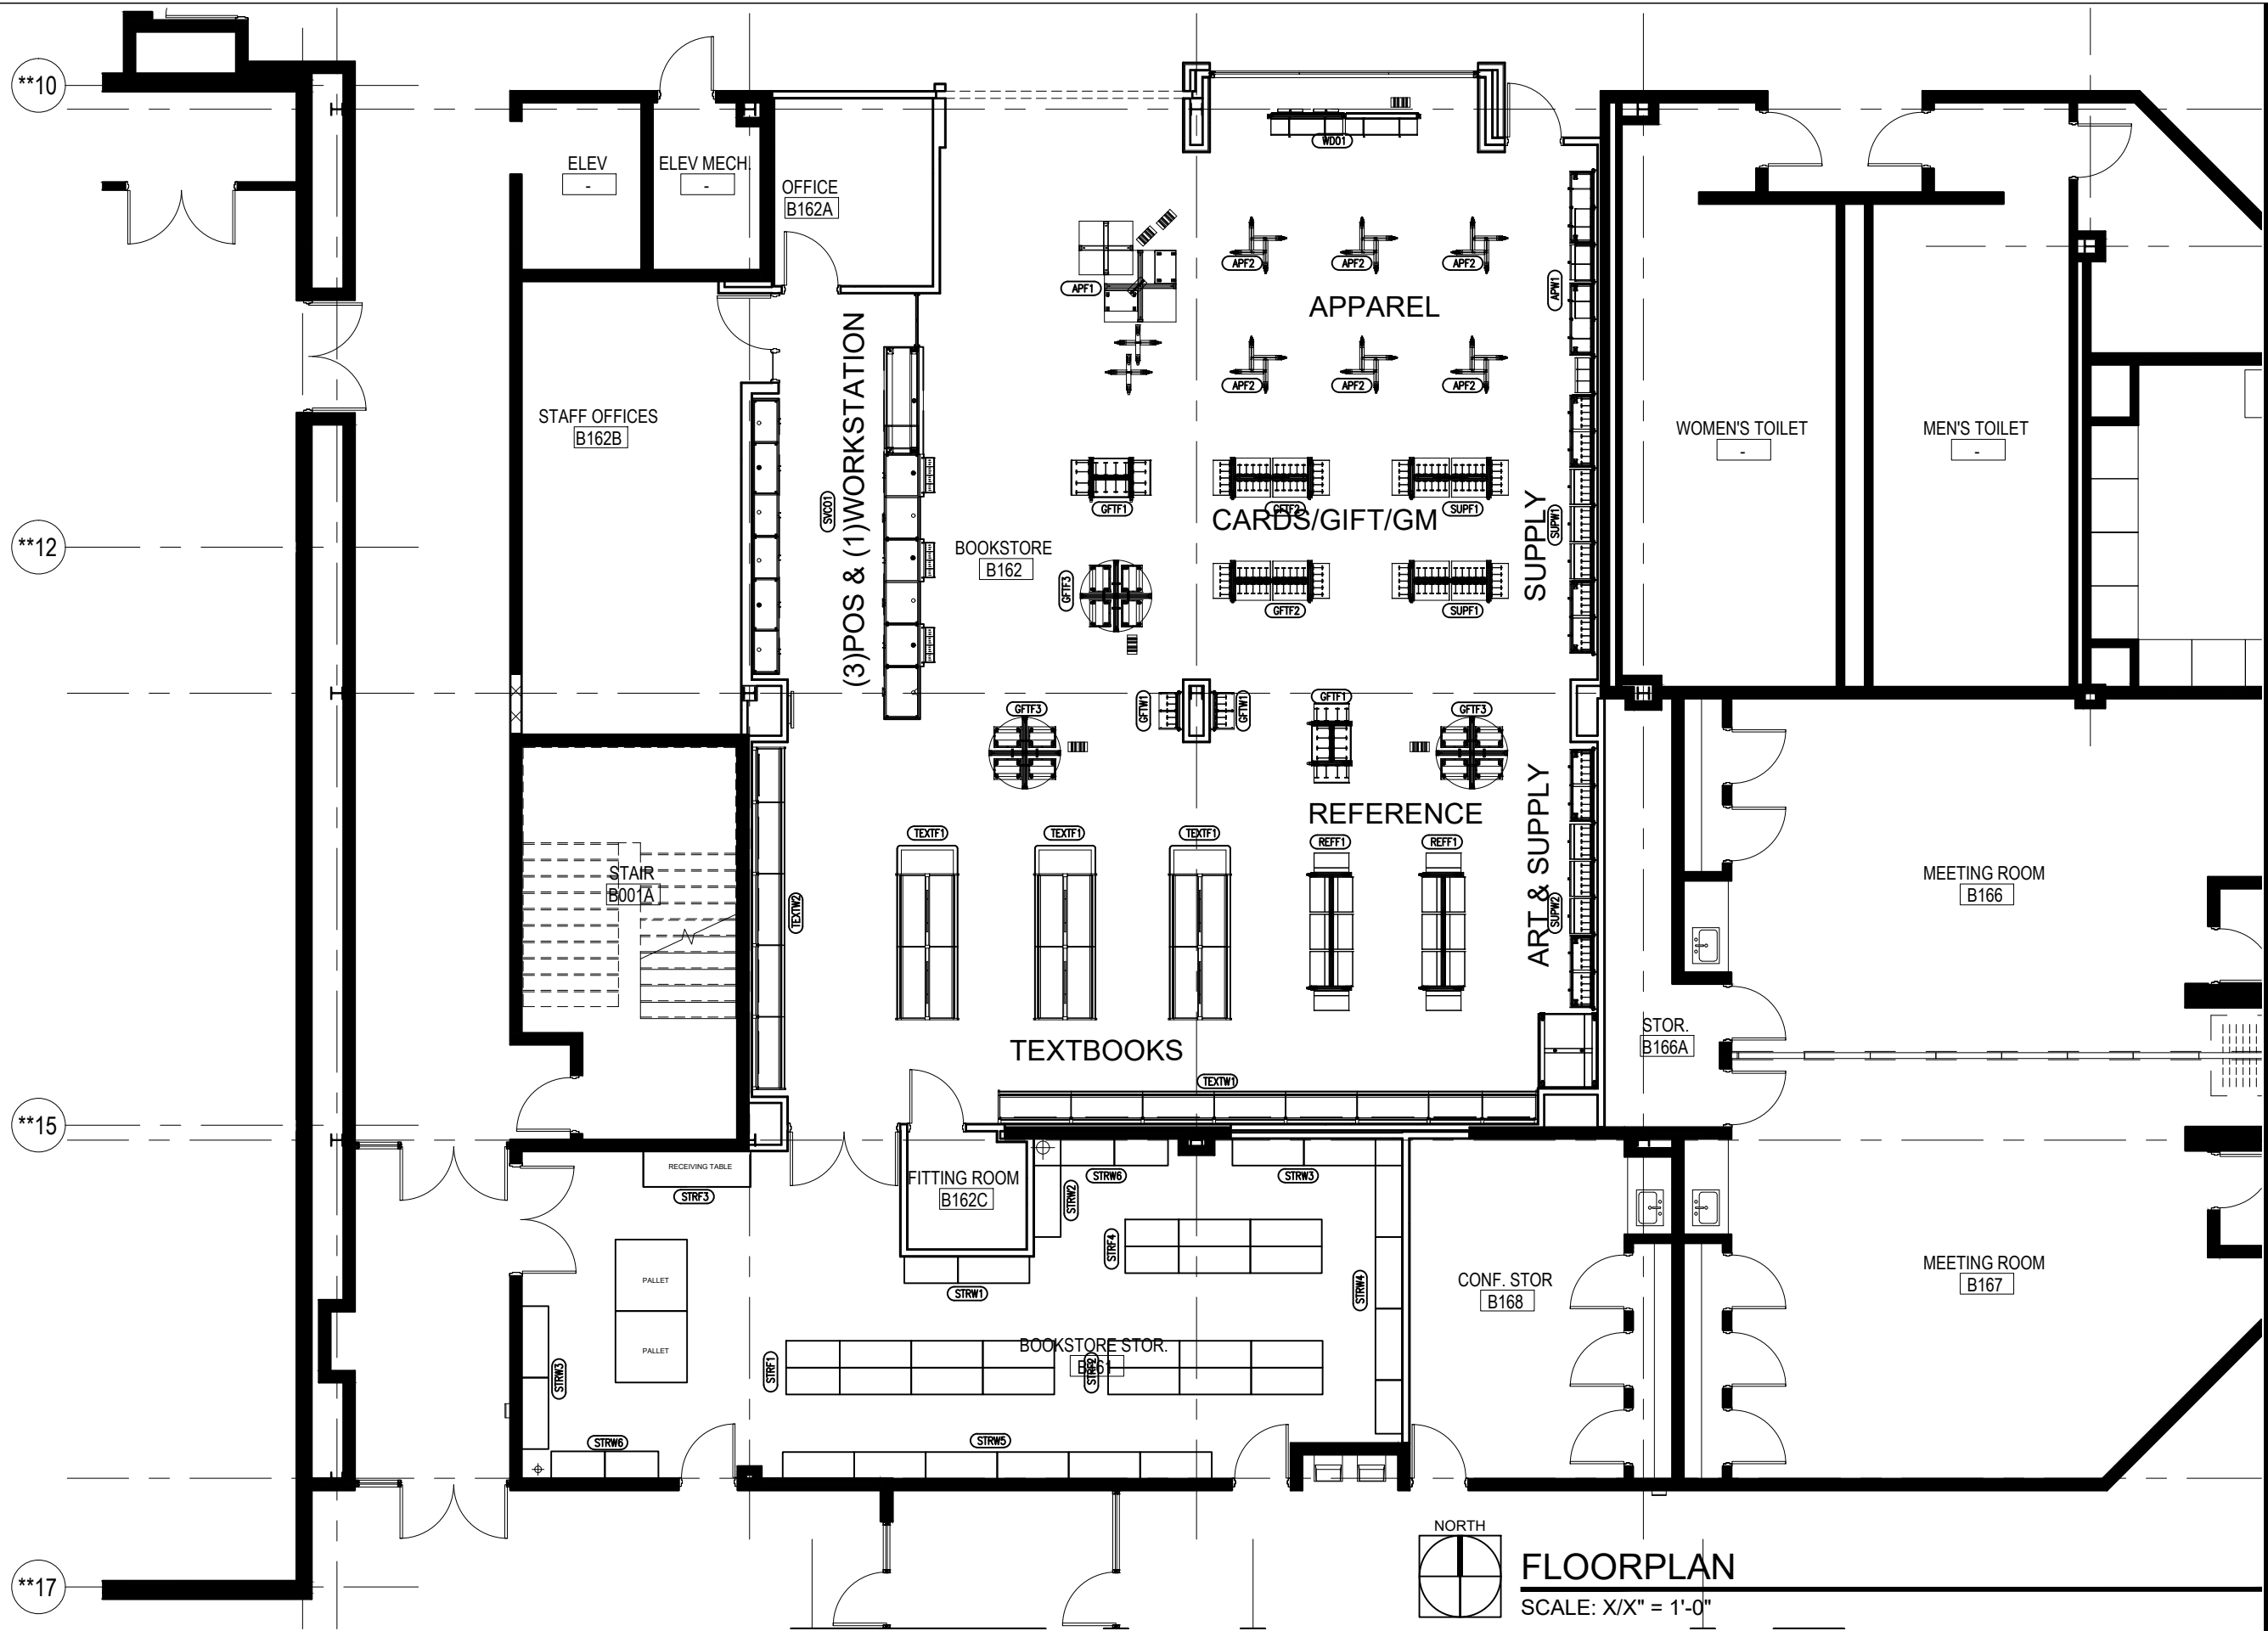

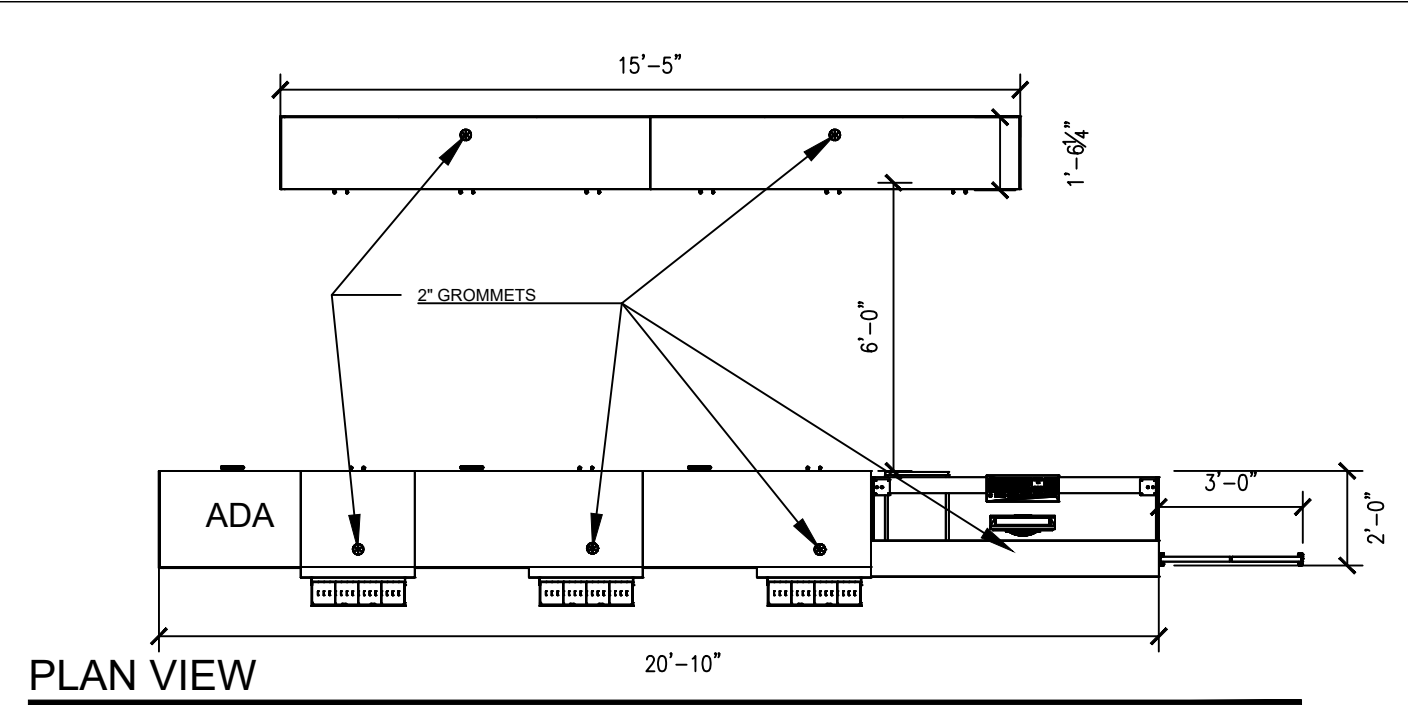


PLAN VIEW

SCALE: 1/4" = 1'-0"

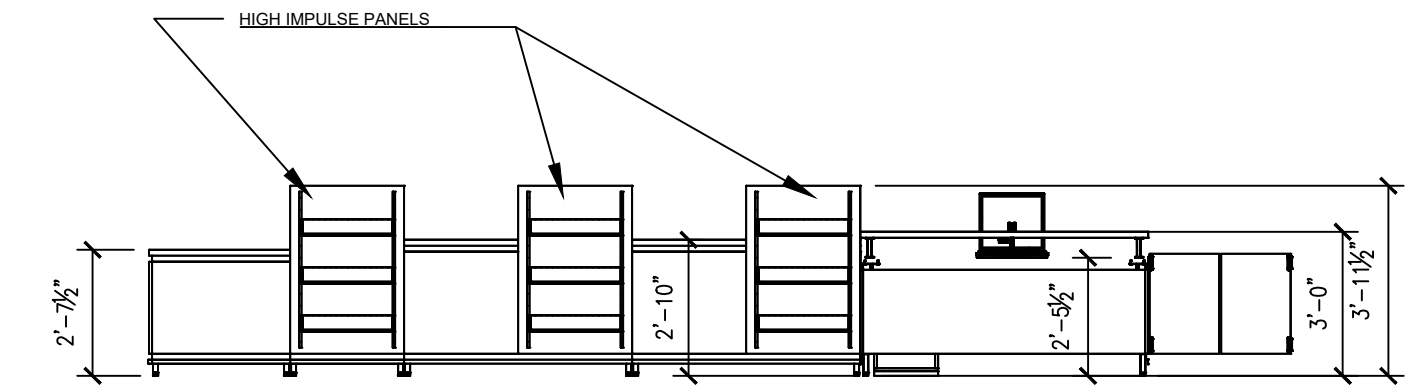

FRONT OF COUNTER ELEVATION VIEW

SCALE: 1/4" = 1'-0"

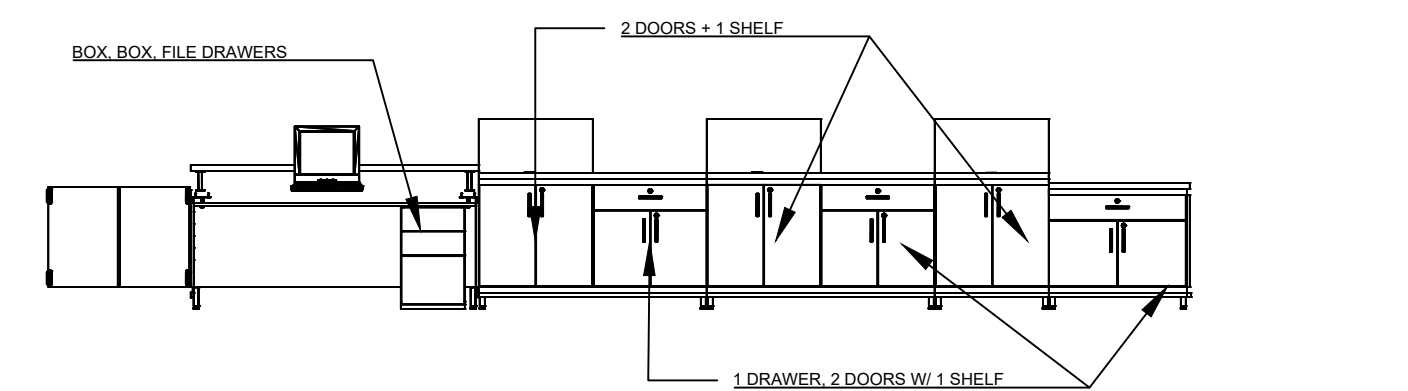


BACK OF COUNTER ELEVATION VIEW

SCALE: 1/4" = 1'-0"


FIXTURE KEY: SVC01
QTY:1

QTY	ITEM	MFG	DESCRIPTION	OVERALL SIZE	FINISHES
1	C-88120-GT	OPTO	GATE W/ SWINGING DOORS ATTACH TO COUNTER & WALL	36"W X 24"H	M1/PL1
1	C-88120-C1	OPTO	CUSTOM DESK FOR CASHWRAP	6'L X 26"W X 30"H/36"H	M1/PL1/QZ1
2	ECC-60-ACF	OPTO	COUNTER MODULE, CENTER 30-30 1 LOCKING DRAWER + DOUBLE LOCKING DOORS +1 SHELF 2 LOCKING DOORS +1 SHELF	60"W X 34"H X 24"D	M1/PL1/QZ1 ML1 ML1
1	ECC-30-ACF	OPTO	COUNTER MODULE, 30"W, CENTER 1 LOCKING DRAWER + DOUBLE LOCKING DOORS +1 SHELF	30"W X 34"H X 24"D	M1/PL1/QZ1 ML1
1	ECH-36-ARF	OPTO	COUNTER MODULE, 36"W, RIGHT 1 LOCKING DRAWER + DOUBLE LOCKING DOORS +1 SHELF	36"W X 32"H X 24"D	M1/PL1/QZ1 ML1
3	ECHP-30	OPTO	HIGH IMPULSE PANEL	30"W X 42"H	PL1
1	ECN-96-DLF	OPTO	COUNTER MODULE, LEFT 30-36-30 DOUBLE LOCKING DOORS + 1 SHELF	96"W X 34"H X 24"D	M1/PL1/QZ1 ML1
1	ECN-96-DRF	OPTO	COUNTER MODULE, RIGHT 30-36-30 DOUBLE LOCKING DOORS + 1 SHELF	96"W X 34"H X 24"D	M1/PL1/QZ1 ML1
6	96-102659	OPTO	WHITE FLEX GROMMET FOR COUNTER SYSTEM		
9	11-100075	OPTO	ADJ ANGLE BASKET ACRYLIC FRONT	24"W X 6"D X 4"H	M1

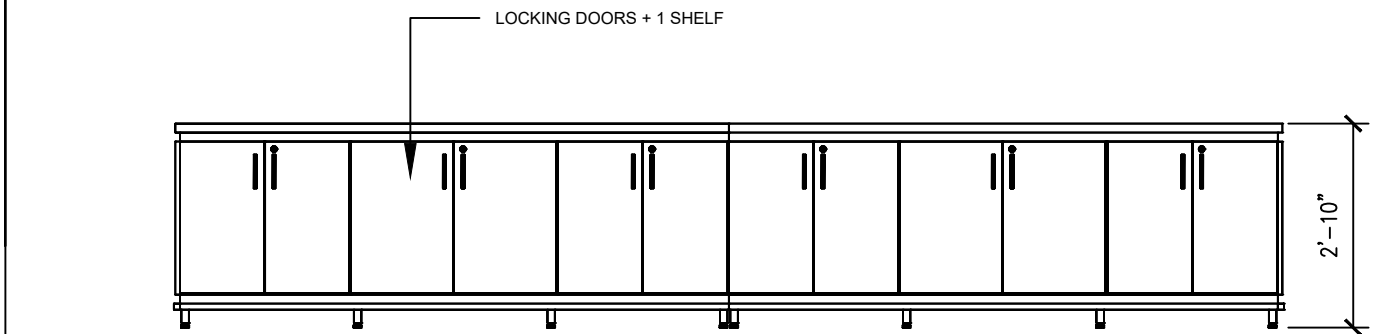

BACK COUNTER ELEVATION VIEW

SCALE: 1/4" = 1'-0"

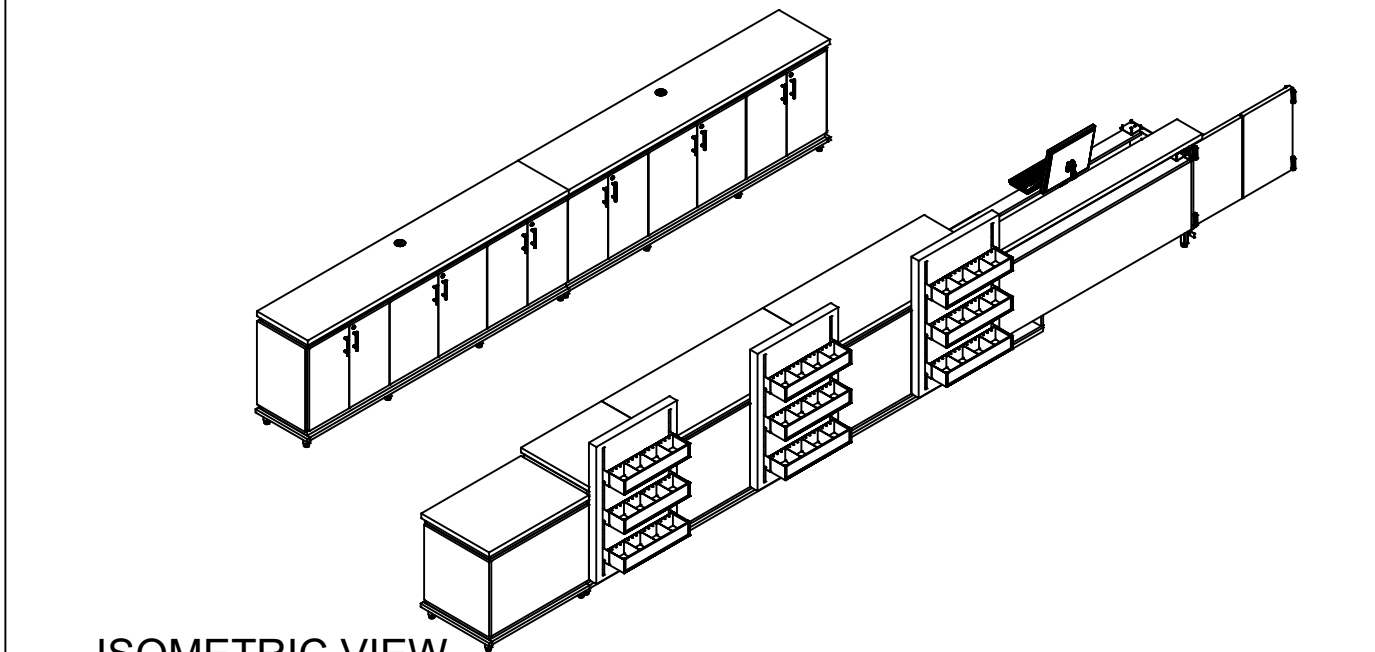

ISOMETRIC VIEW

SCALE: N/A = 1'-0"



MCHENRY CC BOOKSTORE
SVC01: MAIN SERVICE COUNTER

The drawings, plans, specifications Prepared by College Store Design are owned by College Store Design and are intended solely for use by College Store Design. Such drawings may not be copied or otherwise reproduced without the written permission of College Store Design. These drawings shall not be used for any purpose not authorized in writing by College Store Design.

12.11.19

NOT FOR
CONSTRUCTION

REVISIONS:
1.03.20

DRAWN BY: NEN
PROJECT NO: 2354

FIXTURE DETAILS
XF-501

MCHENRY CC BOOKSTORE

WD01: WINDOW DISPLAY

The drawings, plans, specifications Prepared by College Store Design are owned by College Store Design and are intended solely for use by College Store Design. Such drawings may not be copied or otherwise reproduced without the written permission of College Store Design. These drawings shall not be used for any purpose not authorized in writing by College Store Design.

12.9.19

NOT FOR
CONSTRUCTION

REVISIONS:


DRAWN BY: NEN
PROJECT NO: 2354

FIXTURE DETAILS
XF-502

FIXTURE KEY: WD01
QTY:1


QTY	ITEM	MFG	DESCRIPTION	OVERALL SIZE	FINISHES
3	ESP-102-XXS	OPTO	102"H FLR TO CEILING MOUNTED POST	3"W X 3"D X 102"H	M1
2	13-B431L1	OPTO	REMOVABLE BACK PANEL	46"W X 90"H	PL1
3	20-0C117L	OPTO	* FRONT MOUNT SIGN FRAME	48"W X 23"H	M1
3	80-000149	OPTO	ACRYLIC INSERT FOR SIGN FRAME	46.75"W X 22"H	N/A
3	80-101168	OPTO	WHITE STYRENE BACKER	46.75"W X 22"H	
5	12-C70748	OPTO	ACCESSORY RAIL	48"W	M1
8	12-00C840	OPTO	FACE OUT FOR RAIL	12"L	M1
2	12-00C728	OPTO	HANGER ACCESSORY FOR RAIL	17"W	M1

*GRAPHIC SIZE: 46.75"W X 22"H

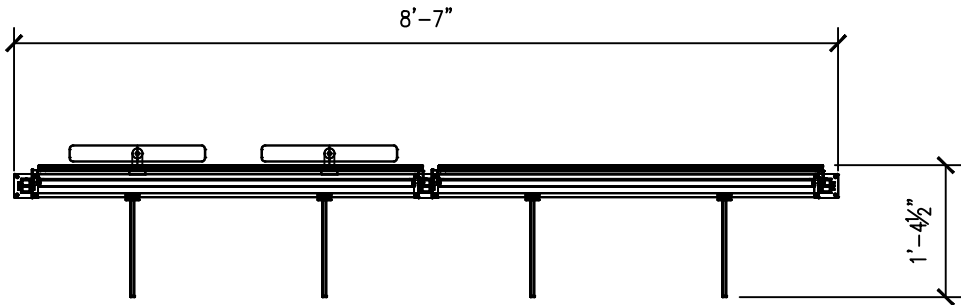

PLAN VIEW

SCALE: 1/2" = 1'-0"

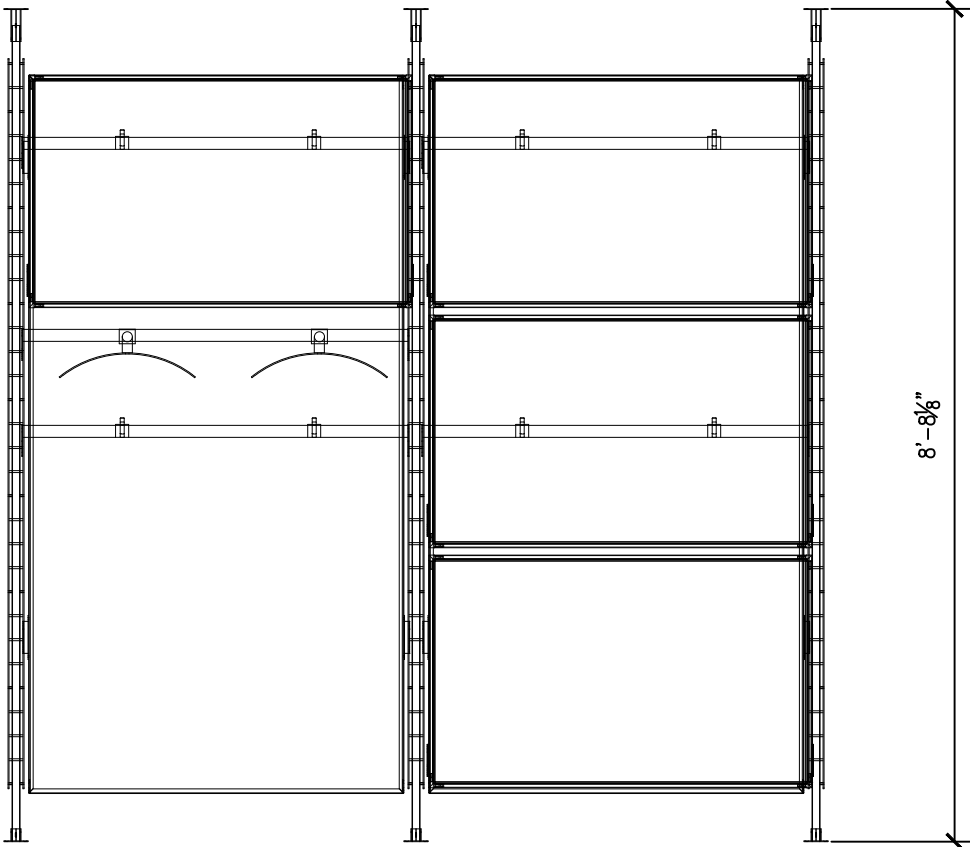


FRONT ELEVATION VIEW

SCALE: 1/4" = 1'-0"




ISOMETRIC VIEWS

SCALE: 3/8" = 1'-0"

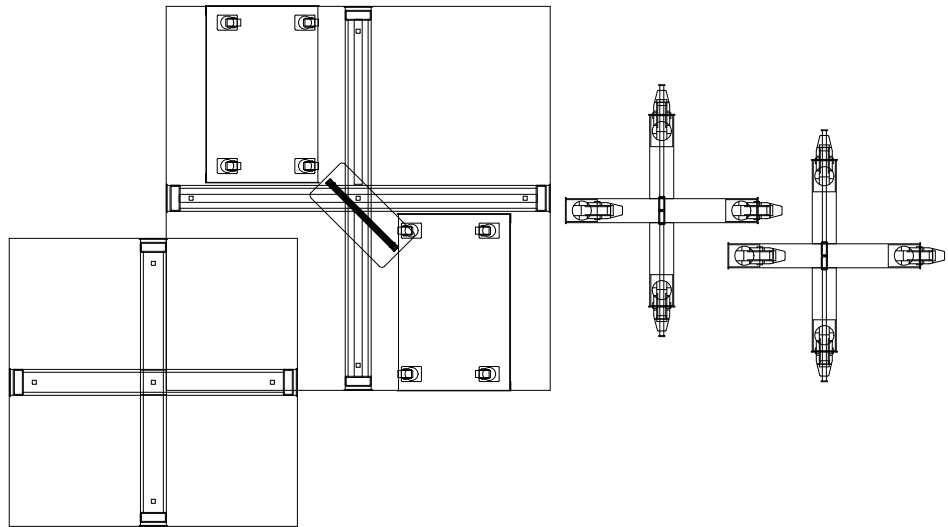

PLAN VIEW

SCALE: 1/2" = 1'-0"

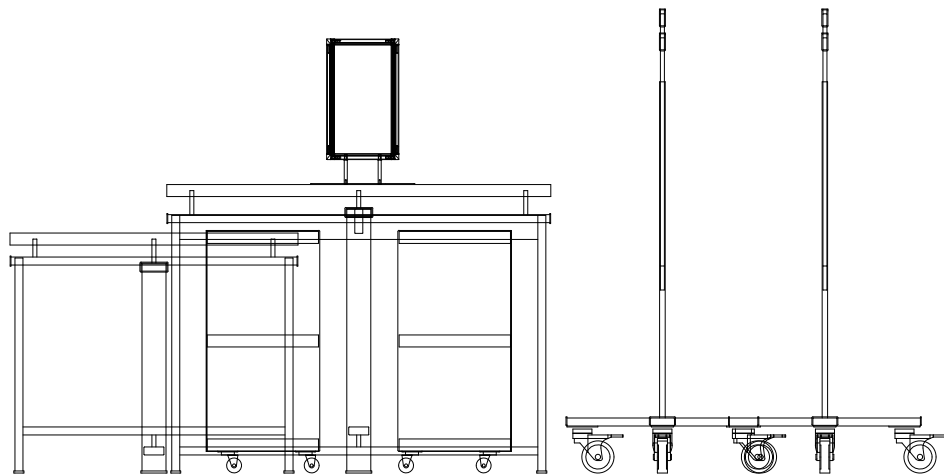


FRONT ELEVATION VIEW

SCALE: 1/2" = 1'-0"

FIXTURE KEY: APF1
QTY:1

QTY	ITEM	MFG	DESCRIPTION	OVERALL SIZE	FINISHES
1	ET42-36-XLF	OPTO	EDGE LG SQ TABLE LAMINATED TOP	3'-6"L X 3'-6"W X 3'-0"H	PL1/ M1
1	ET36-30-XLF	OPTO	EDGE MED SQUARE TABLE LAM TOP	3'-0"L X 3'-0"W X 2'-6"H	PL1/ M1
2	EMLC-18-30C	OPTO	EDGE MOBILE CUBBY	1'-6"L X 1-2"W X 2'-6"H	PL1/ M1
1	20-102242	OPTO	** TABLE SIGN FRAME	12"W X 15"H	M1
2	80-000132	OPTO	ACRYLIC INSERT FOR SIGN FRAME	11"W X 14"H	N/A
2	E2WS-71-XXC	OPTO	EDGE ADJ 2-WAY	2'-0"L X 2'-11"W X 57"-71"H	M1

** GRAPHIC SIZE: 11"W X 14"H

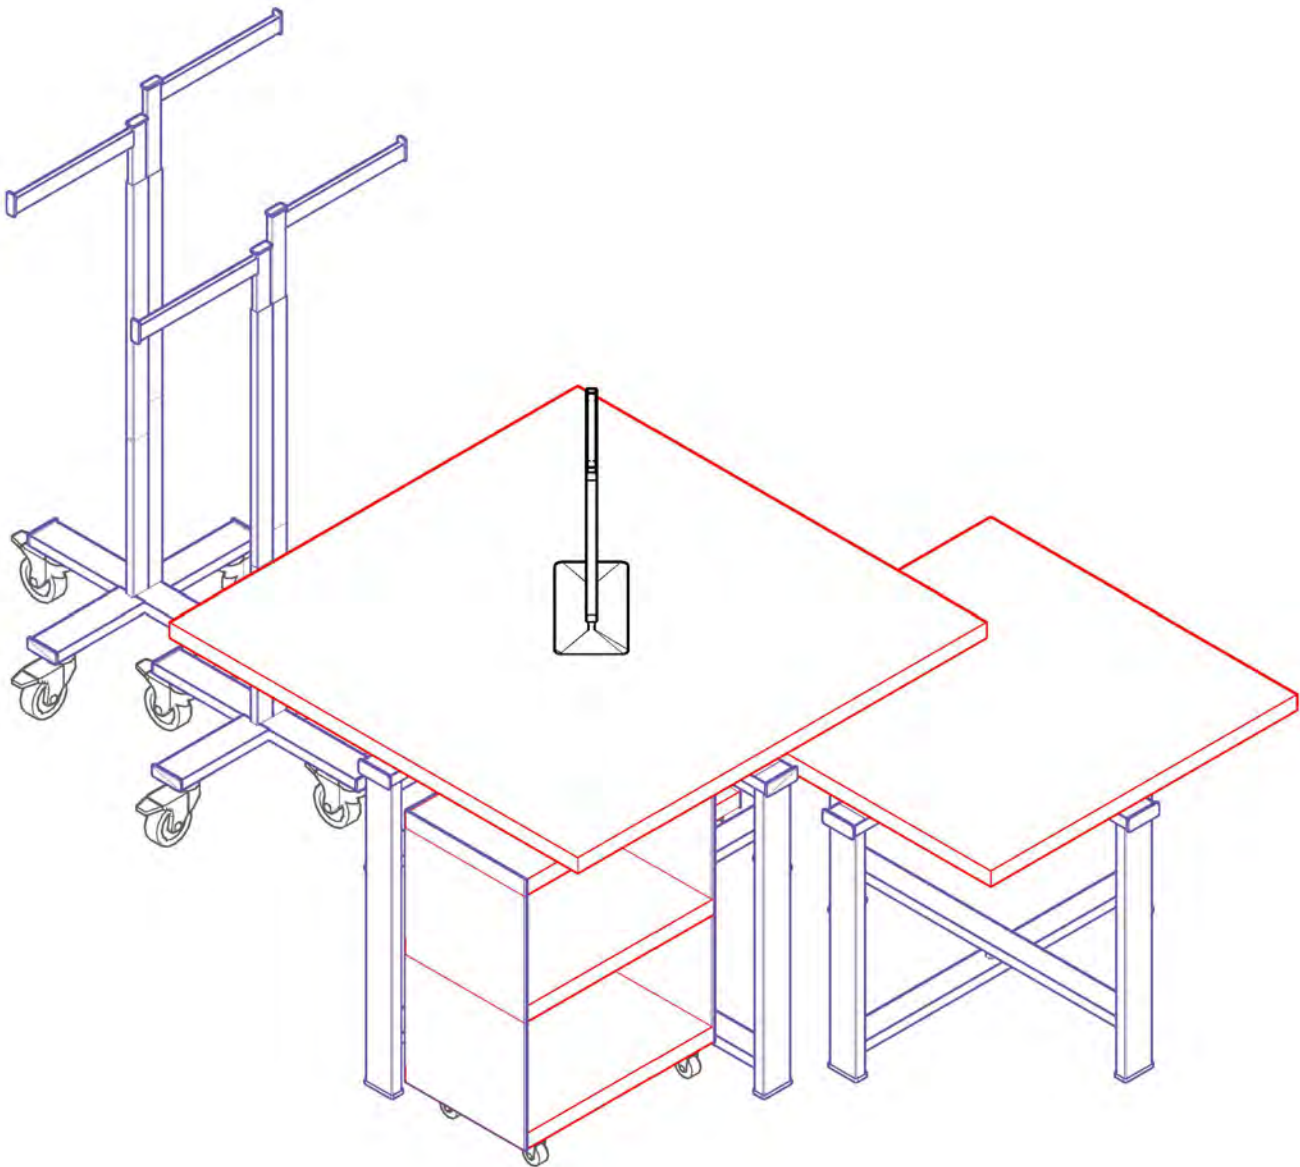

ISOMETRIC VIEWS

SCALE: 3/4" = 1'-0"



MCHENRY CC BOOKSTORE
APF1: NESTING TABLE SET

The drawings, plans, specifications Prepared by College Store Design are owned by College Store Design and are intended solely for use by College Store Design. Such drawings may not be copied or otherwise reproduced without the written permission of College Store Design. These drawings shall not be used for any purpose not authorized in writing by College Store Design.


12.9.19

NOT FOR
CONSTRUCTION

REVISIONS:


DRAWN BY: NEN
PROJECT NO: 2354

FIXTURE DETAILS
XF-503

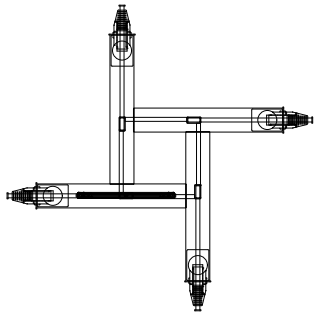

PLAN VIEW

SCALE: 1/2" = 1'-0"

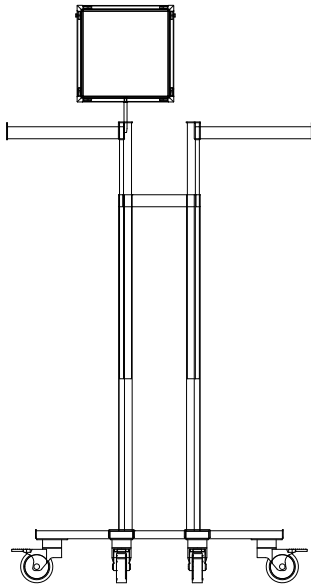


FRONT ELEVATION VIEW

SCALE: 1/2" = 1'-0"

FIXTURE KEY: APF2
QTY:6

QTY	ITEM	MFG	DESCRIPTION	OVERALL SIZE	FINISHES
1	20-102251	OPTO	***SIGN FRAME W/ 4" STEM	12"W X 8"H	M1
2	80-100182	OPTO	ACRYLIC INSERT FOR SIGN FRAME	11"W X 7"H	N/A
1	E4WS-71-XXC	OPTO	EDGE ADJ 4-WAY	3'-6"L X 3'-6"W X 57"-71"H	M1

***GRAPHIC SIZE: 11"W X 7"H

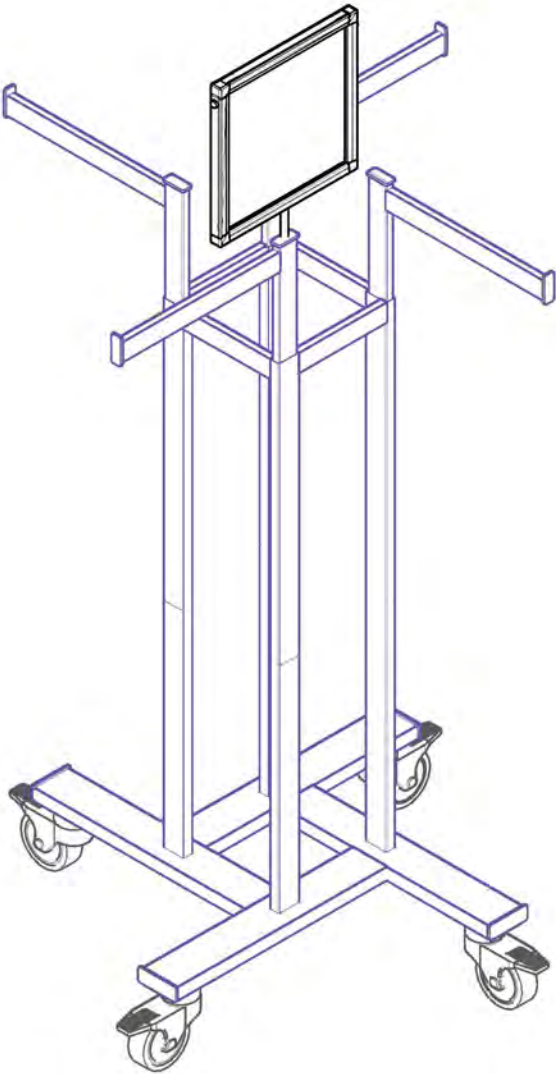

ISOMETRIC VIEW

SCALE: 1" = 1'-0"



MCHENRY CC BOOKSTORE
APF2: EDGE ADJ 4-WAY

The drawings, plans, specifications Prepared by College Store Design are owned by College Store Design and are intended solely for use by College Store Design. Such drawings may not be copied or otherwise reproduced without the written permission of College Store Design. These drawings shall not be used for any purpose not authorized in writing by College Store Design.

12.9.19

NOT FOR
CONSTRUCTION

REVISIONS:

DRAWN BY: NEN
PROJECT NO: 2354

FIXTURE DETAILS
XF-504

MCHENRY CC BOOKSTORE
APW1: APPAREL WALL

The drawings, plans, specifications Prepared by College Store Design and are intended solely for use by College Store Design. Such drawings may not be copied or otherwise reproduced without the written permission of College Store Design. These drawings shall not be used for any purpose not authorized in writing by College Store Design.

12.9.19

NOT FOR
CONSTRUCTION

REVISIONS:

DRAWN BY: NEN
PROJECT NO: 2354


FIXTURE DETAILS
XF-505

FIXTURE KEY: APW1
QTY:1

QTY	ITEM	MFG	DESCRIPTION	OVERALL SIZE	FINISHES
6	ESQ-102-2XW	OPTO	EDGE WALL MOUNTED POST	3"W X 4"D X 104"H	M1
6	13-B231L1	OPTO	REMOVEABLE BACK PANEL	22"W X 90"H	PL1/M1
3	20-102227	OPTO	***FRONT MOUNT SIGN FRAME	23"W X 8"H	M1
3	80-000141	OPTO	ACRYLIC INSERT FOR SIGN FRAME	22"W X 7"H	N/A
3	80-100939	OPTO	WHITE STYRENE BACKER	22"W X 7"H	
1	20-102171	OPTO	*****FRONT MOUNT SIGN FRAME	23"W X 23"H	M1
1	80-101156	OPTO	ACRYLIC INSERT FOR SIGN FRAME	22"W X 22"H	N/A
1	80-101164	OPTO	WHITE STYRENE BACKER	22"W X 22"H	
7	12-00C707	OPTO	ACCESSORY RAIL	24"W	M1
7	12-00C840	OPTO	FACE OUT FOR RAIL	12"L	M1
6	11-103686	OPTO	LAMINATED SHELF	24"W X 12"D	PL1/M1
1	20-100825	OPTO	SAFTEY BACK MIRROR WITH FRAME	23"W X 8"D	M1
5	11-00CA20	OPTO	ADJ ANGLE DIVIDED HAT BIN W/ WIRE LIP	24"W X 12"D	M1
2	11-101833	OPTO	EDGE LAMINATED LOCKING DRAWER	48"W X 15"D X 14"H	PL1/M1
1	11-101858	OPTO	EDGE LAMINATED LOCKING DRAWER	24"W X 15"D X 14"H	PL1/M1


***GRAPHIC SIZE: 22"W X 7"H

*****GRAPHIC SIZE: 22"W X 22"H

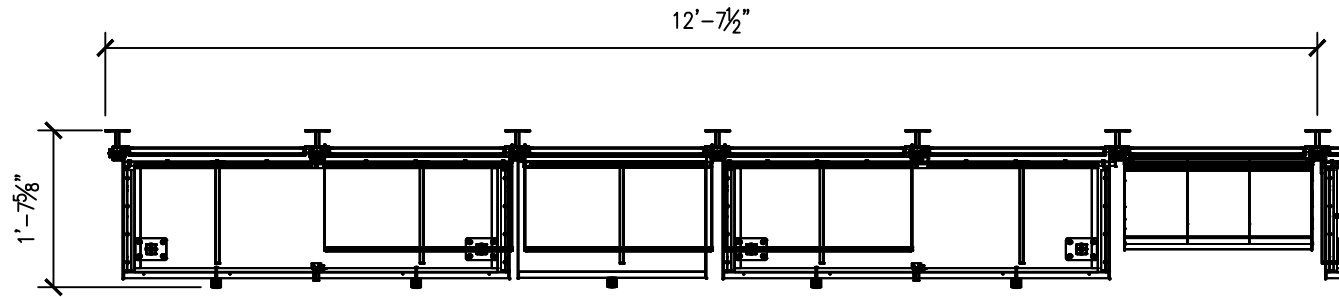


PLAN VIEW

SCALE: 1/2" = 1'-0"

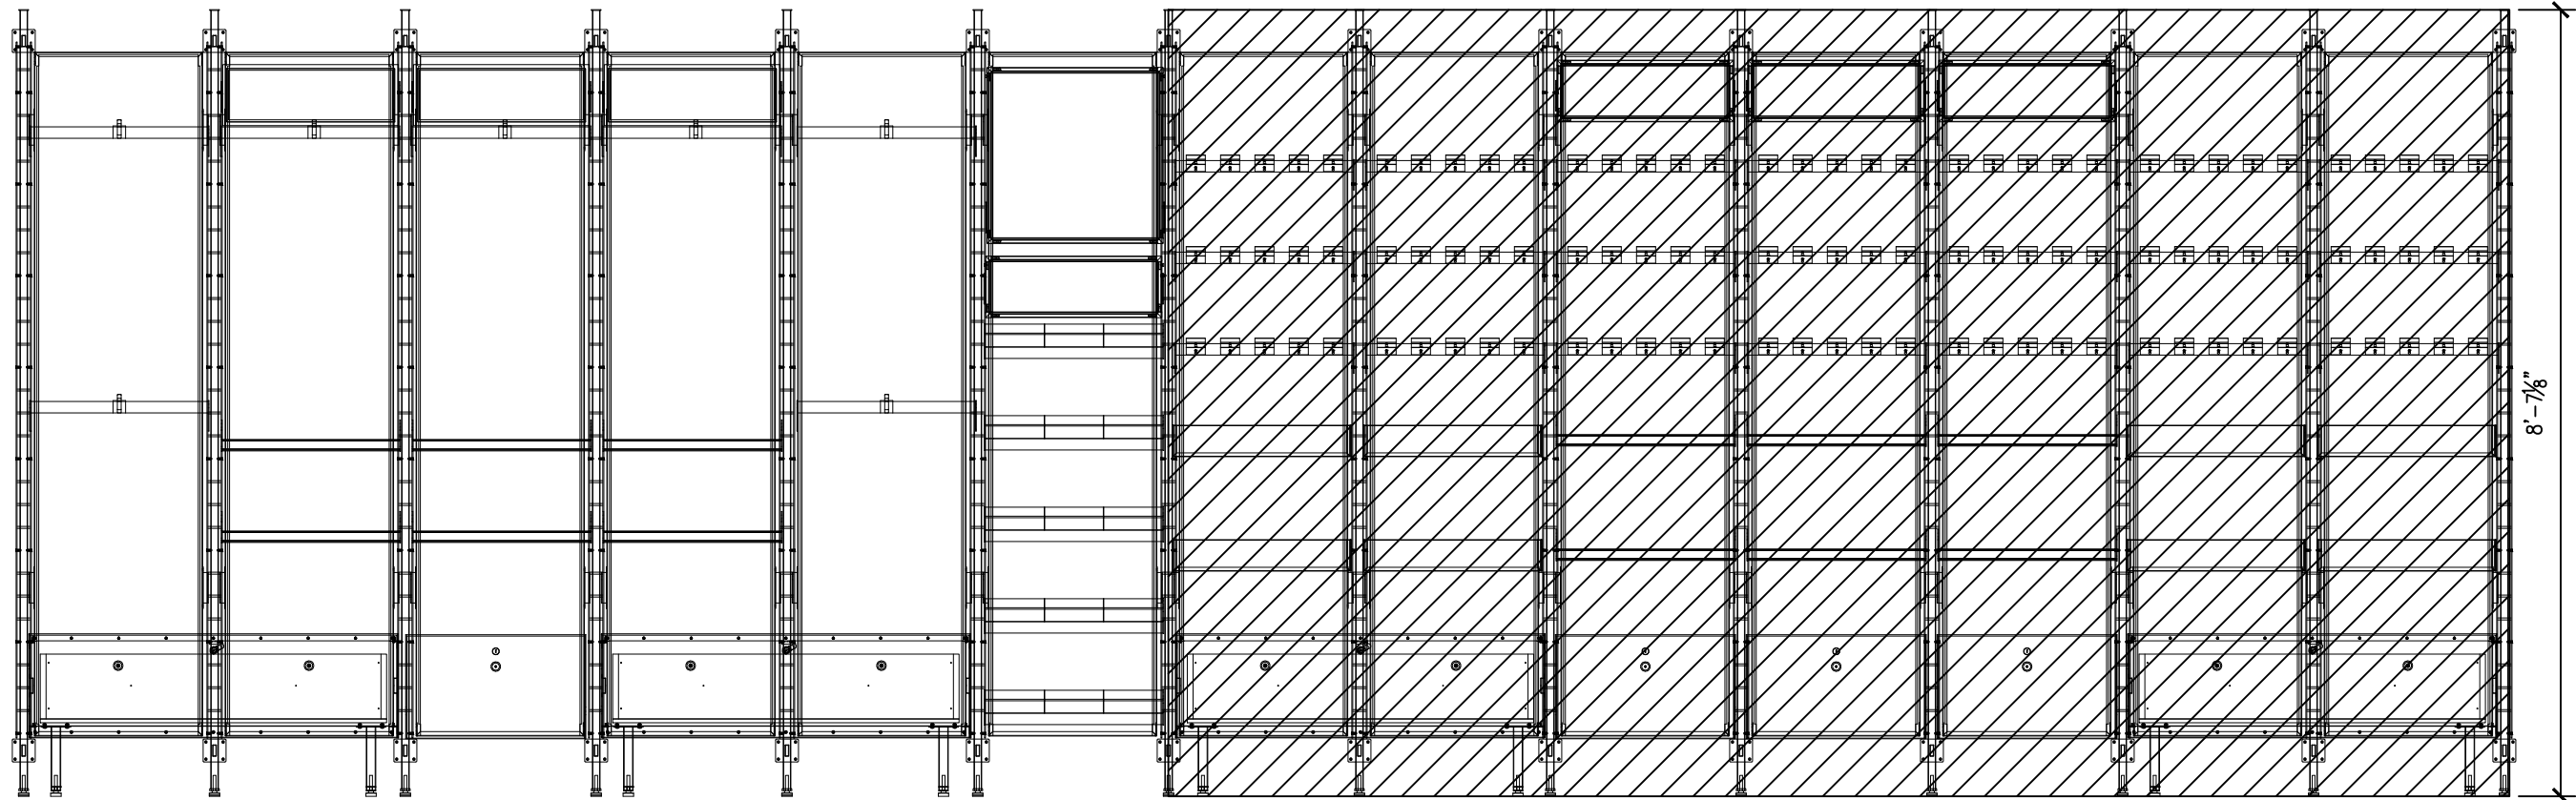


ELEVATION VIEW

SCALE: 1/2" = 1'-0"

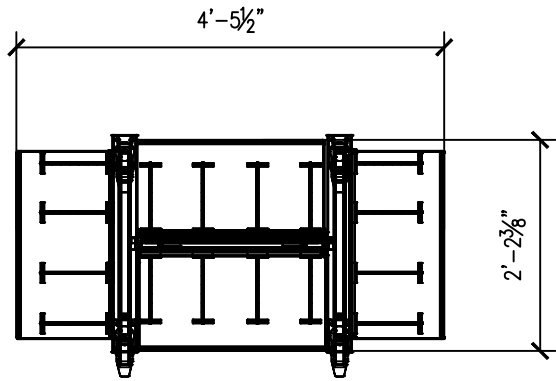

PLAN VIEW

SCALE: 1/2" = 1'-0"

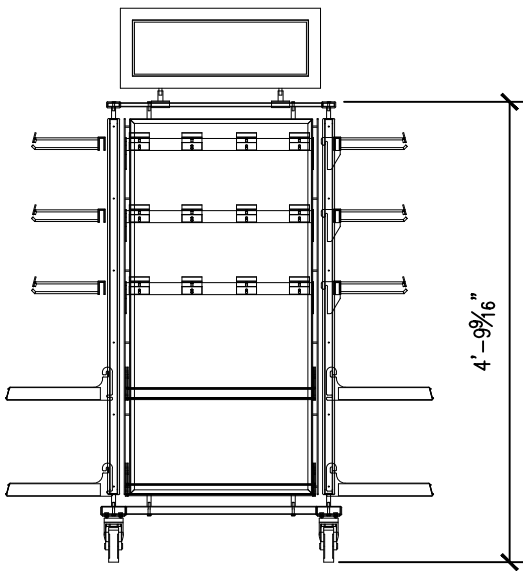


FRONT ELEVATION VIEW

SCALE: 1/2" = 1'-0"

FIXTURE KEY: GFTF1
QTY:2

QTY	ITEM	MFG	DESCRIPTION	OVERALL SIZE	FINISHES
1	E28-55-LLC	OPTO	EDGE 1-MOD LOW GONDOLA	2'-6"L X 2'-3"W X 4'-7"H	PL1/M1
1	20-102091	OPTO	****SIGN FRAME WITH 4" STEM	23"W X 8"H	M1
2	80-000141	OPTO	ACRYLIC INSERT FOR SIGN FRAME	22"W X 7"H	N/A
2	20-100158	OPTO	STEM HOLDERS FOR SIGN UNITS		M1
12	12-00C707	OPTO	ACCESSORY RAIL	24"W	M1
48	12-100423	OPTO	SCANNER HOOK FOR RAIL W/ PLASTIC	8"L	M1
8	11-00CT70	OPTO	TICKET EDGE SHELF	24"W X 12"D	M1

****GRAPHIC SIZE: 22"W X 7"H

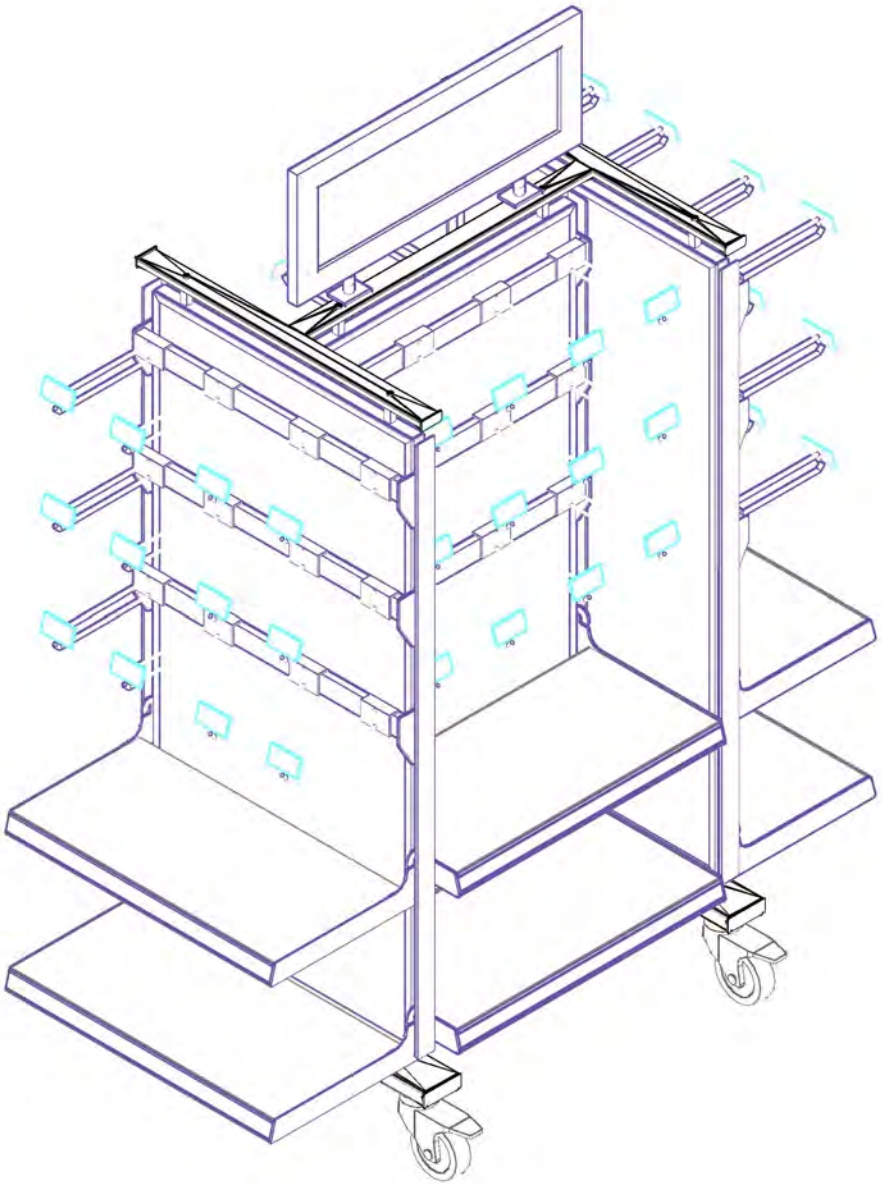

ISOMETRIC VIEW

SCALE: 1" = 1'-0"



MCHENRY CC BOOKSTORE
GFTF1: EDGE 1 MOD GONDOLA

The drawings, plans, specifications Prepared by College Store Design are owned by College Store Design and are intended solely for use by College Store Design. Such drawings may not be copied or otherwise reproduced without the written permission of College Store Design. These drawings shall not be used for any purpose not authorized in writing by College Store Design.


12.9.19

NOT FOR
CONSTRUCTION

REVISIONS:


DRAWN BY: NEN
PROJECT NO: 2354

FIXTURE DETAILS
XF-506

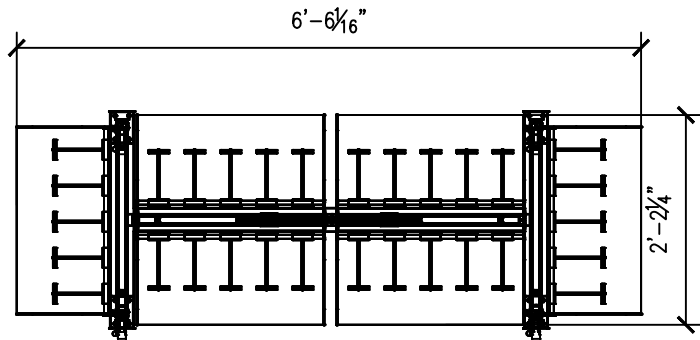

PLAN VIEW

SCALE: 1/2" = 1'-0"

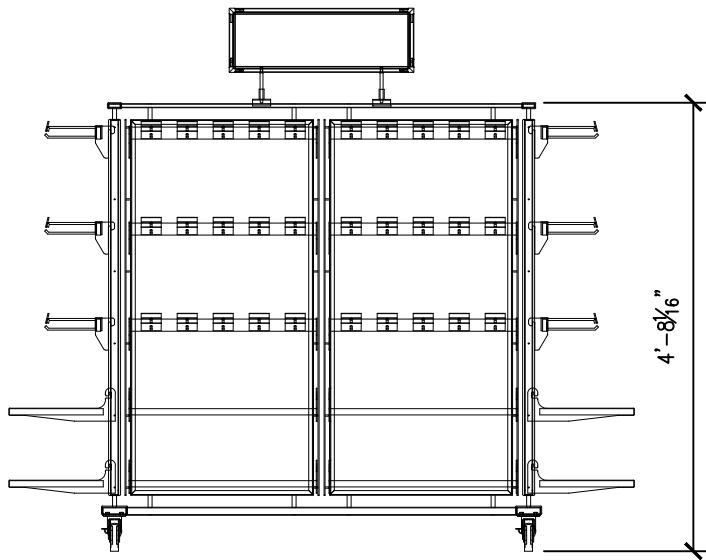


FRONT ELEVATION VIEW

SCALE: 1/2" = 1'-0"

FIXTURE KEY: GFTF2
QTY:2

QTY	ITEM	MFG	DESCRIPTION	OVERALL SIZE	FINISHES
1	E52-55-LLC	OPTO	EDGE 2-MOD LOW GONDOLA	4'-7"L X 2'-3"W X 4'-7"H	PL1/M1
1	20-102091	OPTO	SIGN FRAME WITH 4" STEM	23"W X 8"H	M1
2	20-100158	OPTO	STEM HOLDERS FOR SIGN UNITS		M1
2	80-000141	OPTO	ACRYLIC INSERT FOR SIGN FRAME	22"W X 7"H	N/A
18	12-00C707	OPTO	ACCESSORY RAIL	24"W	M1
72	12-100423	OPTO	SCANNER HOOK FOR RAIL W/ PLASTIC	8"L	M1
12	11-00CT70	OPTO	TICKET EDGE SHELF	24"W X 12"D	M1

****GRAPHIC SIZE: 22"W X 7"H

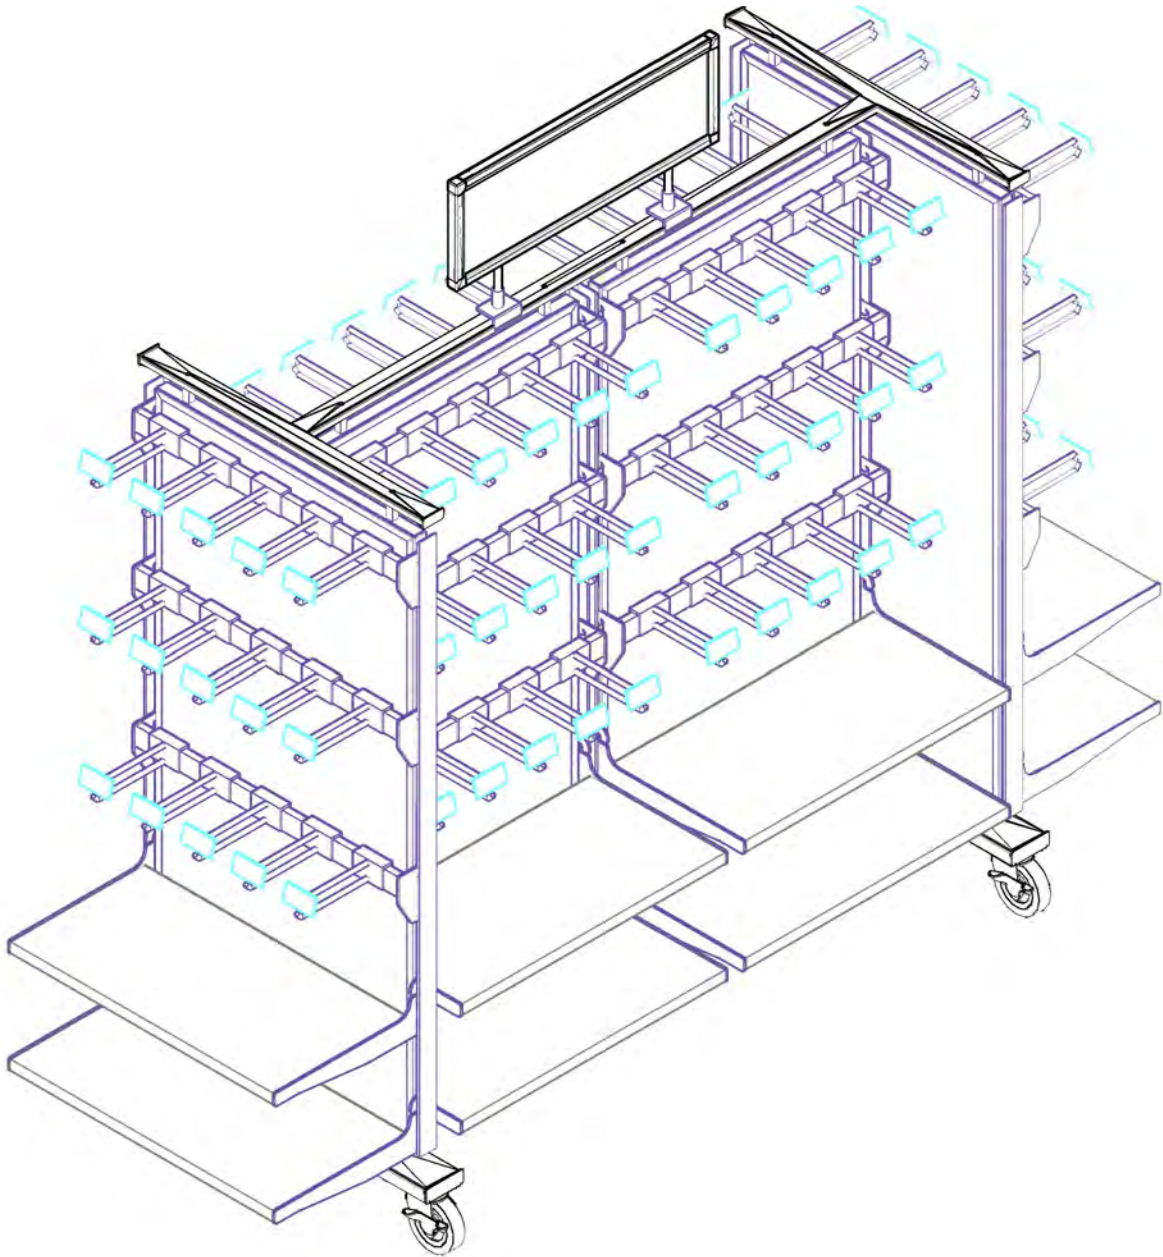

ISOMETRIC VIEW

SCALE: 1" = 1'-0"



MCHENRY CC BOOKSTORE
GFTF2: EDGE 2 MOD GONDOLA

The drawings, plans, specifications Prepared by College Store Design are owned by College Store Design and are intended solely for use by College Store Design. Such drawings may not be copied or otherwise reproduced without the written permission of College Store Design. These drawings shall not be used for any purpose not authorized in writing by College Store Design.


12.9.19

NOT FOR
CONSTRUCTION

REVISIONS:


DRAWN BY: NEN
PROJECT NO: 2354

FIXTURE DETAILS
XF-507

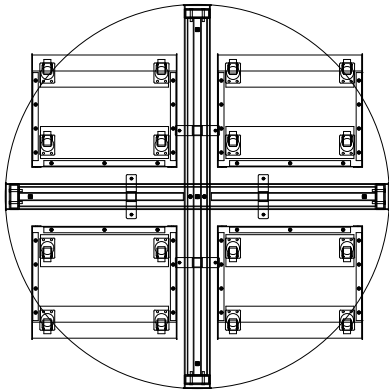

PLAN VIEW

SCALE: 1/2" = 1'-0"

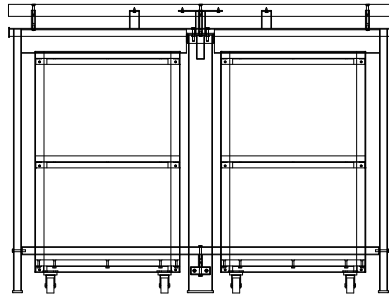


FRONT ELEVATION VIEW

SCALE: 1/2" = 1'-0"

FIXTURE KEY: GFTF3
QTY:3

QTY	ITEM	MFG	DESCRIPTION	OVERALL SIZE	FINISHES
1	ETR48-36-XLF	OPTO	EDGE ROUND TABLE W/ LAMINATE TOP	4'-0"L X 4'-0"W X 3'-0"H	PL1/M1
4	EMLC-18-30C	OPTO	EDGE MOBILE CUBBY	1'-10"L X 1'-2"W X 2'-6"H	PL1/M1

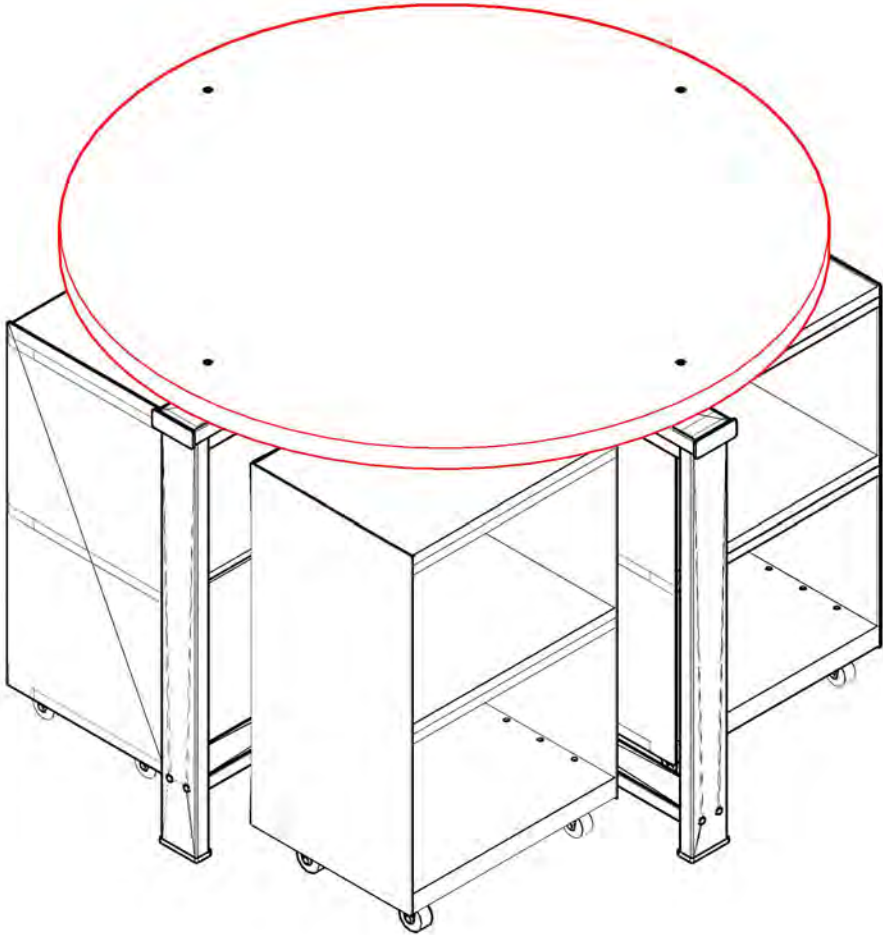

ISOMETRIC VIEW

SCALE: 1" = 1'-0"



MCHENRY CC BOOKSTORE
GFTF3: NESTING TABLE DISPLAY

The drawings, plans, specifications Prepared by College Store Design are owned by College Store Design and are intended solely for use by College Store Design. Such drawings may not be copied or otherwise reproduced without the written permission of College Store Design. These drawings shall not be used for any purpose not authorized in writing by College Store Design.

12.9.19

NOT FOR
CONSTRUCTION

REVISIONS:

DRAWN BY: NEN
PROJECT NO: 2354

FIXTURE DETAILS
XF-508

FIXTURE KEY: GFTW1


QTY:2

QTY	ITEM	MFG	DESCRIPTION	OVERALL SIZE	FINISHES
2	ESQ-102-2XW	OPTO	EDGE WALL MOUNTED POST	3"W X 4"D X 104"H	M1
1	13-B231L1	OPTO	REMOVABLE BACK PANEL	23"W X 90"H	PL1/M1
1	20-102227	OPTO	****FRONT MOUNT SIGN FRAME	23"W X 8"H	M1
1	80-000141	OPTO	ACRYLIC INSERT FOR SIGN FRAME	22"W X 7"H	N/A
1	80-100939	OPTO	WHITE STYRENE BACKER	22"W X 7"H	N/A
4	12-00C707	OPTO	ACCESSORY RAIL	24"W	M1
16	12-100423	OPTO	SCANNER HOOK FOR RAIL	8"L	M1
2	11-101766	OPTO	LAM. CUBBY WITH ACRYLIC SHELVES	24"W X 15"D X 15"H	PL1/M1

****GRAPHIC SIZE: 22"W X 7"H


- NOTES:
- 1

PRECISION CUSTOM WOODCRAFT: TRIM PIECE FOR OUTLET HOLE CUT OUT OF BACK PANEL STAINED TO MATCH PL1

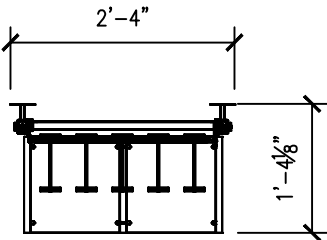


PLAN VIEW

SCALE: 1/2" = 1'-0"

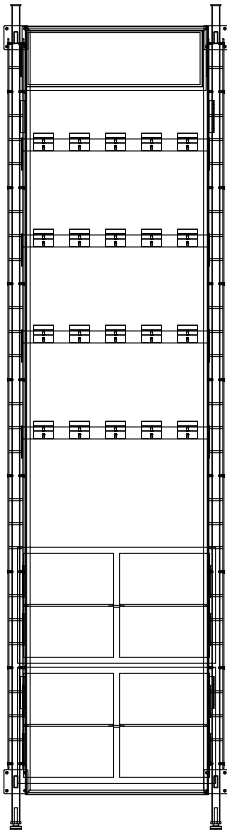


ELEVATION VIEW

SCALE: 1/2" = 1'-0"

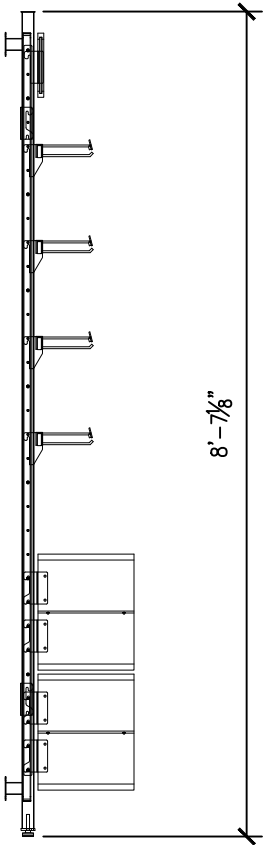


SIDE VIEW

SCALE: 1/2" = 1'-0"

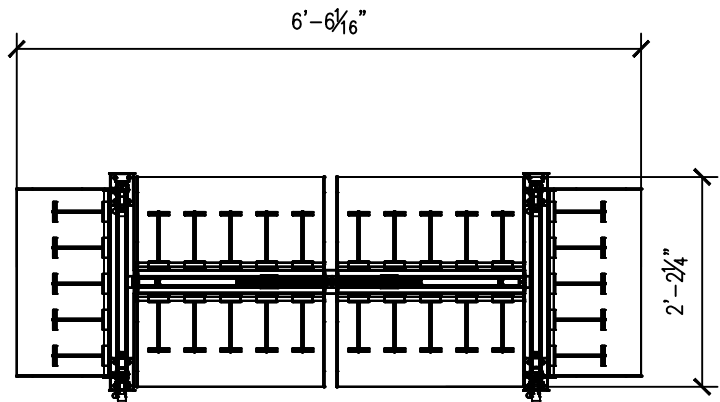

PLAN VIEW

SCALE: 1/2" = 1'-0"

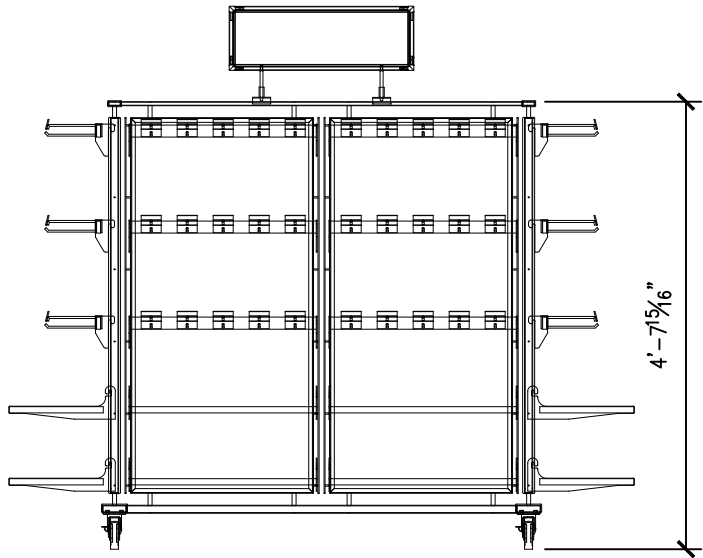

FRONT ELEVATION VIEW


SCALE: 1/2" = 1'-0"

FIXTURE KEY: SUPF1

QTY:2

QTY	ITEM	MFG	DESCRIPTION	OVERALL SIZE	FINISHES
1	E52-55-LLC	OPTO	EDGE 2-MOD LOW GONDOLA	4'-7"L X 2'-3"W X 4'-7"H	PL1/M1
1	20-102091	OPTO	****SIGN FRAME WITH 4" STEM	23"W X 8"H	M1
2	20-100158	OPTO	STEM HOLDERS FOR SIGN UNITS		M1
2	80-000141	OPTO	ACRYLIC INSERT FOR SIGN FRAME	22"W X 7"H	N/A
18	12-00C707	OPTO	ACCESSORY RAIL	24"W	M1
72	12-100423	OPTO	SCANNER HOOK FOR RAIL W/ PLASTIC	8"L	M1
12	11-00CT70	OPTO	TICKET EDGE SHELF	24"W X 12"D	M1

****GRAPHIC SIZE: 22"W X 7"H

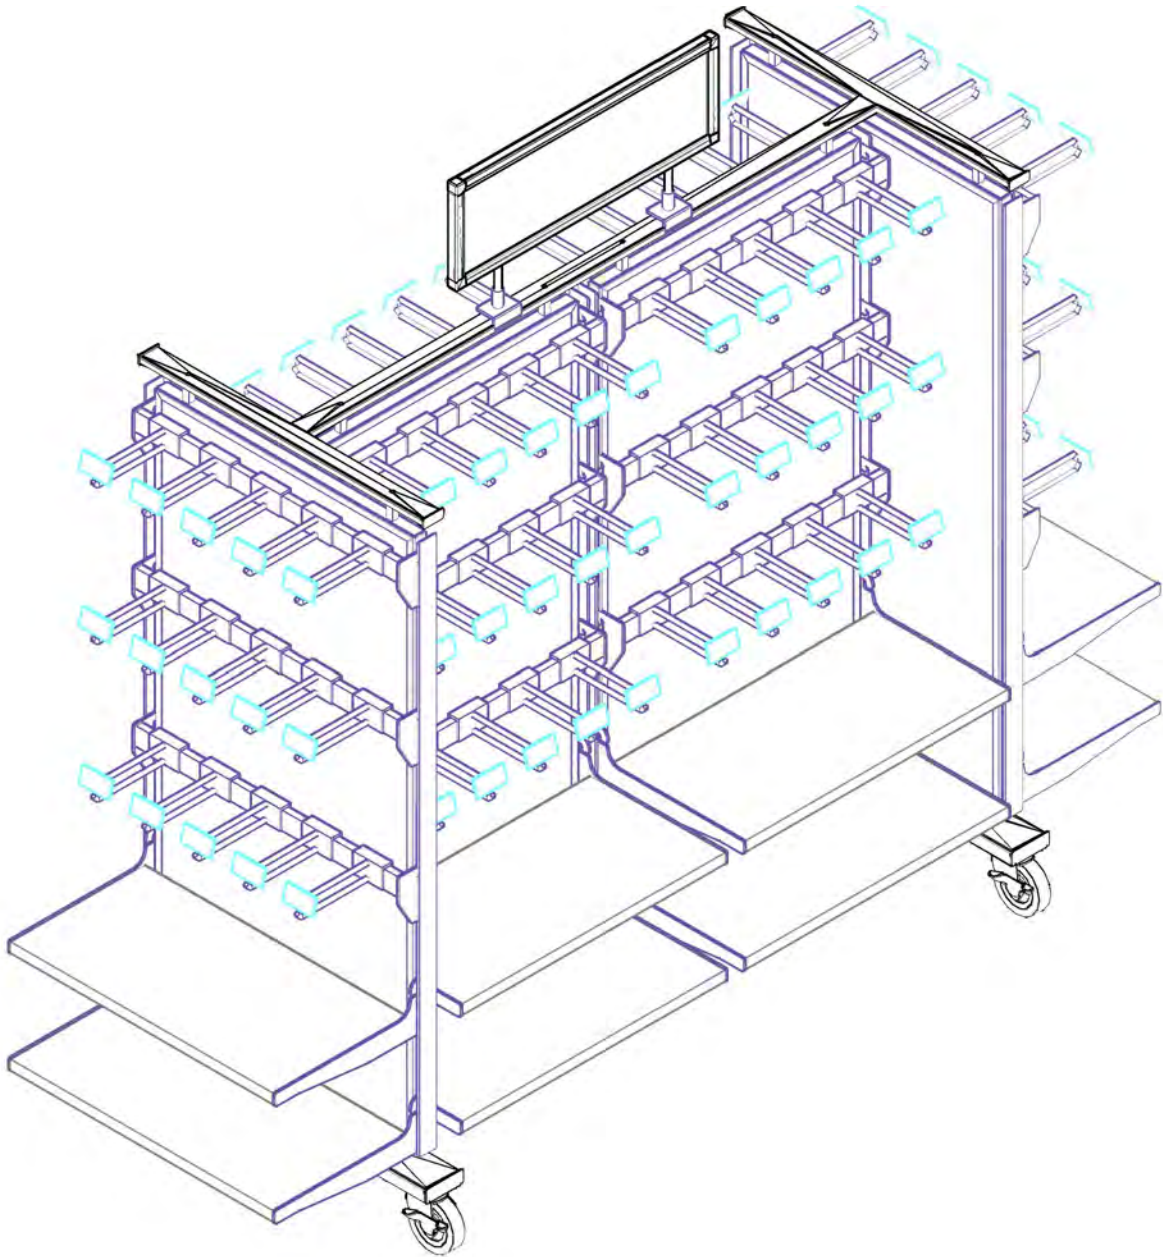

ISOMETRIC VIEW

SCALE: 1" = 1'-0"



MCHENRY CC BOOKSTORE
SUPF1: EDGE 2 MOD GONDOLA

The drawings, plans, specifications Prepared by College Store Design are owned by College Store Design and are intended solely for use by College Store Design. Such drawings may not be copied or otherwise reproduced without the written permission of College Store Design. These drawings shall not be used for any purpose not authorized in writing by College Store Design.

12.9.19

NOT FOR
CONSTRUCTION

REVISIONS:


DRAWN BY: NEN
PROJECT NO: 2354

FIXTURE DETAILS
XF-510

FIXTURE KEY: SUPW1
QTY:1


QTY	ITEM	MFG	DESCRIPTION	OVERALL SIZE	FINISHES
8	ESQ-102-2XW	OPTO	EDGE WALL MOUNTED POST	3"W X 4"D X 104"H	M1
7	13-B231L1	OPTO	REMOVABLE BACK PANEL	23"W X 90"H	PL1/M1
3	20-102227	OPTO	****FRONT MOUNT SIGN FRAME	23"W X 8"H	M1
3	80-000141	OPTO	ACRYLIC INSERT FOR SIGN FRAME	22"W X 7"H	N/A
3	80-100939	OPTO	WHITE STYRENE BACKER	22"W X 7"H	
21	12-00C707	OPTO	ACCESSORY RAIL	24"W	M1
84	12-100423	OPTO	SCANNER HOOK FOR RAIL	8"L	M1
8	11-00C825	OPTO	ADJ ANGLE BASKET W/ ACRYLIC FRONT	24"W X 12"D X 4"H	M1
6	11-00CT70	OPTO	TICKET EDGE SHELF	24"W X 12"D	M1
2	11-101833	OPTO	LAMINATED LOCKING STORAGE DRAWER	48"W X 15"D X 14"H	PL1/M1
3	11-101858	OPTO	LAMINATED LOCKING STORAGE DRAWER	24"W X 15"D X 14"H	PL1/M1

****GRAPHIC SIZE: 22"W X 7"H

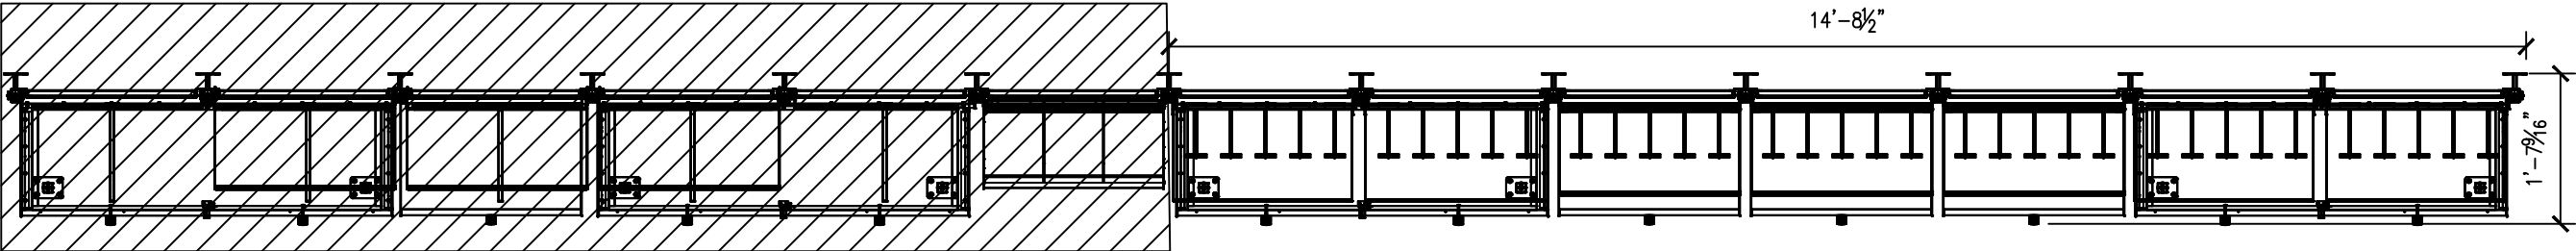

PLAN VIEW

SCALE: 1/2" = 1'-0"

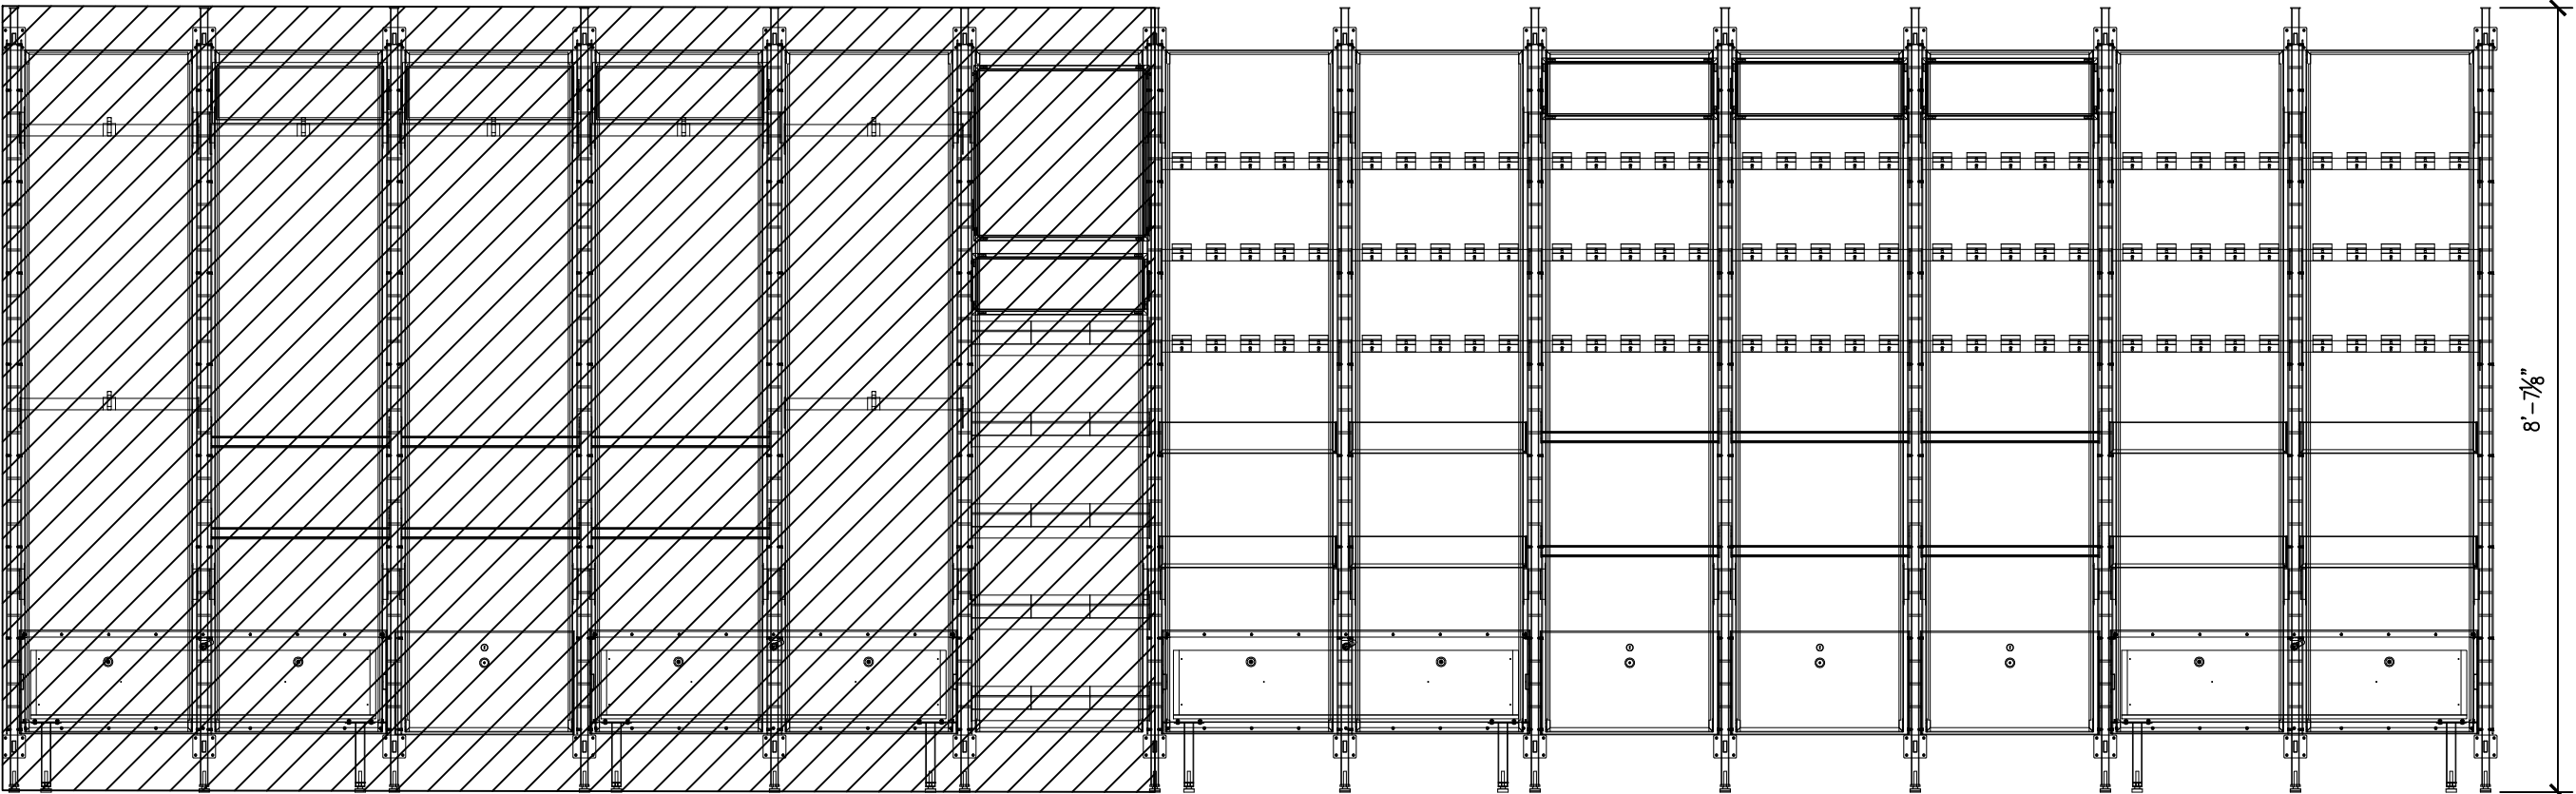

ELEVATION VIEW

SCALE: 1/2" = 1'-0"

MCHENRY CC BOOKSTORE
SUPW1: SUPPLY WALL 1

12.9.19

NOT FOR
CONSTRUCTION

REVISIONS:

DRAWN BY: NEN
PROJECT NO: 2354

FIXTURE DETAILS
XF-511

The drawings, plans, specifications Prepared by College Store Design are owned by College Store Design and are intended solely for use by College Store Design. Such drawings may not be copied or otherwise reproduced without the written permission of College Store Design. These drawings shall not be used for any purpose not authorized in writing by College Store Design.

MCHENRY CC BOOKSTORE
SUPW2: SUPPLY WALL 2

The drawings, plans, specifications Prepared by College Store Design and are intended solely for use by College Store Design. Such drawings may not be copied or otherwise reproduced without the written permission of College Store Design. These drawings shall not be used for any purpose not authorized in writing by College Store Design.

12.9.19

NOT FOR
CONSTRUCTION

REVISIONS:

DRAWN BY: NEN
PROJECT NO: 2354

FIXTURE DETAILS
XF-512


FIXTURE KEY: SUPW2
QTY:1

QTY	ITEM	MFG	DESCRIPTION	OVERALL SIZE	FINISHES
8	ESQ-102-2XW	OPTO	EDGE WALL MOUNTED POST	3"W X 4"D X 104"H	M1
7	13-B231L1	OPTO	REMOVABLE BACK PANEL	23"W X 90"H	PL1/M1
3	20-102227	OPTO	****FRONT MOUNT SIGN FRAME	23"W X 8"H	M1
3	80-000141	OPTO	ACRYLIC INSERT FOR SIGN FRAME	22"W X 7"H	N/A
3	80-100939	OPTO	WHITE STYRENE BACKER	22"W X 7"H	
21	12-00C707	OPTO	ACCESSORY RAIL	24"W	M1
84	12-100423	OPTO	SCANNER HOOK FOR RAIL	8"L	M1
8	11-00C825	OPTO	ADJ ANGLE BASKET W/ ACRYLIC FRONT	24"W X 12"D X 4"H	M1
6	11-00CT70	OPTO	TICKET EDGE SHELF	24"W X 12"D	M1
2	11-101833	OPTO	LAMINATED STORAGE DRAWER	48"W X 15"D X 14"H	PL1/M1
3	11-101858	OPTO	LAMINATED STORAGE DRAWER	24"W X 15"D X 14"H	PL1/M1
1	C-44524-A2	OPTO	CUSTOM LARGE ART PAPER FIXTURE	4'-2"W X 3'-4"D X 8'-0"H	PL1/M1

****GRAPHIC SIZE: 22"W X 7"H


NOTES:

- 1 PRECISION CUSTOM WOODCRAFT: TRIM PIECE FOR OUTLET HOLE CUT OUT OF BACK PANEL STAINED TO MATCH PL1

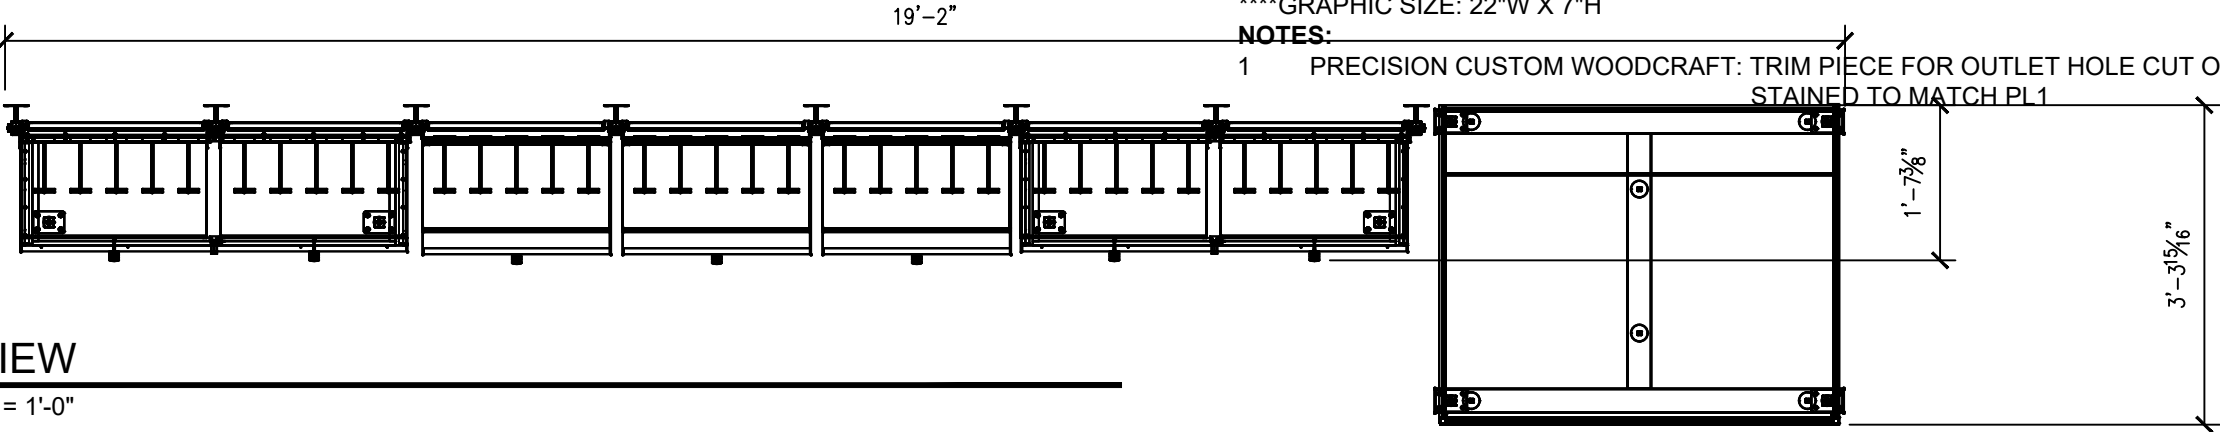


PLAN VIEW

SCALE: 1/2" = 1'-0"

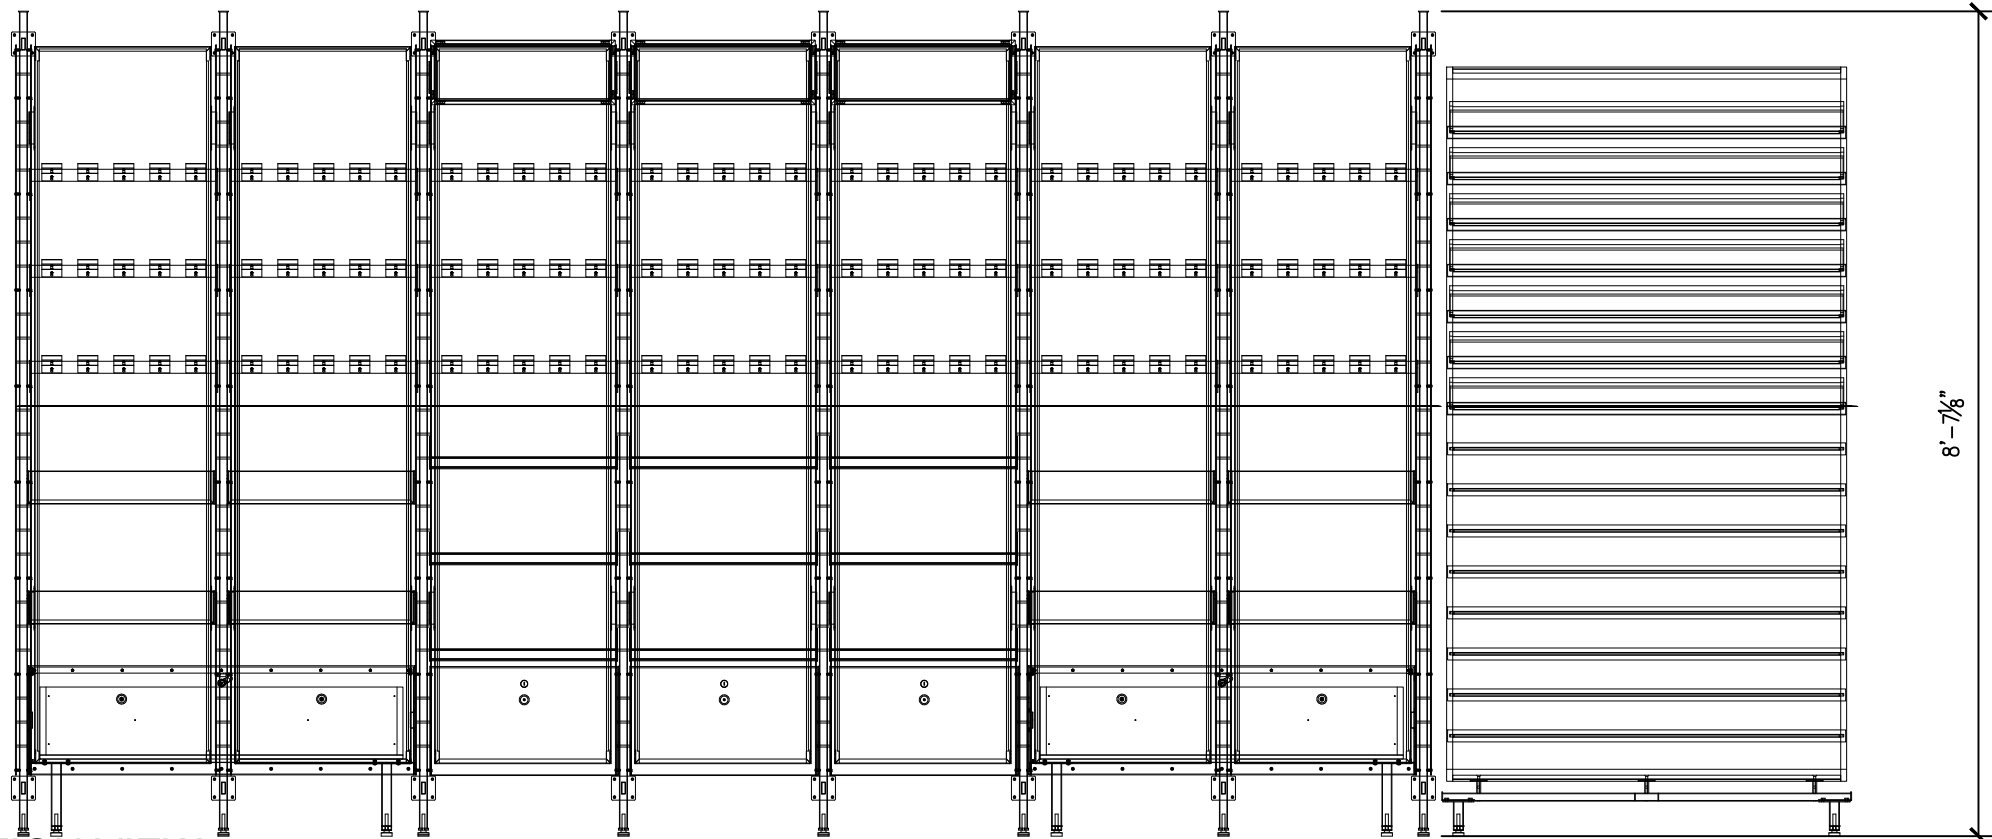


ELEVATION VIEW

SCALE: 1/2" = 1'-0"

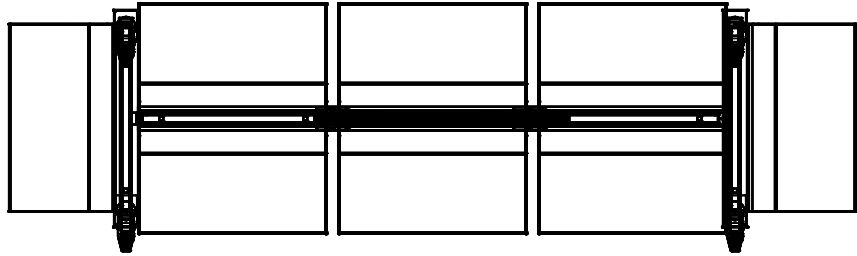

PLAN VIEW

SCALE: 1/2" = 1'-0"

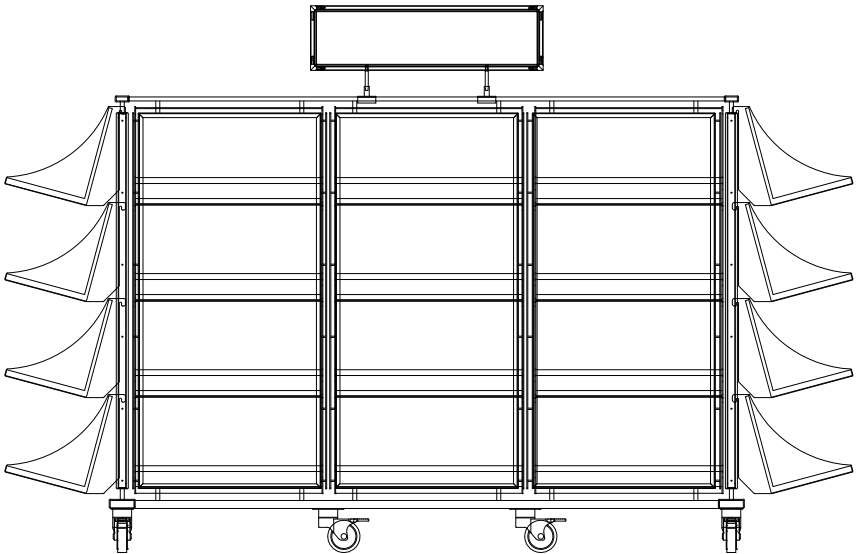


FRONT ELEVATION VIEW

SCALE: 1/2" = 1'-0"

FIXTURE KEY: REFF1
QTY:2

QTY	ITEM	MFG	DESCRIPTION	OVERALL SIZE	FINISHES
1	E78-55-LLC	OPTO	EDGE 3-MOD LOW GONDOLA	4'-7"L X 2'-3"W X 4'-7"H	PL1/M1
1	20-102091	OPTO	SIGN FRAME WITH 4" STEM	23"W X 8"H	M1
2	20-100158	OPTO	STEM HOLDERS FOR SIGN UNITS		M1
2	80-000141	OPTO	ACRYLIC INSERT FOR SIGN FRAME	22"W X 7"H	N/A
32	11-100083	OPTO	BOOK SHELF	24"W X 10"D X 12"H	M1

****GRAPHIC SIZE: 22"W X 7"H

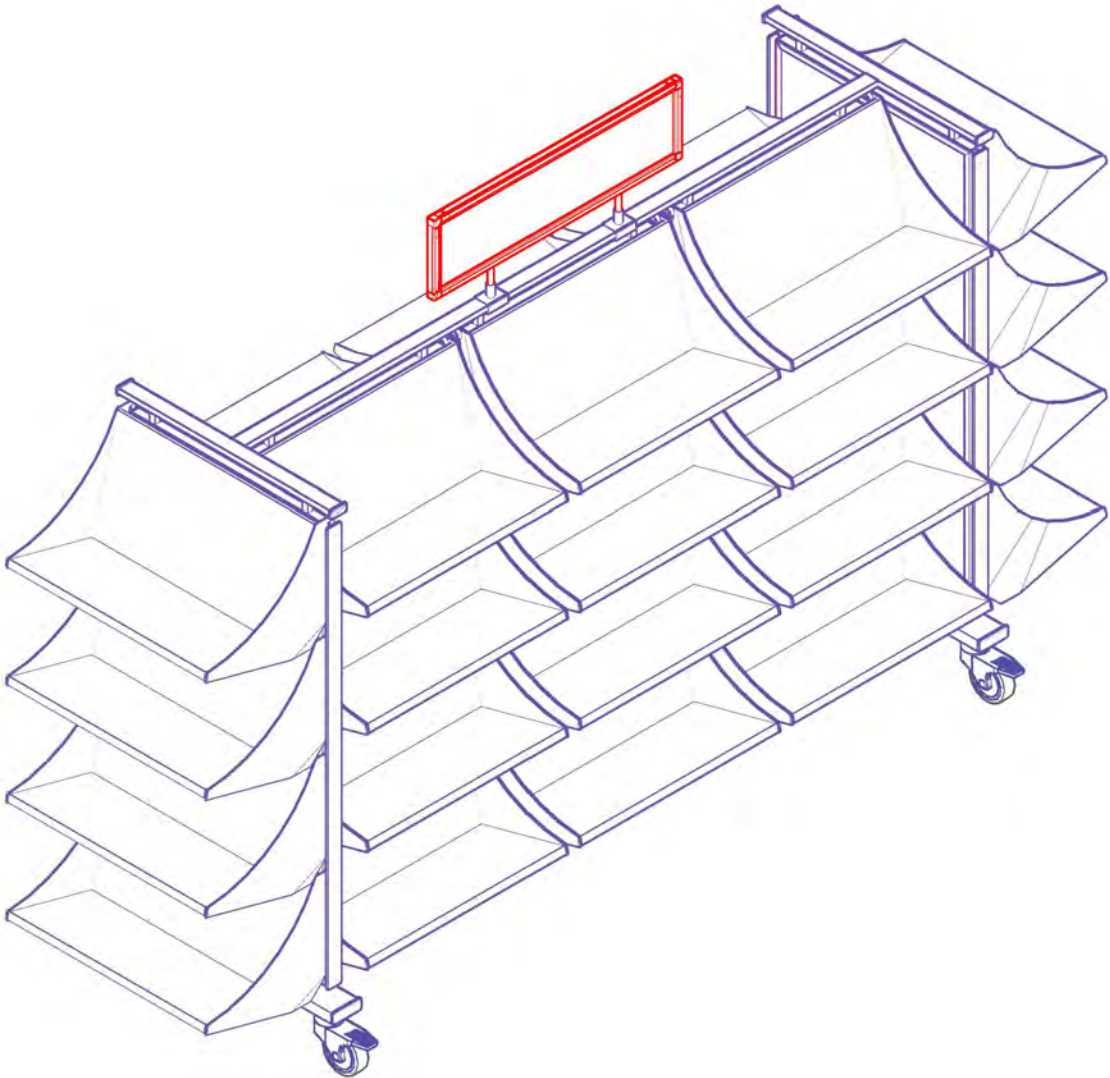

ISOMETRIC VIEW

SCALE: 1" = 1'-0"



MCHENRY CC BOOKSTORE
REFF1: 3-MOD GONDOLA

The drawings, plans, specifications Prepared by College Store Design are owned by College Store Design and are intended solely for use by College Store Design. Such drawings may not be copied or otherwise reproduced without the written permission of College Store Design. These drawings shall not be used for any purpose not authorized in writing by College Store Design.


12.19.19

NOT FOR
CONSTRUCTION

REVISIONS:


DRAWN BY: NEN
PROJECT NO: 2354

FIXTURE DETAILS
XF-513

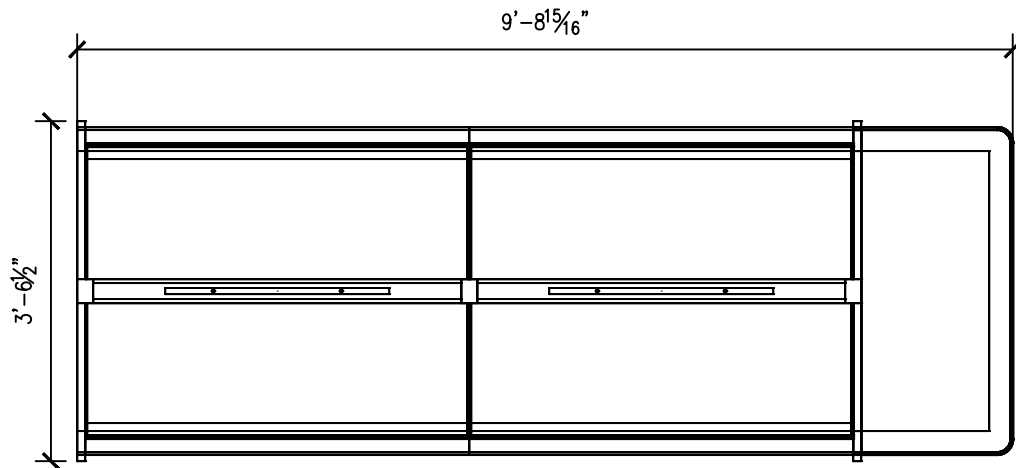

PLAN VIEW

SCALE: 1/2" = 1'-0"

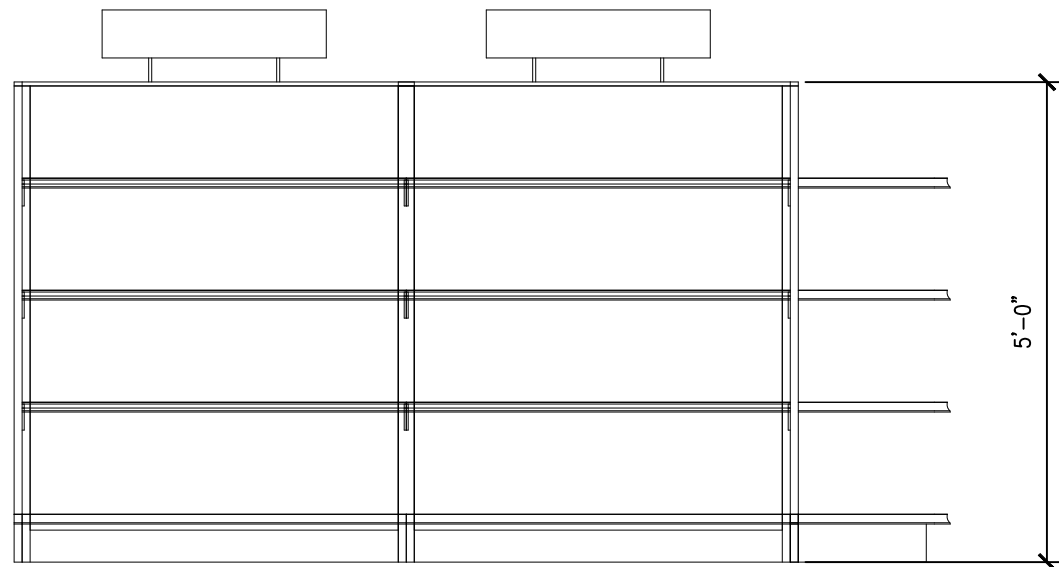

FRONT ELEVATION VIEW

SCALE: 1/2" = 1'-0"


FIXTURE KEY: TXTF1

QTY:3

QTY	ITEM	MFG	DESCRIPTION	OVERALL SIZE	FINISHES
2	IS46019LBS	Lozier	ISLAND SECTION, SOLID LAMINATE BACK	48"W x 41"D, 60"H	M2/PL2
1	IE601919LBS	Lozier	ISLAND END	60"H x 19"D	M2
4	BE454SS	Lozier	BACK EXTENSION	54"H X 48"W	PL2
2	R4SC	Lozier	SLOTWALL CENTER RAIL	48"W	M2
2	EP6019LB	Lozier	LAMINATED END PANEL	19"D x 60"H	PL2
1	FMP603606LL	Lozier	FLUSH MERCHANDISING PANEL	36"W X 60"H	M2/PL2
1	MGK8LBL	Lozier	MOBILE GONDOLA KIT W/ LOCKING CASTERS	8'-0"W	M2
1	ME1919LBLN	Lozier	MOBILE END DECK	19"D	M2
16	TL417N	Lozier	TL-STYLE SHELF	48"W x 17"D	M2
4	CES317N	Lozier	CONTOURED END SHELF	36"W X 17"D	M2
2	HM2371	Lozier	SIGN HOLDER *	28"W x 5"H	M2
4	HM2191	Lozier	SIGN HOLDER STEM, THREADED BOTH ENDS		
4	HM2221	Lozier	SIGN HOLDER RAIL CLAMP		M2

*SIGN HOLDER GRAPHIC: 27.75"W x 4.5"H (DOUBLE SIDED)

NOT SHOWN, BUT QUOTED WITH CASTERS

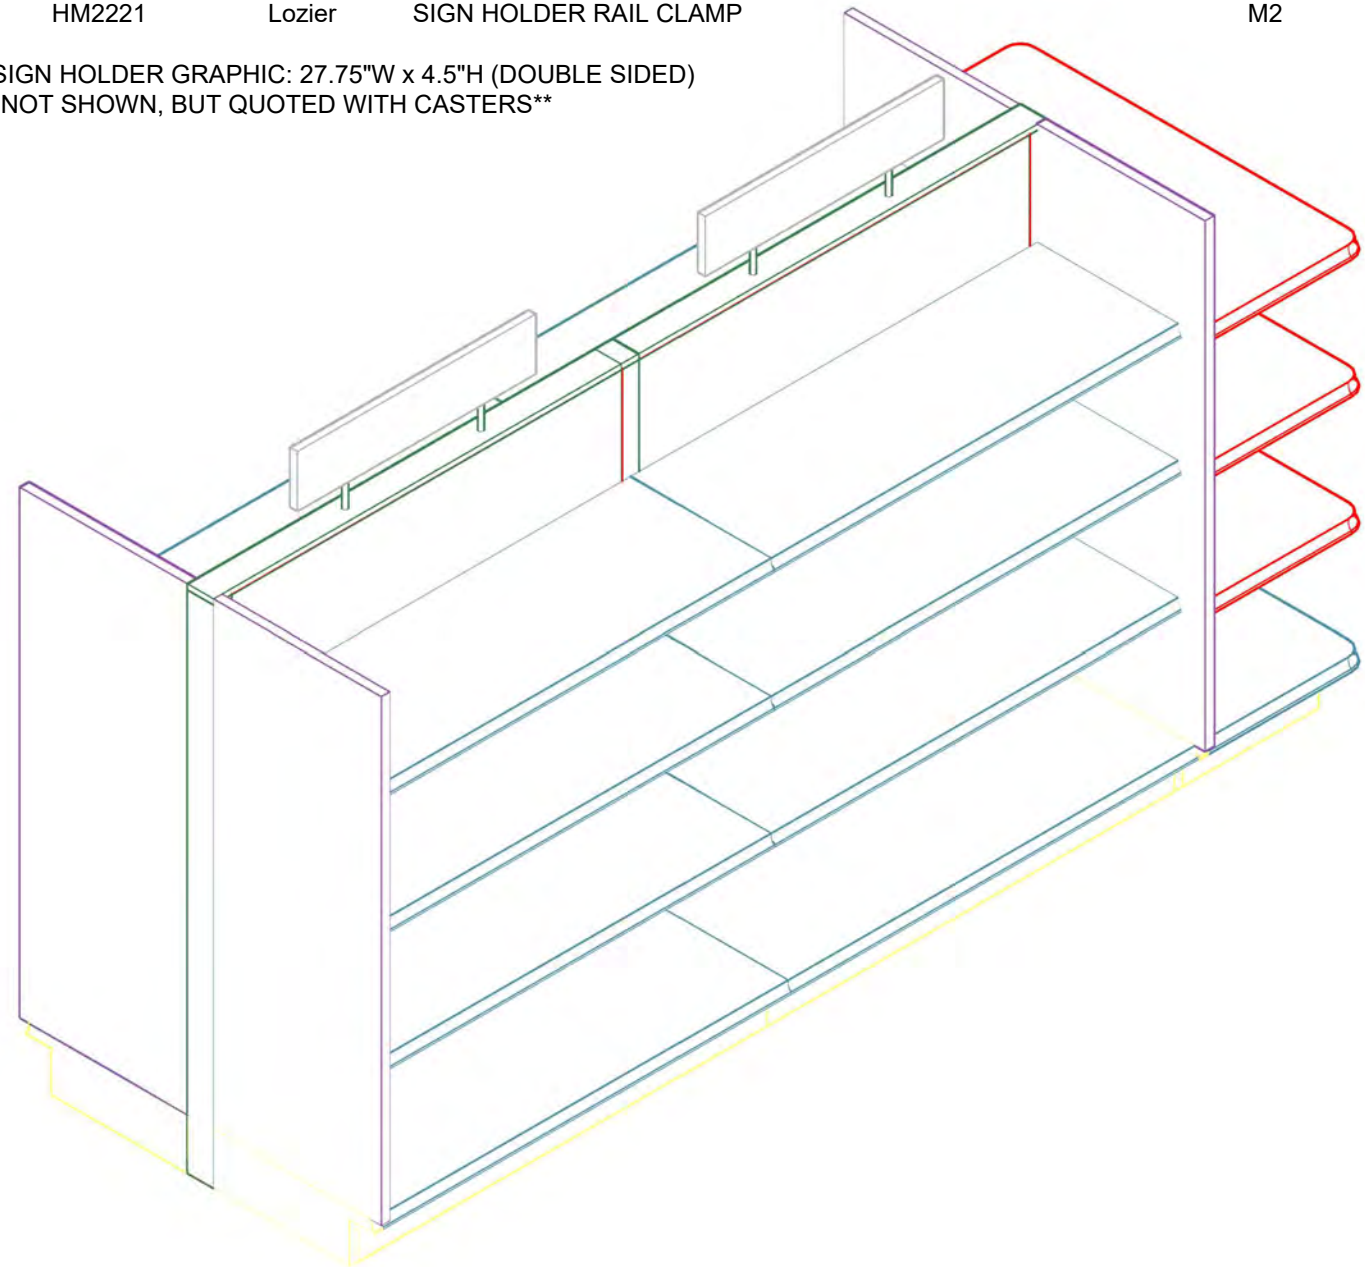

ISOMETRIC VIEW

SCALE: 1" = 1'-0"



MCHENRY CC BOOKSTORE
TXTF1: TEXTBOOK GONDOLA

The drawings, plans, specifications Prepared by College Store Design are owned by College Store Design and are intended solely for use by College Store Design. Such drawings may not be copied or otherwise reproduced without the written permission of College Store Design. These drawings shall not be used for any purpose not authorized in writing by College Store Design.

12.9.19

NOT FOR
CONSTRUCTION

REVISIONS:

DRAWN BY: NEN
PROJECT NO: 2354

FIXTURE DETAILS
XF-515

MCHENRY CC BOOKSTORE
TXTW1: TEXTBOOK WALL 1

The drawings, plans, specifications Prepared by College Store Design are owned by College Store Design and are intended solely for use by College Store Design. Such drawings may not be copied or otherwise reproduced without the written permission of College Store Design. These drawings shall not be used for any purpose not authorized in writing by College Store Design.

12.9.19

NOT FOR
CONSTRUCTION

REVISIONS:
01.03.20


DRAWN BY: NEN
PROJECT NO: 2354

FIXTURE DETAILS
XF-516

FIXTURE KEY: TXTW1
QTY:1

QTY	ITEM	MFG	DESCRIPTION	OVERALL SIZE	FINISHES
6	WS4961906S	Lozier	WALL SECTION, SOLID LAMINATE BACK	48"W x 19"D x 96"H	M2/PL2
2	WS3961906S	Lozier	WALL SECTION, SOLID LAMINATE BACK	36"W x 19"D x 96"H	M2/PL2
1	WE961906S	Lozier	WALL END	96"H, 19"D	M2
6	BE448SS	Lozier	BACK EXTENSION	48"W X 48"H	PL2
6	BE442SS	Lozier	BACK EXTENION	48"W X 42"H	PL2
2	BE348SS	Lozier	BACK EXTENSION	36"W X 48"H	PL2
2	BE342SS	Lozier	BACK EXTENION	36"W X 42"H	PL2
6	R4SC	Lozier	SLOTWALL CENTER RAIL	48"W	M2
2	R3SC	Lozier	SLOTWALL CENTER RAIL	36"W	M2
2	EP961906	Lozier	LAMINATED END PANEL	96"H, 19"D	M2/PL2
8	DF5291	Lozier	Sign Holder *	28"W x 5"H	M2
6	LXB401	Lozier	Crossbar	48"W	M2
2	LXB301	Lozier	Crossbar	36"W	M2
36	TL417N	Lozier	TL-Style Shelf	48"W x 17"D	M2
12	TL317N	Lozier	TL-Style Shelf	36"W x 17"D	M2
9	DC2191	Lozier	Wall Mount Bracket		


*SIGN HOLDER GRAPHIC: 28"W x 4.5"H (SINGLE SIDED)

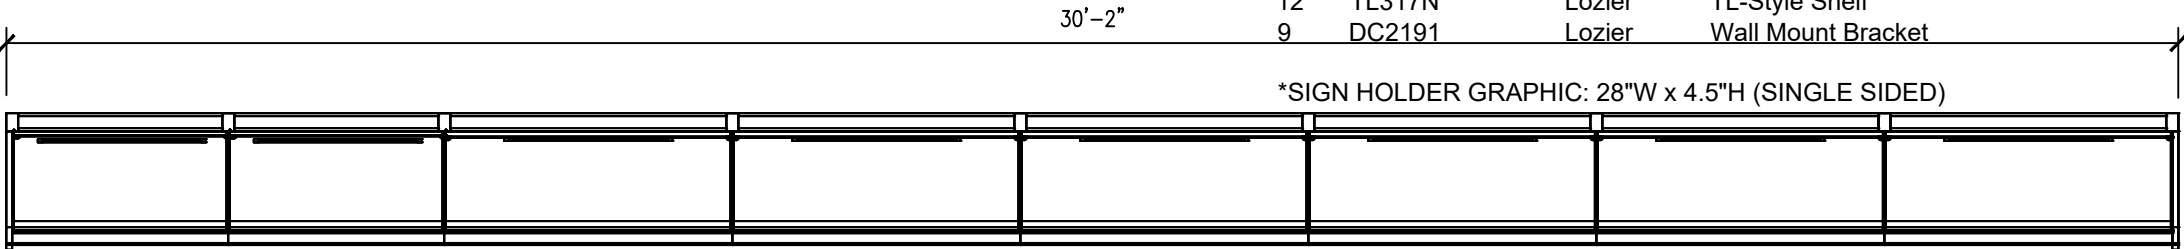

PLAN VIEW

SCALE: 3/8" = 1'-0"

- NOTES:
- 2 PRECISION CUSTOM WOODCRAFT: TRIM PIECE FOR OUTLET HOLE CUT OUT OF BACK PANEL STAINED TO MATCH PL1

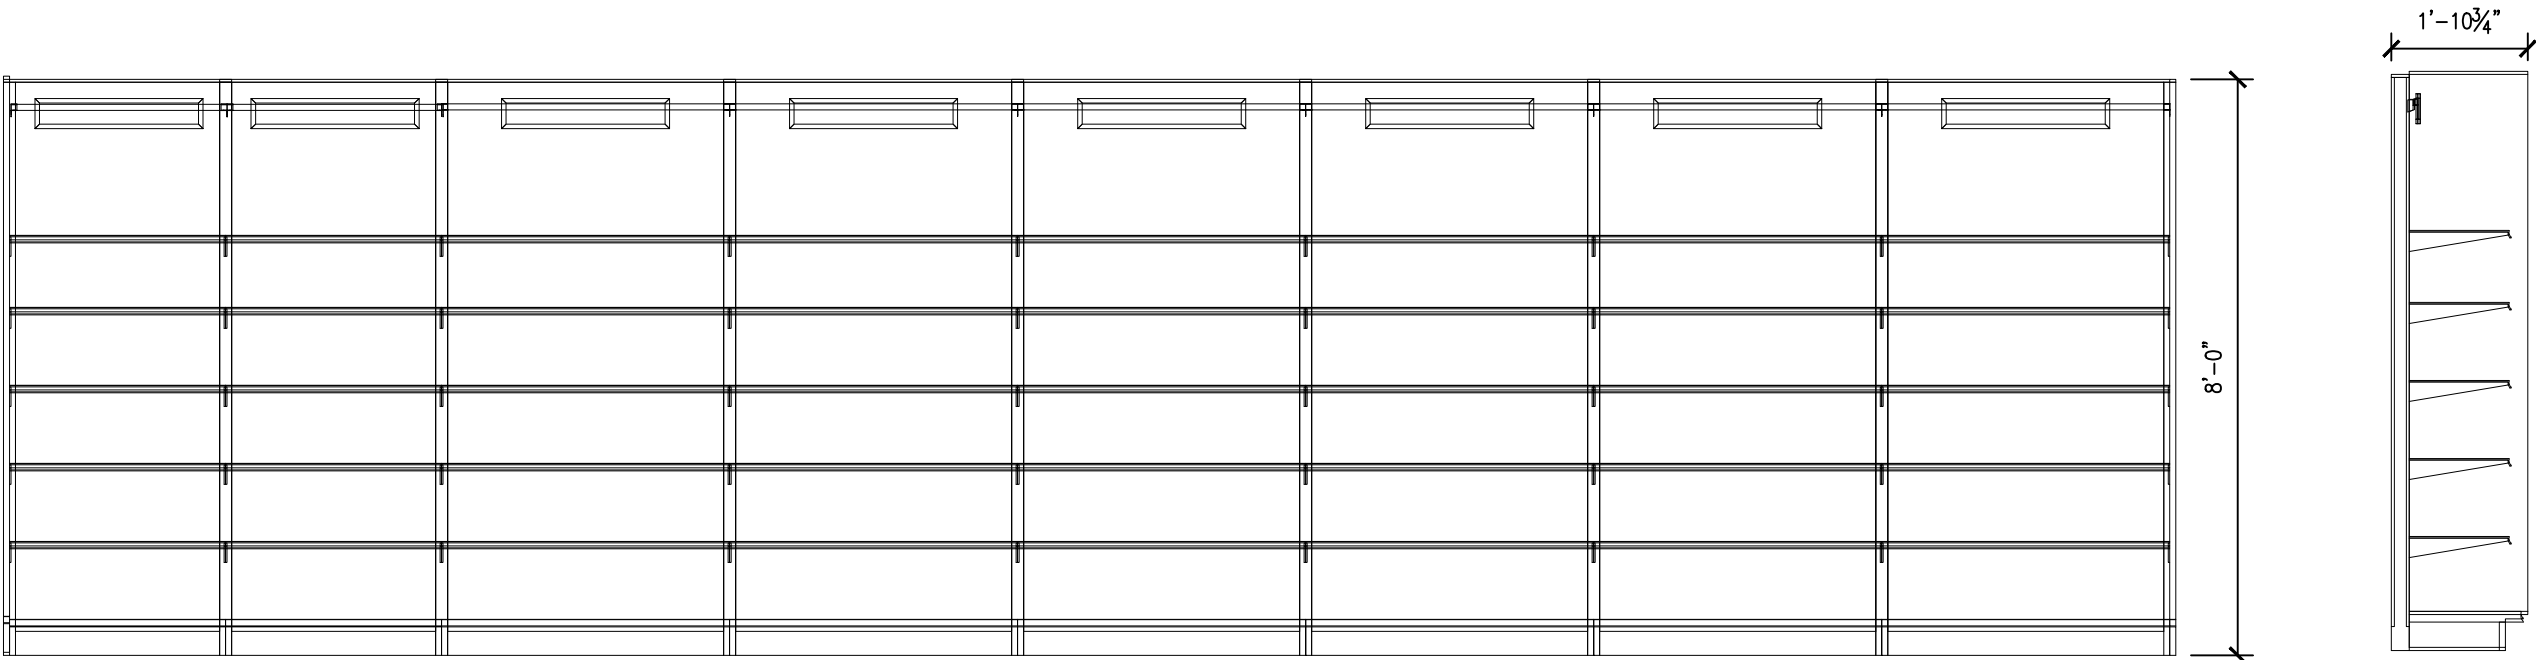

ELEVATION VIEW

SCALE: 1/2" = 1'-0"

12.9.19

NOT FOR
CONSTRUCTION

REVISIONS:


DRAWN BY: _____ NEN
PROJECT NO: _____ 2354

FIXTURE DETAILS XF-516

FIXTURE KEY: TXTW2
QTY:1

QTY	ITEM	MFG	DESCRIPTION	OVERALL SIZE	FINISHES
4	WS4961906S	Lozier	WALL SECTION, SOLID LAMINATE BACK	48"W x 19"D x 96"H	M2/PL2
1	WS3961906S	Lozier	WALL SECTION, SOLID LAMINATE BACK	36"W x 19"D x 96"H	M2/PL2
1	WE961906S	Lozier	WALL END	96"H, 19"D	M2
4	BE448SS	Lozier	BACK EXTENSION	48"W X 48"H	PL2
4	BE442SS	Lozier	BACK EXTENSION	48"W X 42"H	PL2
1	BE348SS	Lozier	BACK EXTENSION	36"W X 48"H	PL2
1	BE342SS	Lozier	BACK EXTENSION	36"W X 42"H	PL2
4	R4SC	Lozier	SLOTWALL CENTER RAIL	48"W	M2
1	R3SC	Lozier	SLOTWALL CENTER RAIL	36"W	M2
2	EP961906	Lozier	LAMINATED END PANEL	96"H, 19"D	M2/PL2
5	DF5291	Lozier	Sign Holder *	28"W x 5"H	M2
4	LXB401	Lozier	Crossbar	48"W	M2
1	LXB301	Lozier	Crossbar	36"W	M2
24	TL417N	Lozier	TL-Style Shelf	48"W x 17"D	M2
6	TL317N	Lozier	TL-Style Shelf	36"W x 17"D	M2
6	DC2191	Lozier	Wall Mount Bracket		

*SIGN HOLDER GRAPHIC: 28"W x 4.5"H (SINGLE SIDED)


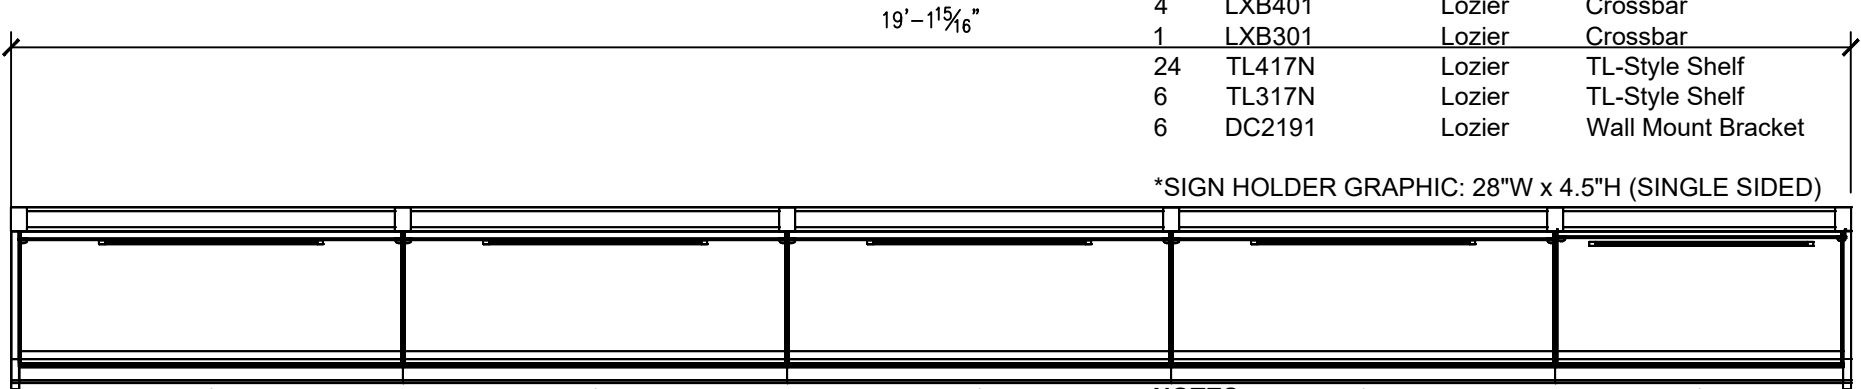


PLAN VIEW

SCALE: 1/2" = 1'-0"

NOTES:

- PRECISION CUSTOM WOODCRAFT: TRIM PIECE FOR OUTLET HOLE CUT OUT OF BACK PANEL
STAINED TO MATCH PL1

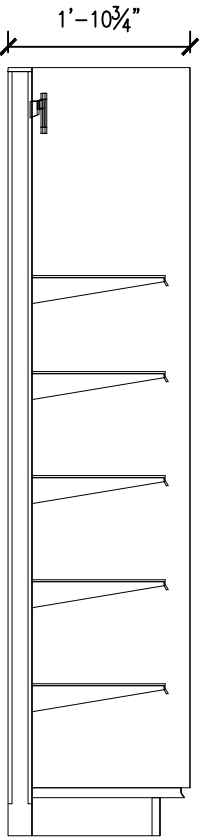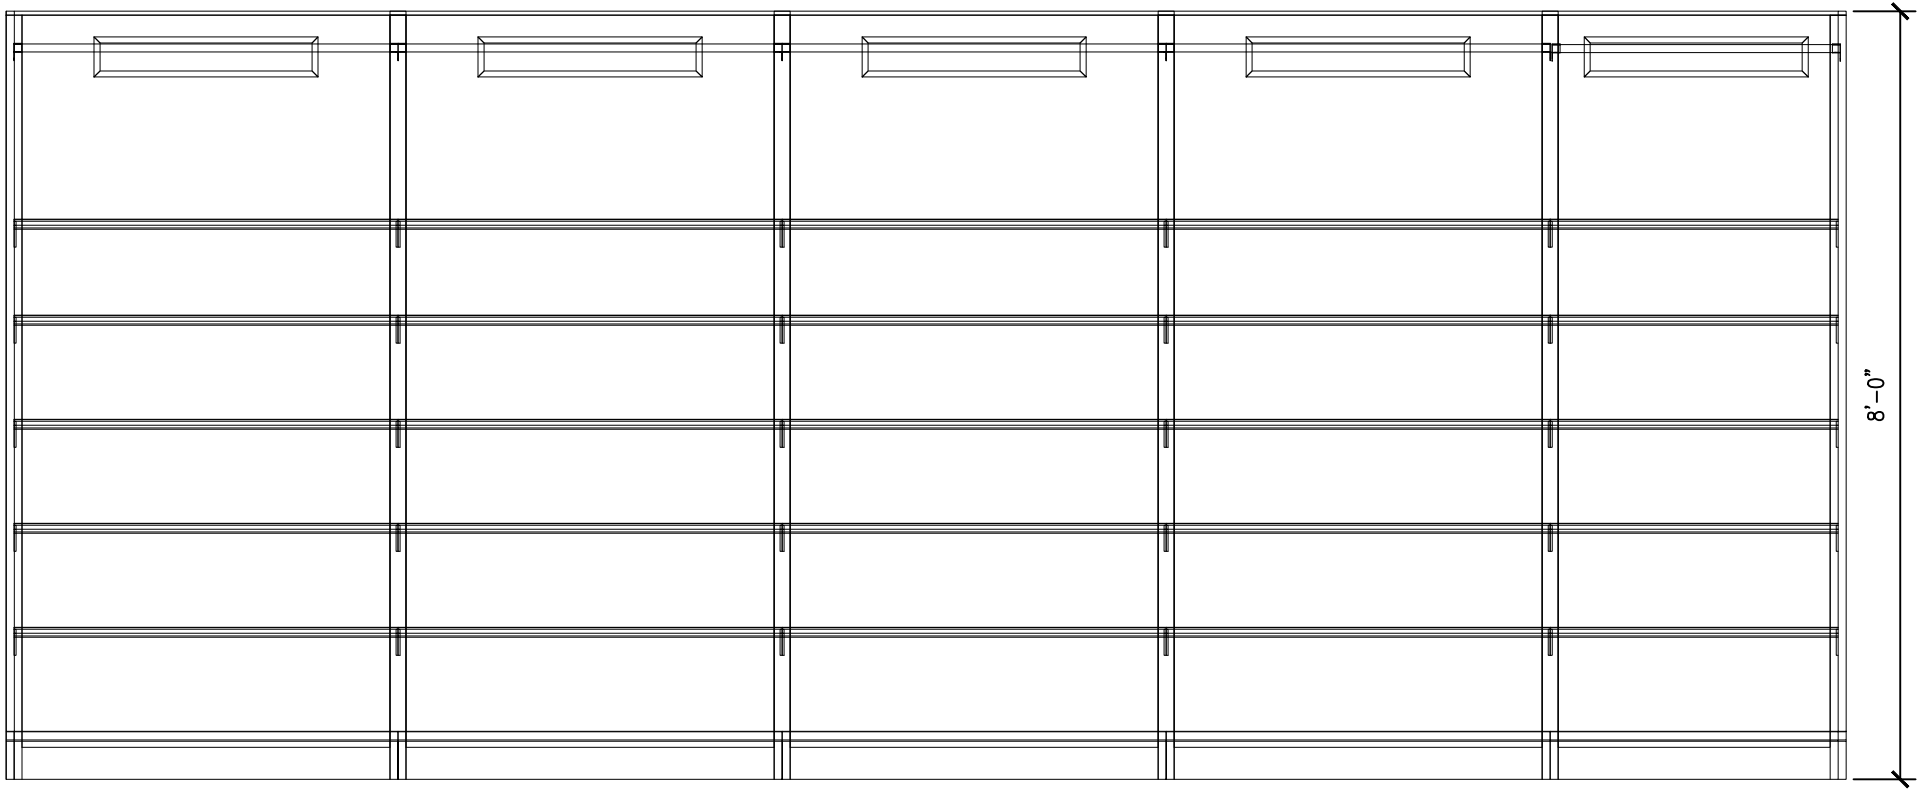


ELEVATION VIEW

SCALE: 1/2" = 1'-0"


FIXTURE KEY: STRF1
QTY:1

QTY	ITEM	MFG	DESCRIPTION	OVERALL SIZE	FINISHES
10	SSU18096N	LOZIER	S-SERIES UPRITE,	18"D X 96"H	M3
1	SSX496R	LOZIER	S-SERIES CROSS BRACE	48"W X 96"H	M3
1	SSX396R	LOZIER	S-SERIES CROSS BRACE	36"W X 96"H	M3
48	SS418R	LOZIER	STORAGE SHELF	48"W X 18"D	M3
16	SS318R	LOZIER	STORAGE SHELF	36"W X 18"D	M3
10	WS1241	LOZIER	FLOOR ANCHOR		M3
500	SS22221	LOZIER	BACK TO BACK SCREW (BOX 500 CT)		M3
*** FOR ALL ISLAND STORAGE ROOM FIXTURES ***					

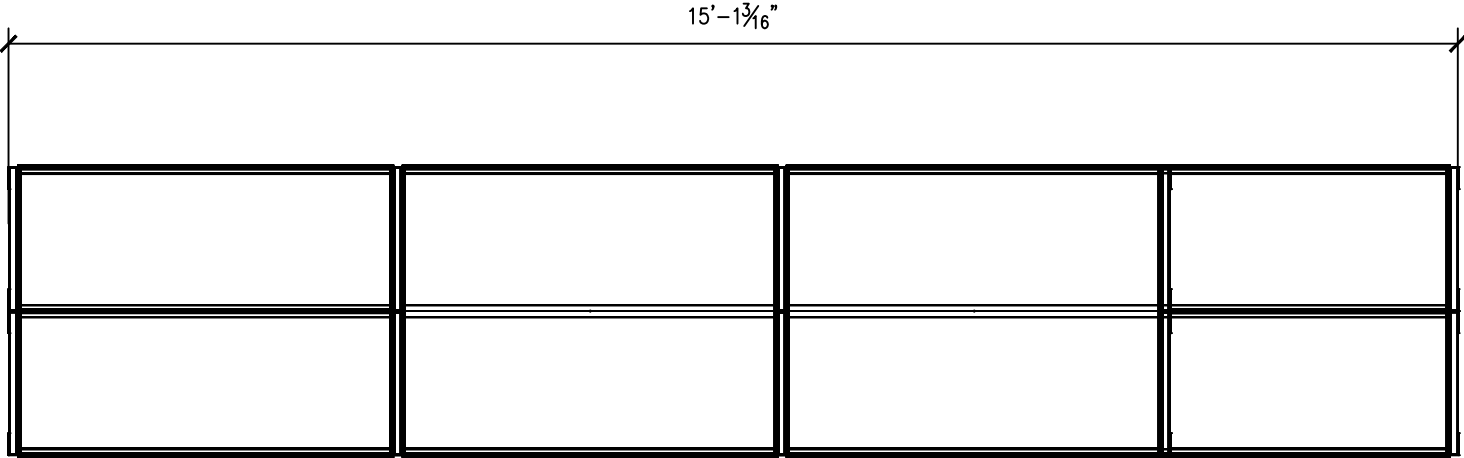


PLAN VIEW

SCALE: 1/2" = 1'-0"

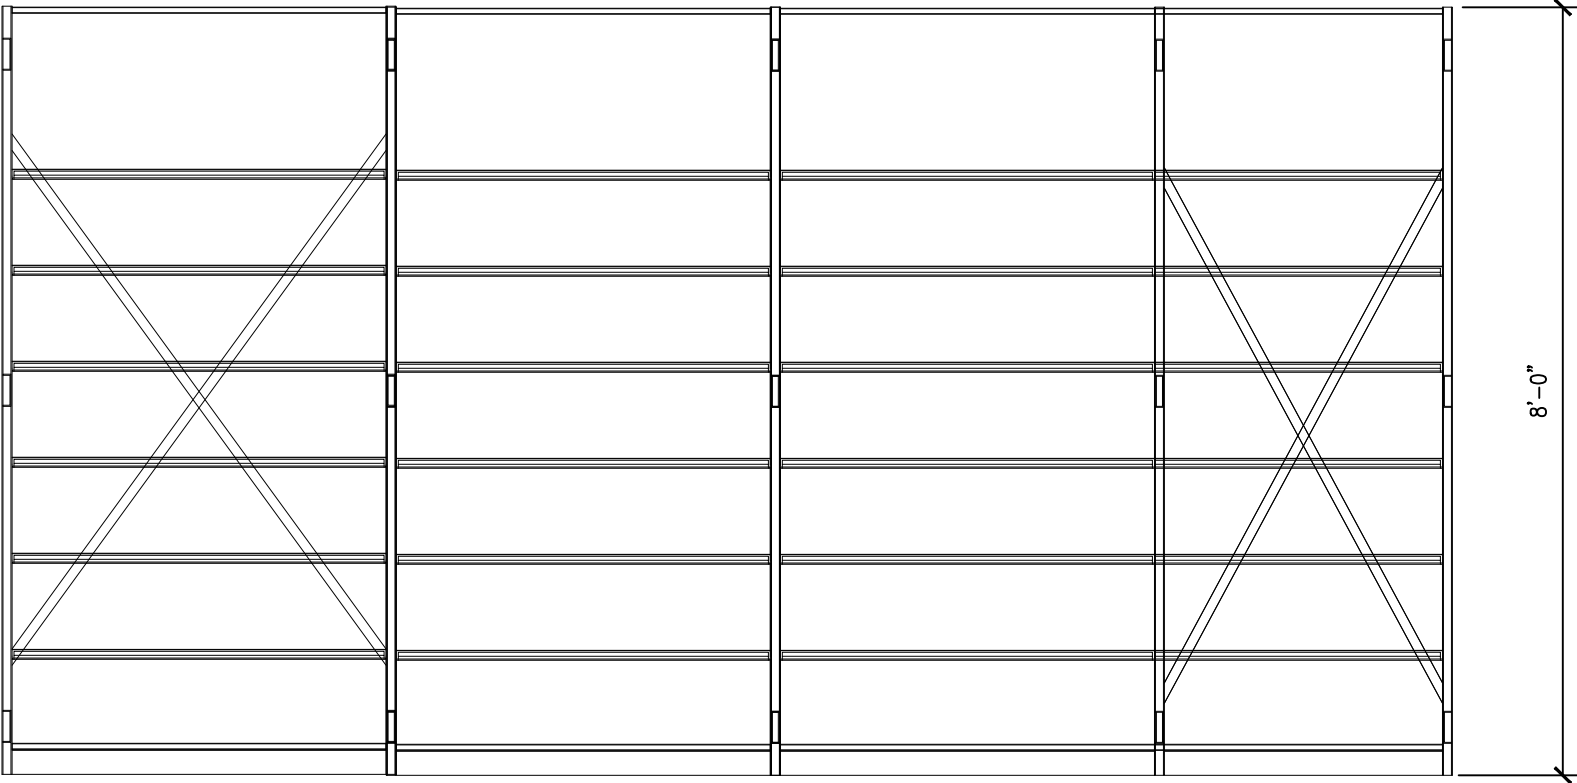

ELEVATION VIEW

SCALE: 1/2" = 1'-0"

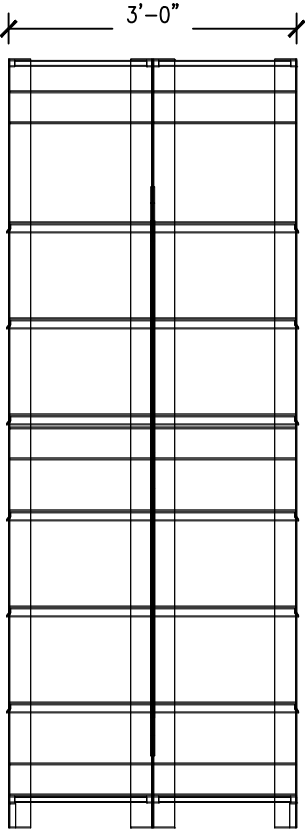

SIDE VIEW

SCALE: 1/2" = 1'-0"

MCHENRY CC BOOKSTORE
STRF1: STORAGE FIXTURE 1

The drawings, plans, specifications Prepared by College Store Design are owned by College Store Design and are intended solely for use by College Store Design. Such drawings may not be copied or otherwise reproduced without the written permission of College Store Design. These drawings shall not be used for any purpose not authorized in writing by College Store Design.

12.9.19

NOT FOR
CONSTRUCTION


REVISIONS:

DRAWN BY: NEN
PROJECT NO: 2354

FIXTURE DETAILS
XF-517


FIXTURE KEY: STRF2
QTY:1

QTY	ITEM	MFG	DESCRIPTION	OVERALL SIZE	FINISHES
8	SSU18096N	LOZIER	S-SERIES UPRITE,	18"D X 96"H	M3
2	SSX496R	LOZIER	S-SERIES CROSS BRACE	48"W X 96"H	M3
48	SS418R	LOZIER	STORAGE SHELF	48"W X 18"D	M3
8	WS1241	LOZIER	FLOOR ANCHOR		M3

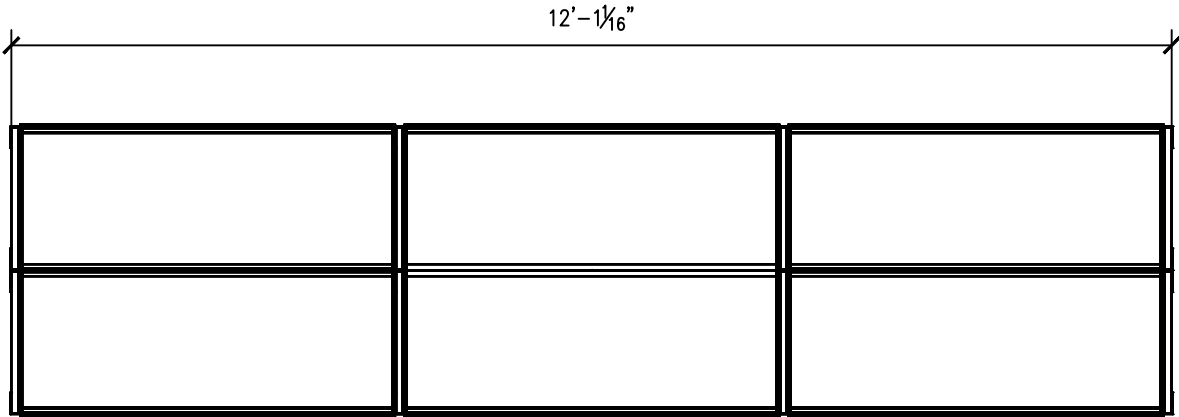


PLAN VIEW

SCALE: 1/2" = 1'-0"

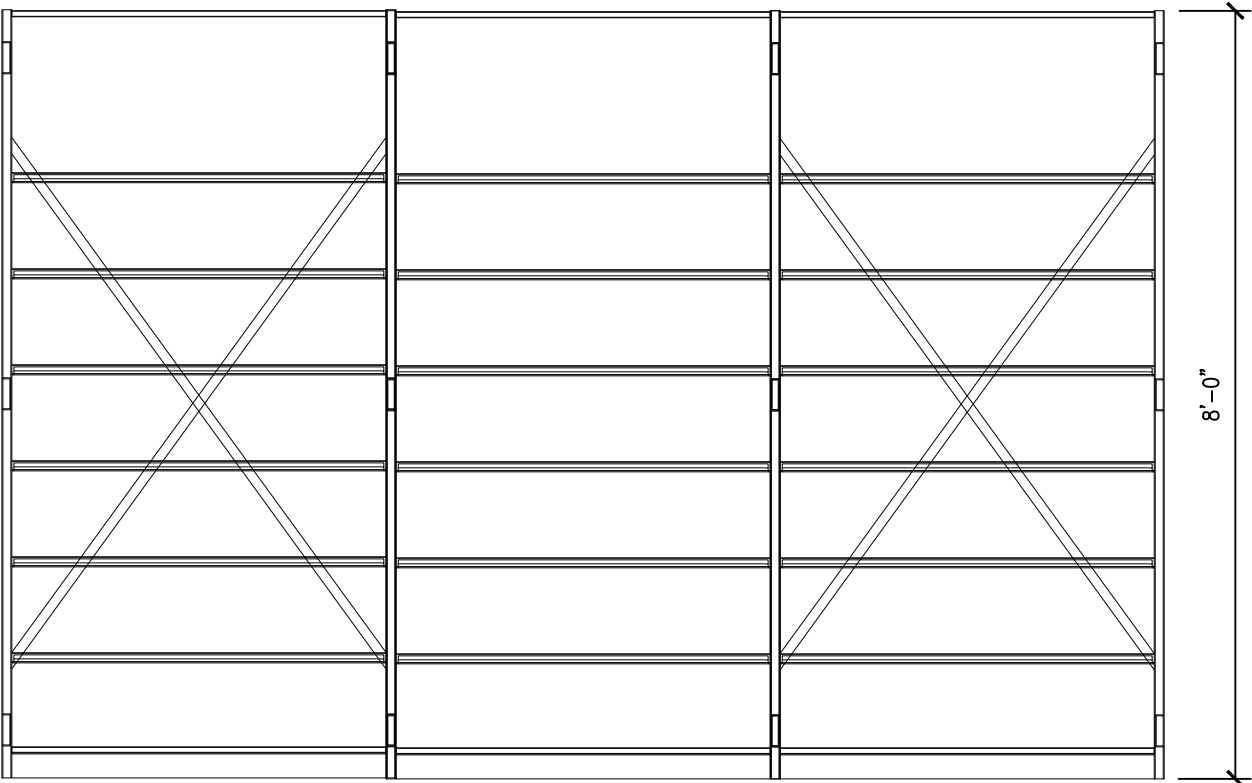

ELEVATION VIEW

SCALE: 1/2" = 1'-0"

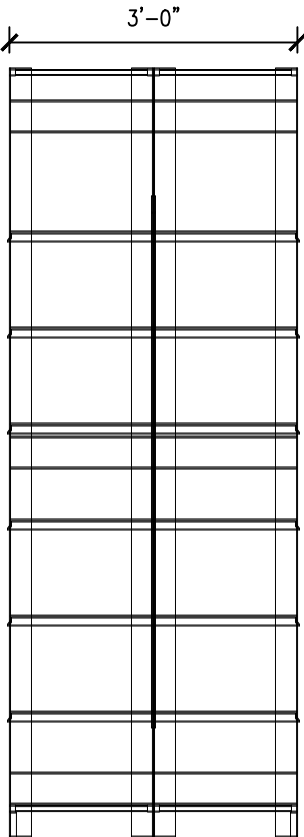

SIDE VIEW

SCALE: 1/2" = 1'-0"

MCHENRY CC BOOKSTORE
STRF2: STORAGE FIXTURE 2

The drawings, plans, specifications Prepared by College Store Design are owned by College Store Design and are intended solely for use by College Store Design. Such drawings may not be copied or otherwise reproduced without the written permission of College Store Design. These drawings shall not be used for any purpose not authorized in writing by College Store Design.


12.9.19

NOT FOR
CONSTRUCTION

REVISIONS:


DRAWN BY: NEN
PROJECT NO: 2354

FIXTURE DETAILS
XF-518

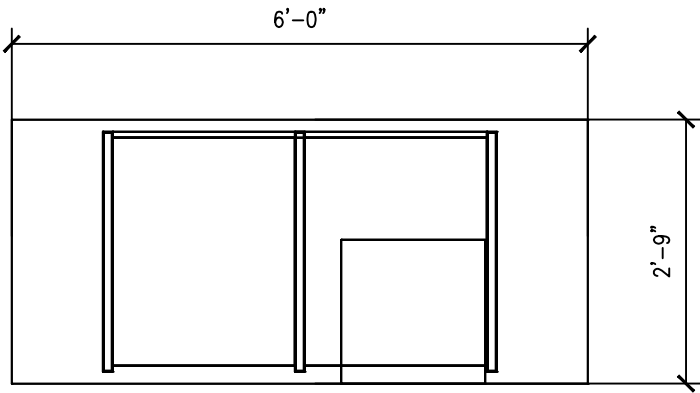

PLAN VIEW

SCALE: 1/2" = 1'-0"

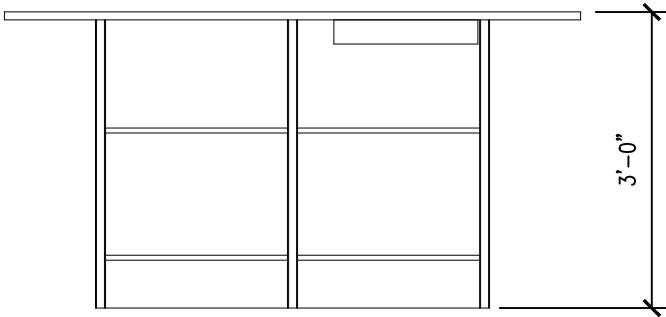


FRONT ELEVATION VIEW

SCALE: 1/2" = 1'-0"

FIXTURE KEY: STRF3
QTY:1

QTY	ITEM	MFG	DESCRIPTION	OVERALL SIZE	FINISHES
1	SSMBO6U	LOZIER	MARKING BENCH	6'-0"L X 33"W X 3'-0"H	

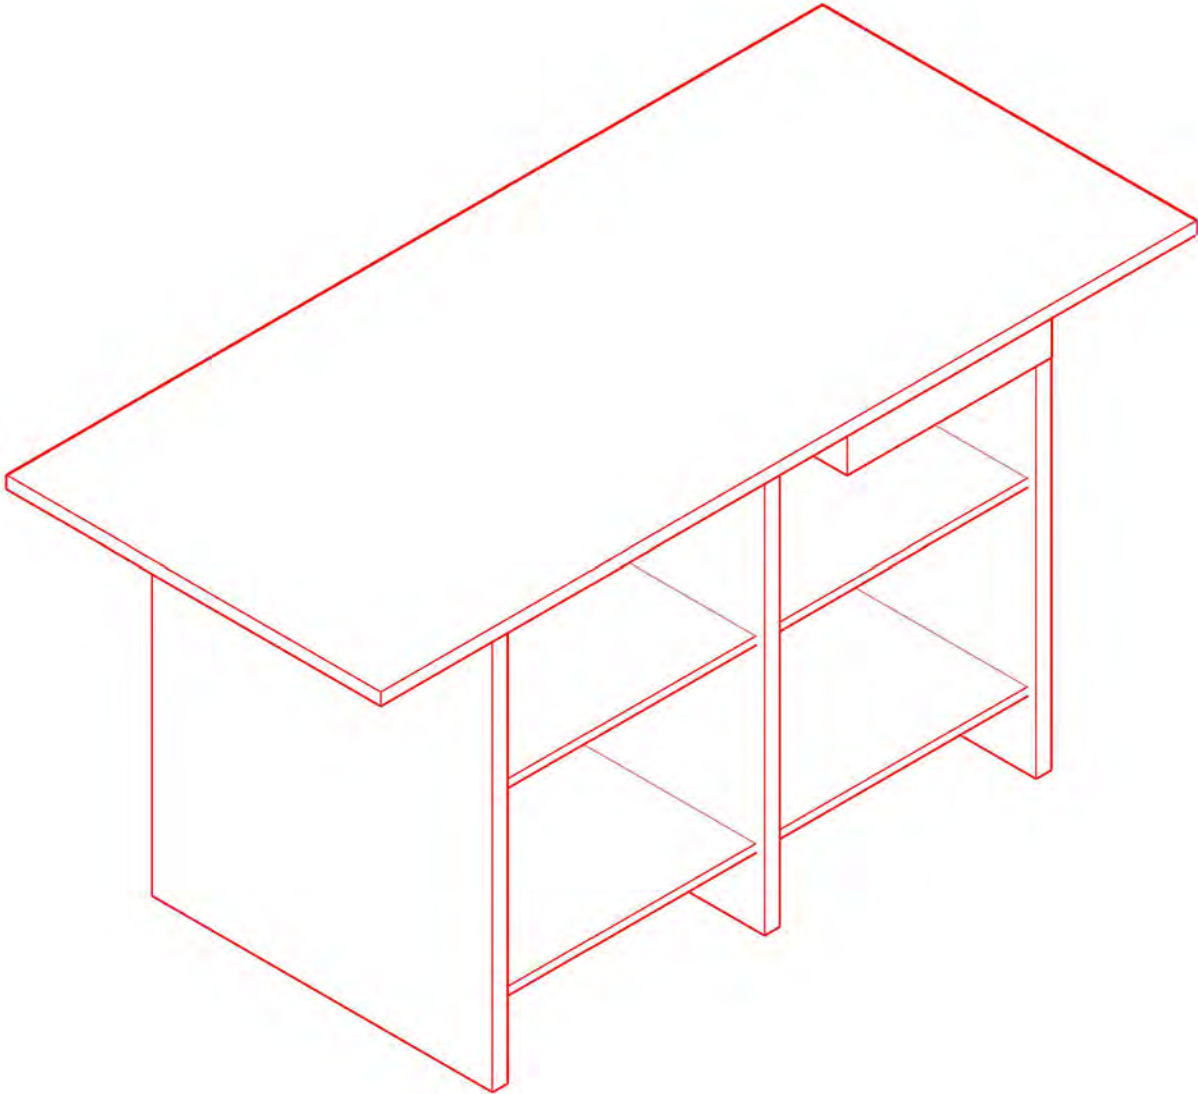

ISOMETRIC VIEW

SCALE: 1" = 1'-0"



MCHENRY CC BOOKSTORE
STRF3: STORAGE RECEIVING TABLE

The drawings, plans, specifications Prepared by College Store Design are owned by College Store Design and are intended solely for use by College Store Design. Such drawings may not be copied or otherwise reproduced without the written permission of College Store Design. These drawings shall not be used for any purpose not authorized in writing by College Store Design.

12.9.19

NOT FOR
CONSTRUCTION


REVISIONS:

DRAWN BY: NEN
PROJECT NO: 2354

FIXTURE DETAILS
XF-519


FIXTURE KEY: STRF4
QTY:1

QTY	ITEM	MFG	DESCRIPTION	OVERALL SIZE	FINISHES
8	SSU18096N	LOZIER	S-SERIES UPRITE,	18"D X 96"H	M3
1	SSX496R	LOZIER	S-SERIES CROSS BRACE	48"W X 96"H	M3
1	SSX396R	LOZIER	S-SERIES CROSS BRACE	36"W X 96"H	M3
32	SS418R	LOZIER	STORAGE SHELF	48"W X 18"D	M3
16	SS318R	LOZIER	STORAGE SHELF	36"W X 18"D	M3
8	WS1241	LOZIER	FLOOR ANCHOR		M3

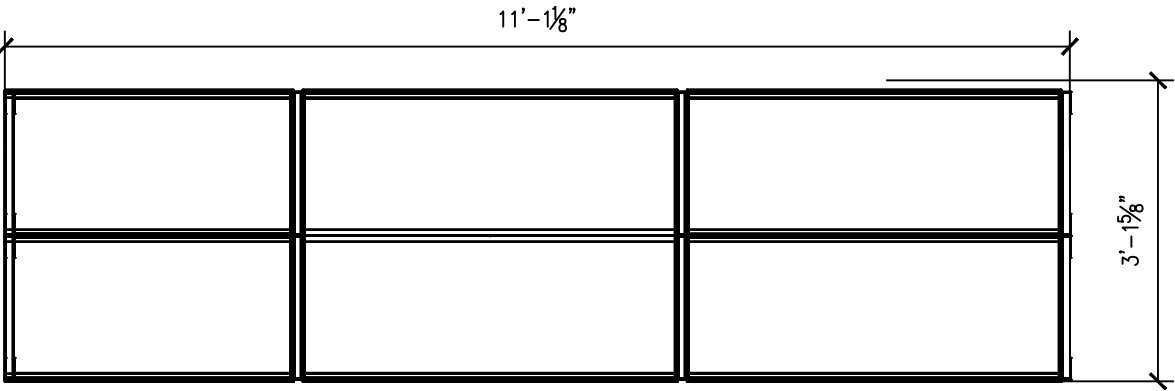


PLAN VIEW

SCALE: 1/2" = 1'-0"

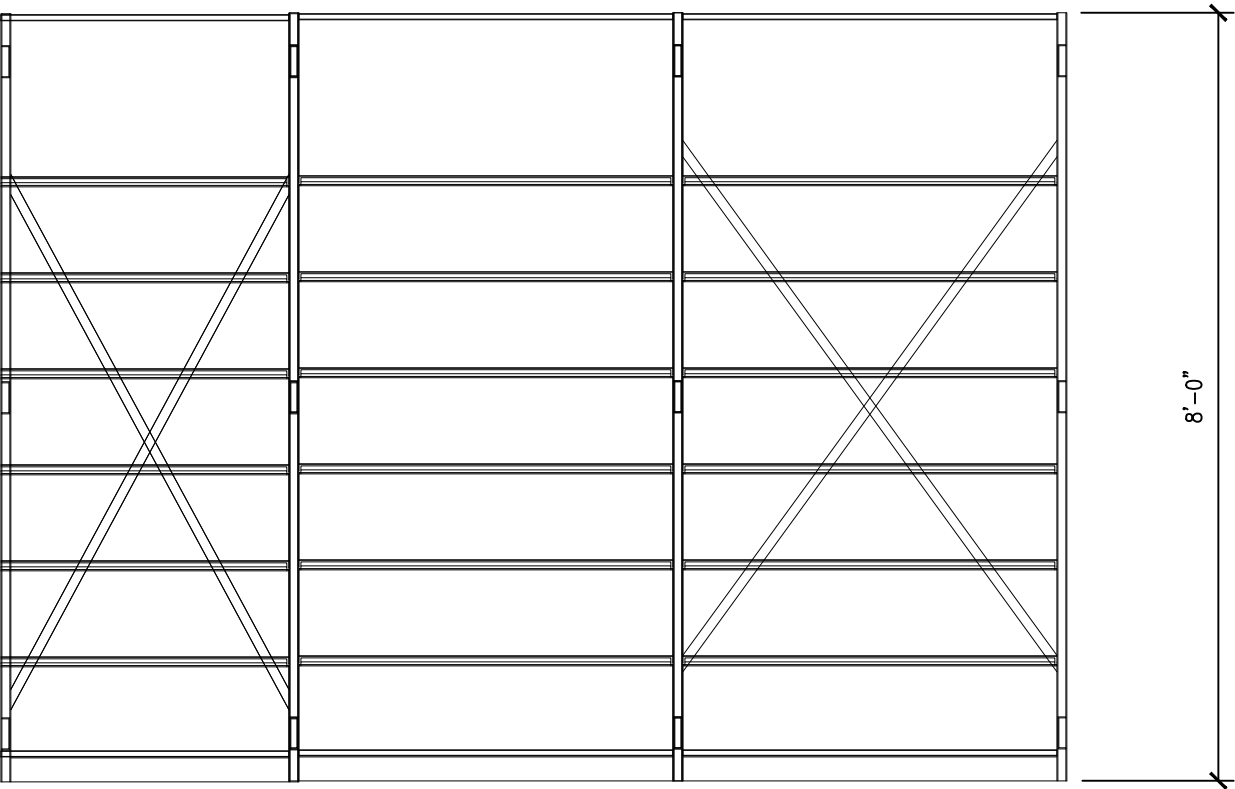

ELEVATION VIEW

SCALE: 1/2" = 1'-0"

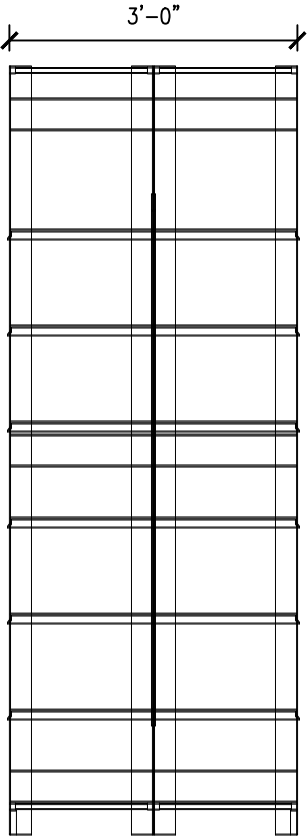

SIDE VIEW

SCALE: 1/2" = 1'-0"

MCHENRY CC BOOKSTORE
STRF4: STORAGE FIXTURE 4

The drawings, plans, specifications Prepared by College Store Design are owned by College Store Design and are intended solely for use by College Store Design. Such drawings may not be copied or otherwise reproduced without the written permission of College Store Design. These drawings shall not be used for any purpose not authorized in writing by College Store Design.

1.27.2020

NOT FOR
CONSTRUCTION


REVISIONS:

DRAWN BY: NEN
PROJECT NO: 2354

FIXTURE DETAILS
XF-520


FIXTURE KEY: STRW1
QTY:1

QTY	ITEM	MFG	DESCRIPTION	OVERALL SIZE	FINISHES
3	SSU18096N	LOZIER	S-SERIES UPRITE,	18"D X 96"H	M3
1	SSX496R	LOZIER	S-SERIES CROSS BRACE	48"W X 96"H	M3
8	SS418R	LOZIER	STORAGE SHELF	48"W X 18"D	M3
8	SS318R	LOZIER	STORAGE SHELF	36"W X 18"D	M3
3	WS1241	LOZIER	FLOOR ANCHOR		M3

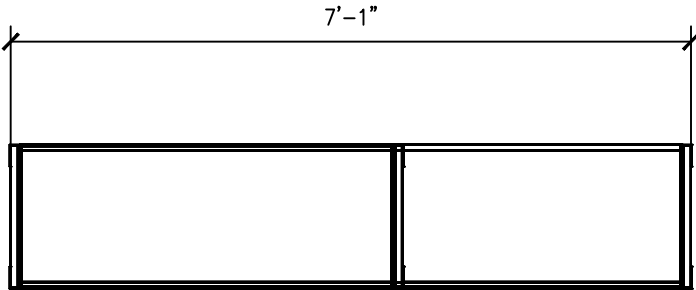


PLAN VIEW

SCALE: 1/2" = 1'-0"

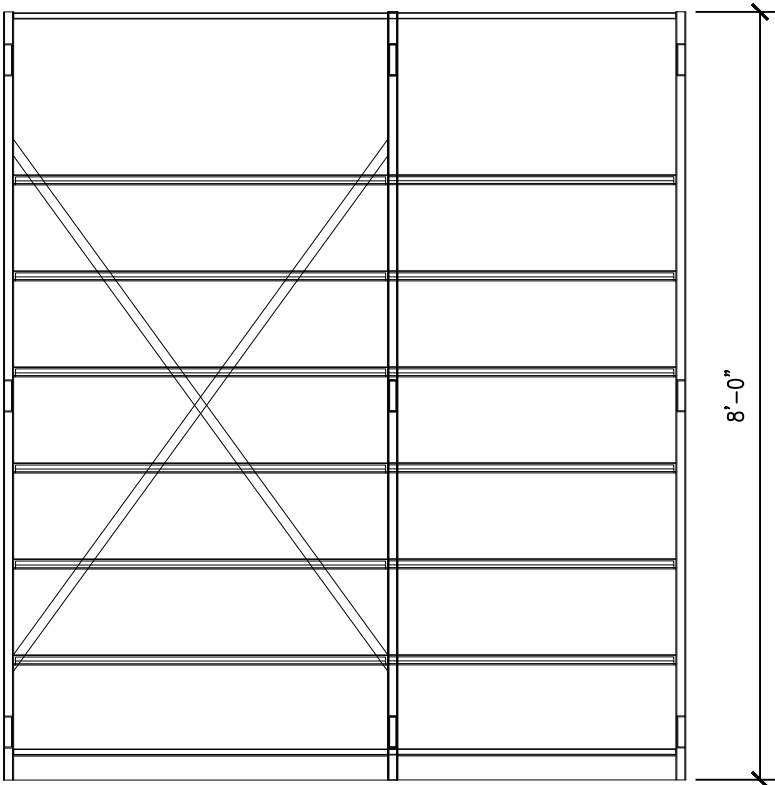

ELEVATION VIEW

SCALE: 1/2" = 1'-0"

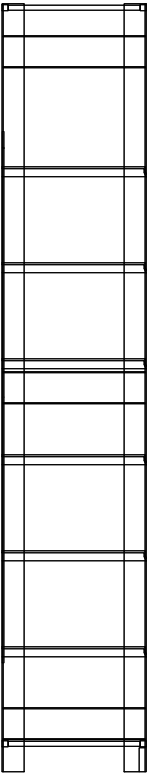

SIDE VIEW

SCALE: 1/2" = 1'-0"

MCHENRY CC BOOKSTORE

STRW1: STORAGE WALL 1

The drawings, plans, specifications Prepared by College Store Design are owned by College Store Design and are intended solely for use by College Store Design. Such drawings may not be copied or otherwise reproduced without the written permission of College Store Design. These drawings shall not be used for any purpose not authorized in writing by College Store Design.

12.9.19

NOT FOR
CONSTRUCTION


REVISIONS:

DRAWN BY: NEN
PROJECT NO: 2354

FIXTURE DETAILS
XF-521


FIXTURE KEY: STRW2
QTY:1

QTY	ITEM	MFG	DESCRIPTION	OVERALL SIZE	FINISHES
2	SSU18096N	LOZIER	S-SERIES UPRITE,	18"D X 96"H	M3
1	SSX496R	LOZIER	S-SERIES CROSS BRACE	48"W X 96"H	M3
8	SS418R	LOZIER	STORAGE SHELF	48"W X 18"D	M3
2	WS1241	LOZIER	FLOOR ANCHOR		M3

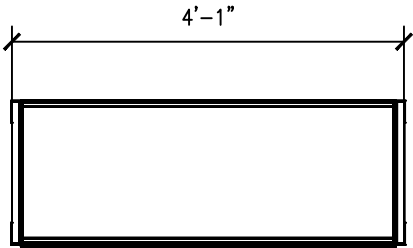


PLAN VIEW

SCALE: 1/2" = 1'-0"

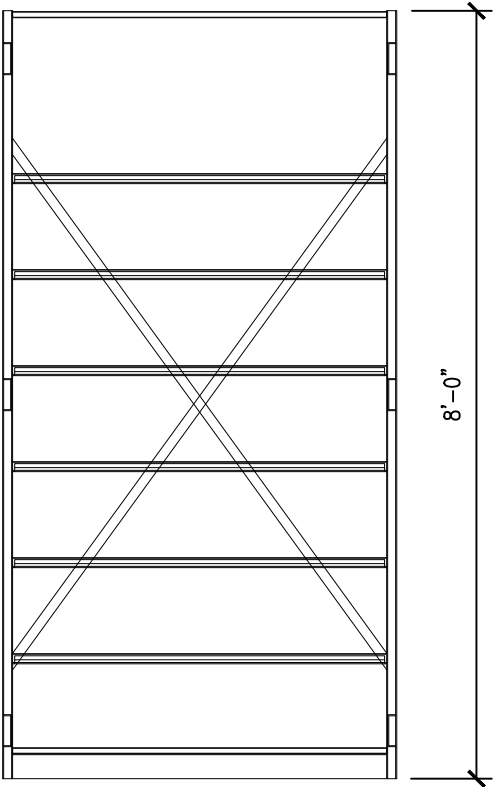

ELEVATION VIEW

SCALE: 1/2" = 1'-0"

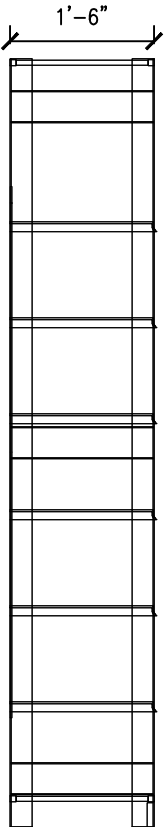

SIDE VIEW

SCALE: 1/2" = 1'-0"

MCHENRY CC BOOKSTORE

STRW2: STORAGE WALL2

The drawings, plans, specifications Prepared by College Store Design are owned by College Store Design and are intended solely for use by College Store Design. Such drawings may not be copied or otherwise reproduced without the written permission of College Store Design. These drawings shall not be used for any purpose not authorized in writing by College Store Design.

12.9.19

NOT FOR
CONSTRUCTION


REVISIONS:

DRAWN BY: NEN
PROJECT NO: 2354

FIXTURE DETAILS
XF-522


FIXTURE KEY: STRW3
QTY:2

QTY	ITEM	MFG	DESCRIPTION	OVERALL SIZE	FINISHES
3	SSU18096N	LOZIER	S-SERIES UPRITE,	18"D X 96"H	M3
1	SSX496R	LOZIER	S-SERIES CROSS BRACE	48"W X 96"H	M3
16	SS418R	LOZIER	STORAGE SHELF	48"W X 18"D	M3
3	WS1241	LOZIER	FLOOR ANCHOR		M3

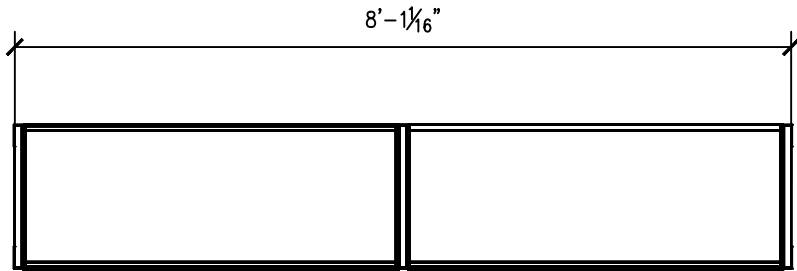


PLAN VIEW

SCALE: 1/2" = 1'-0"

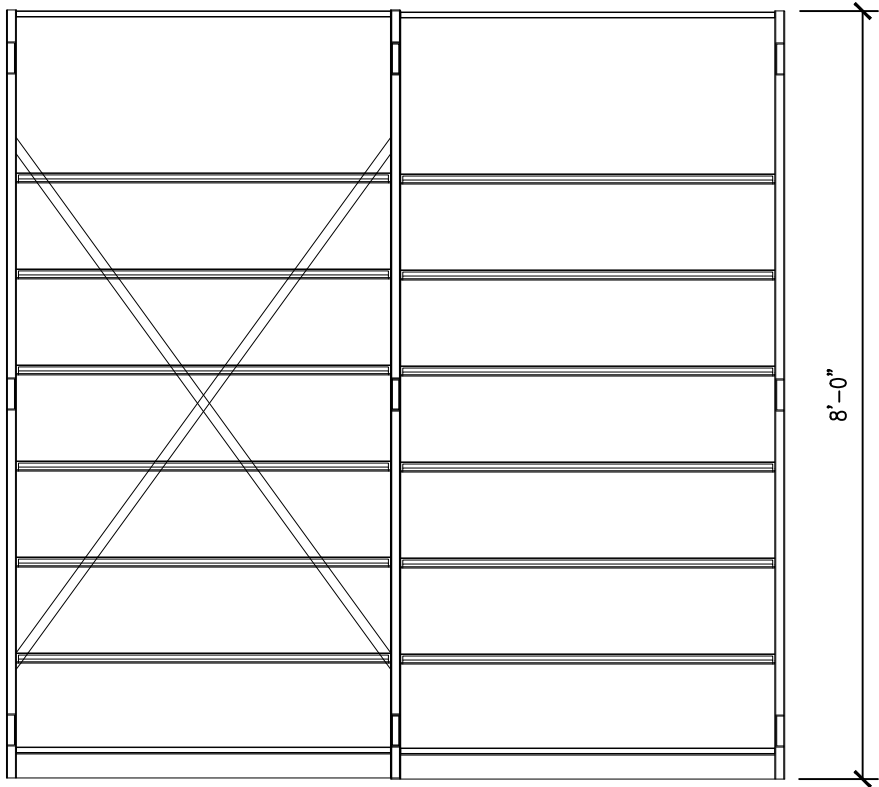

ELEVATION VIEW

SCALE: 1/2" = 1'-0"

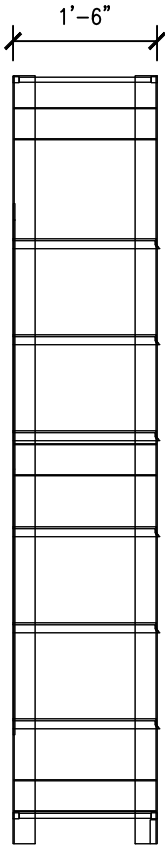

SIDE VIEW

SCALE: 1/2" = 1'-0"

MCHENRY CC BOOKSTORE

STRW3: STORAGE WALL3

The drawings, plans, specifications Prepared by College Store Design are owned by College Store Design and are intended solely for use by College Store Design. Such drawings may not be copied or otherwise reproduced without the written permission of College Store Design. These drawings shall not be used for any purpose not authorized in writing by College Store Design.

12.9.19

NOT FOR
CONSTRUCTION


REVISIONS:

DRAWN BY: NEN
PROJECT NO: 2354

FIXTURE DETAILS
XF-523


FIXTURE KEY: STRW4
QTY:1

QTY	ITEM	MFG	DESCRIPTION	OVERALL SIZE	FINISHES
5	SSU18096N	LOZIER	S-SERIES UPRITE,	18"D X 96"H	M3
1	SSX496R	LOZIER	S-SERIES CROSS BRACE	48"W X 96"H	M3
1	SSX396R	LOZIER	S-SERIES CROSS BRACE	36"W X 96"H	M3
24	SS418R	LOZIER	STORAGE SHELF	48"W X 18"D	M3
8	SS418R	LOZIER	STORAGE SHELF	36"W X 18"D	M3
5	WS1241	LOZIER	FLOOR ANCHOR		M3

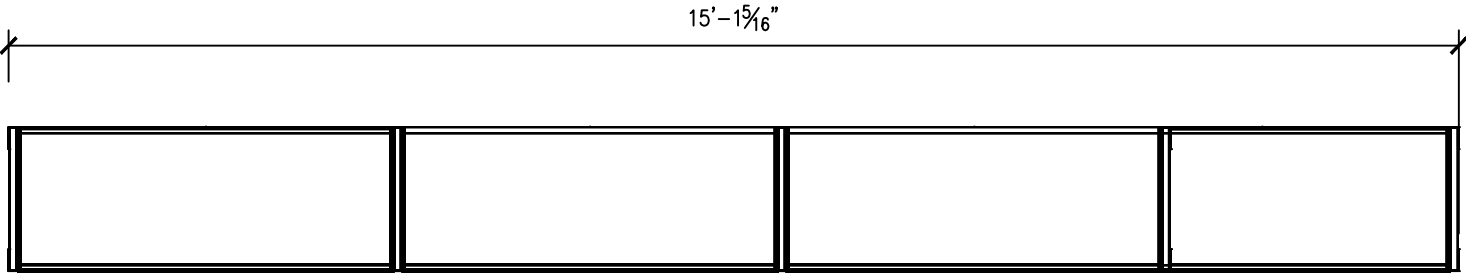


PLAN VIEW

SCALE: 1/2" = 1'-0"

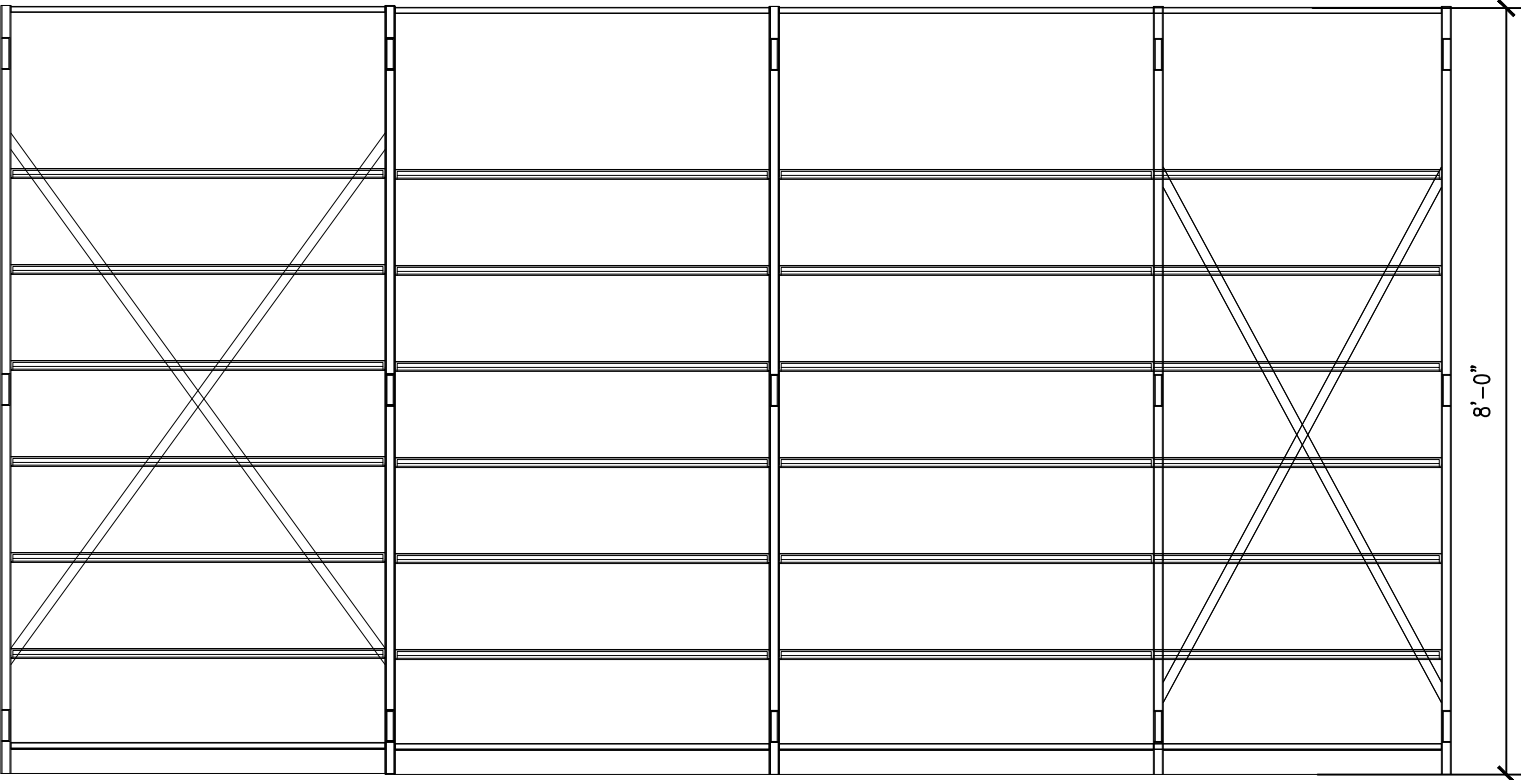

ELEVATION VIEW

SCALE: 1/2" = 1'-0"

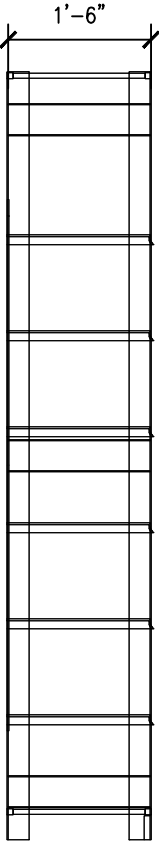

SIDE VIEW

SCALE: 1/2" = 1'-0"

MCHENRY CC BOOKSTORE
STRW4: STORAGE WALL4

The drawings, plans, specifications Prepared by College Store Design are owned by College Store Design and are intended solely for use by College Store Design. Such drawings may not be copied or otherwise reproduced without the written permission of College Store Design. These drawings shall not be used for any purpose not authorized in writing by College Store Design.

12.9.19

NOT FOR
CONSTRUCTION

REVISIONS:


DRAWN BY: NEN
PROJECT NO: 2354

FIXTURE DETAILS
XF-524

FIXTURE KEY: STRW5
 QTY:1


QTY	ITEM	MFG	DESCRIPTION	OVERALL SIZE	FINISHES
7	SSU18096N	LOZIER	S-SERIES UPRITE,	18"D X 96"H	M3
3	SSX496R	LOZIER	S-SERIES CROSS BRACE	48"W X 96"H	M3
48	SS418R	LOZIER	STORAGE SHELF	48"W X 18"D	M3
7	WS1241	LOZIER	FLOOR ANCHOR		M3

24'-1³/₁₆"

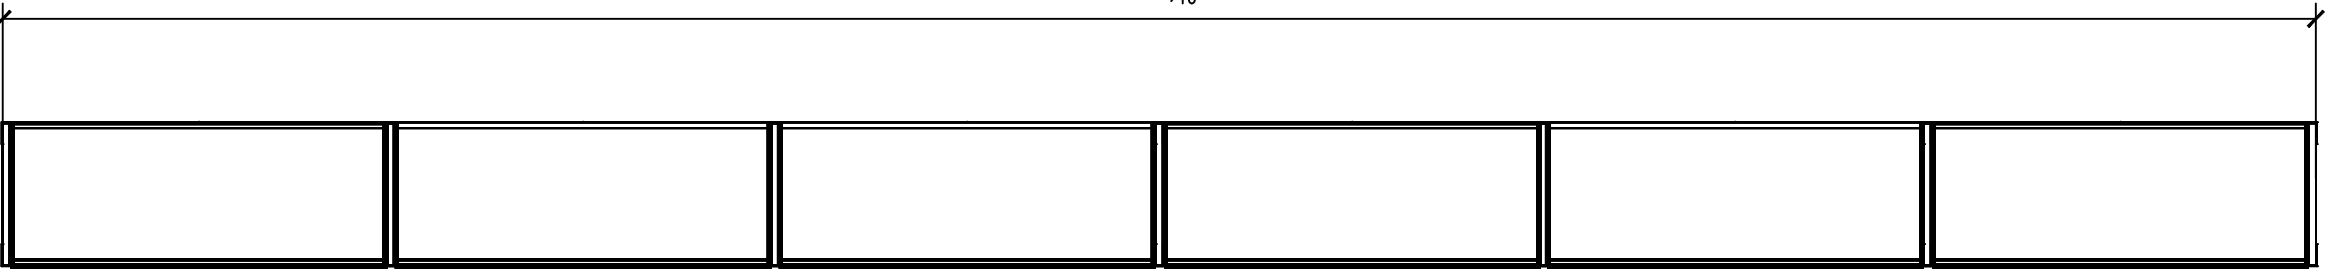

PLAN VIEW

SCALE: 1/2" = 1'-0"

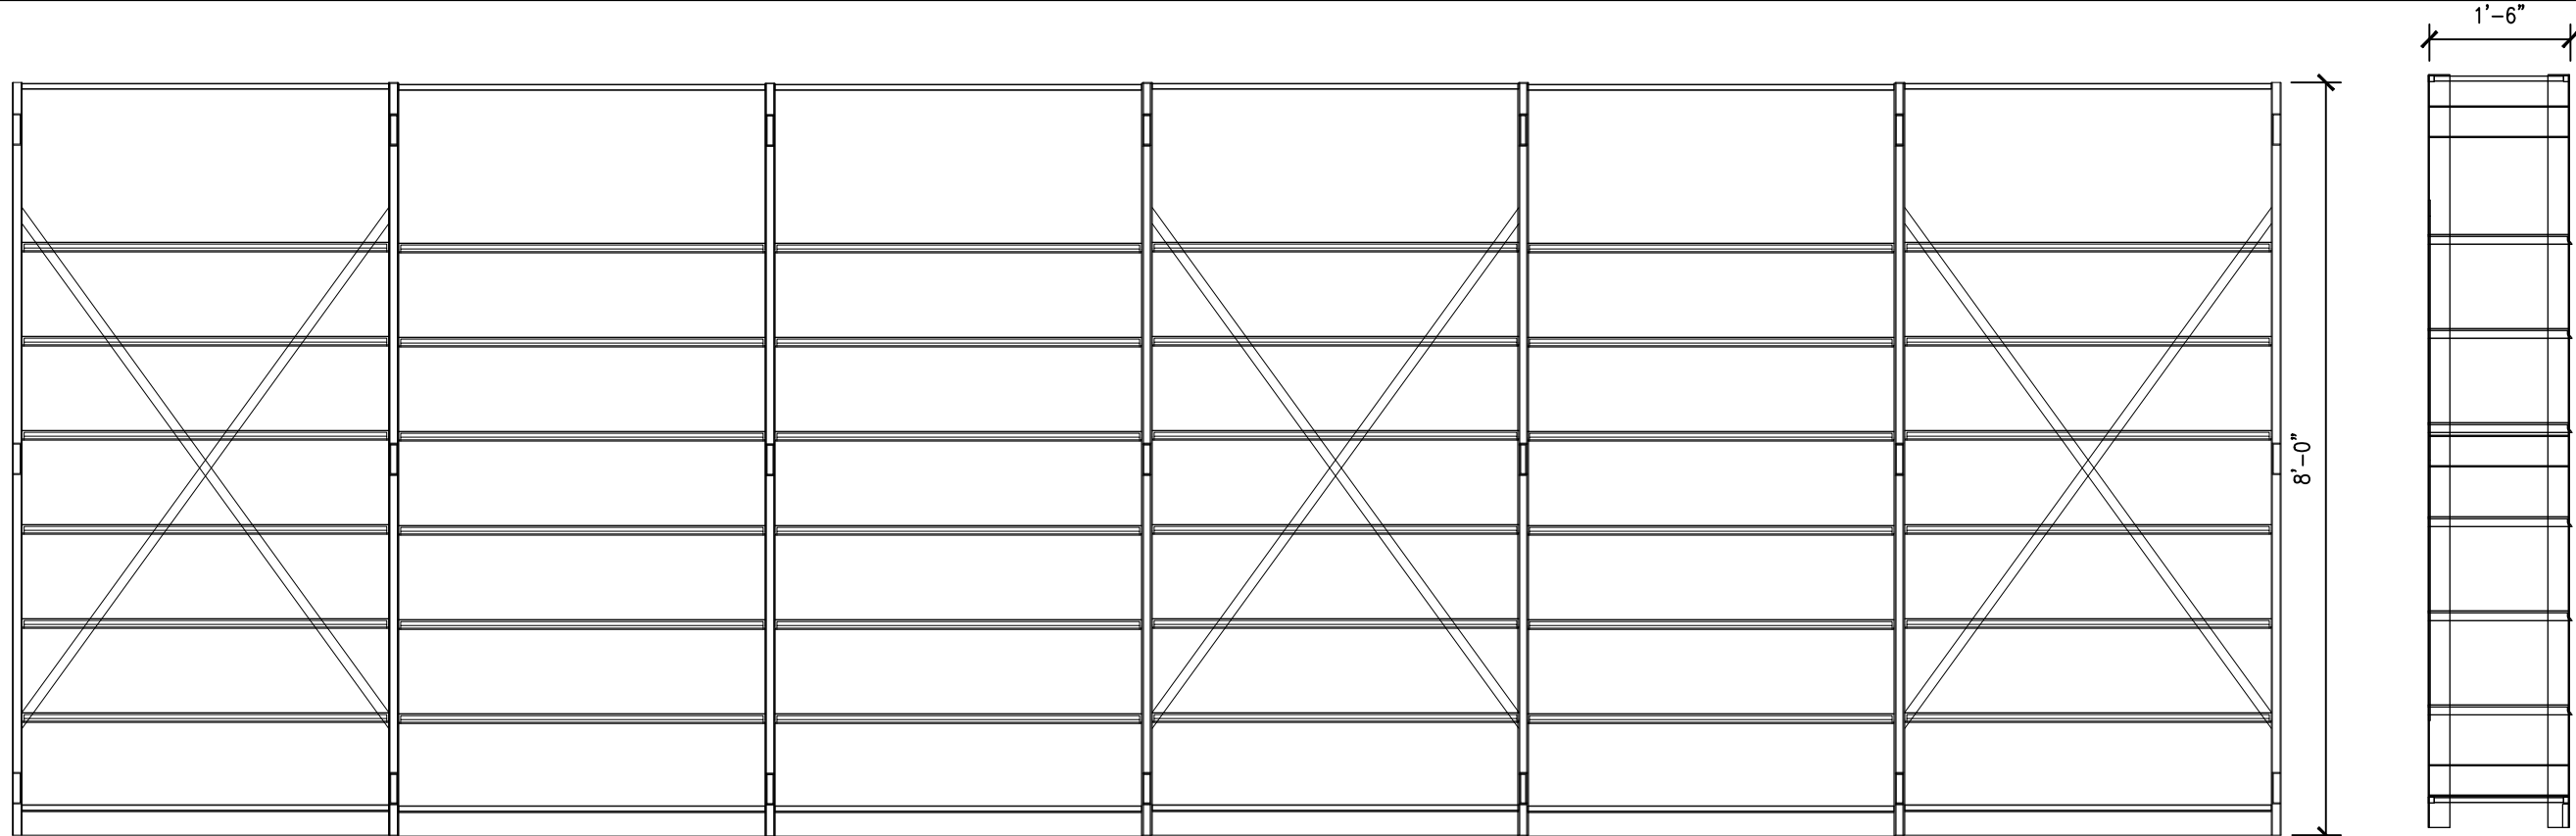

ELEVATION VIEW

SCALE: 1/2" = 1'-0"

SIDE VIEW

SCALE: 1/2" = 1'-0"



MCHENRY CC BOOKSTORE
 STRW5: STORAGE WALL5

The drawings, plans, specifications Prepared by College Store Design are owned by College Store Design and are intended solely for use by College Store Design. Such drawings may not be copied or otherwise reproduced without the written permission of College Store Design. These drawings shall not be used for any purpose not authorized in writing by College Store Design.

12.9.19

NOT FOR
 CONSTRUCTION


REVISIONS:

DRAWN BY: NEN
 PROJECT NO: 2354

FIXTURE DETAILS
 XF-525


FIXTURE KEY: STRW6
QTY:2

QTY	ITEM	MFG	DESCRIPTION	OVERALL SIZE	FINISHES
3	SSU18096N	LOZIER	S-SERIES UPRITE,	18"D X 96"H	M3
1	SSX496R	LOZIER	S-SERIES CROSS BRACE	48"W X 96"H	M3
16	SS318R	LOZIER	STORAGE SHELF	36"W X 18"D	M3
3	WS1241	LOZIER	FLOOR ANCHOR		M3

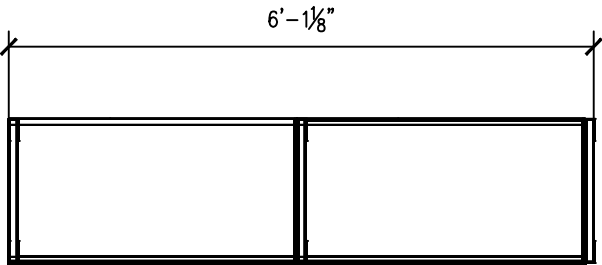


PLAN VIEW

SCALE: 1/2" = 1'-0"

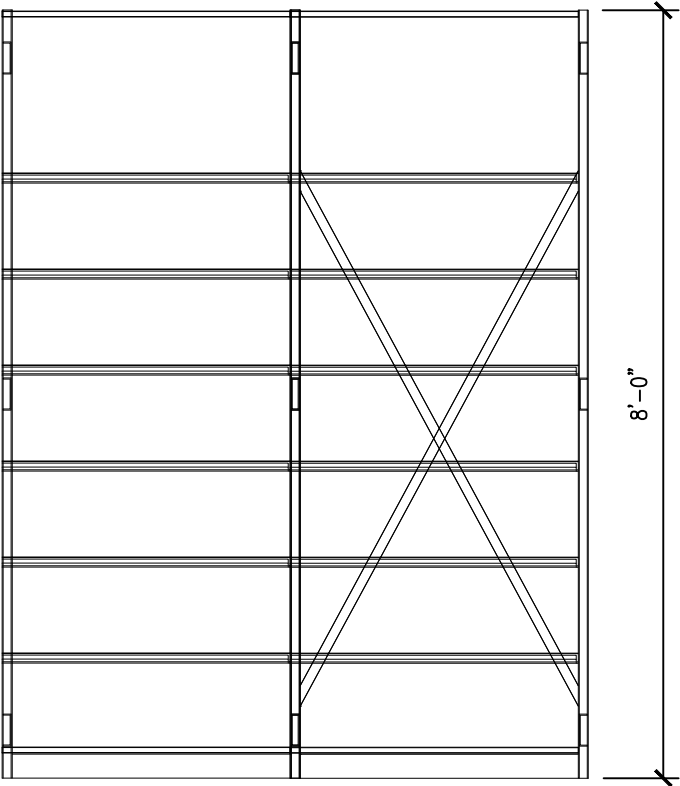

ELEVATION VIEW

SCALE: 1/2" = 1'-0"

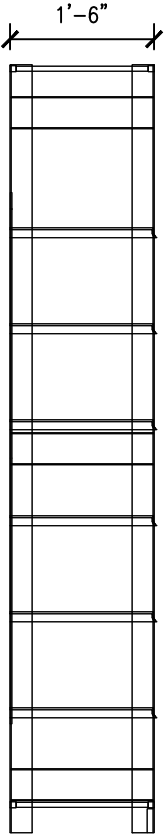

SIDE VIEW

SCALE: 1/2" = 1'-0"

MCHENRY CC BOOKSTORE
STRW6: STORAGE WALL6

The drawings, plans, specifications Prepared by College Store Design are owned by College Store Design and are intended solely for use by College Store Design. Such drawings may not be copied or otherwise reproduced without the written permission of College Store Design. These drawings shall not be used for any purpose not authorized in writing by College Store Design.

12.9.19

NOT FOR
CONSTRUCTION

REVISIONS:

DRAWN BY: NEN
PROJECT NO: 2354

FIXTURE DETAILS
XF-526