





# A124 Remodel Drawings RFP#04162026

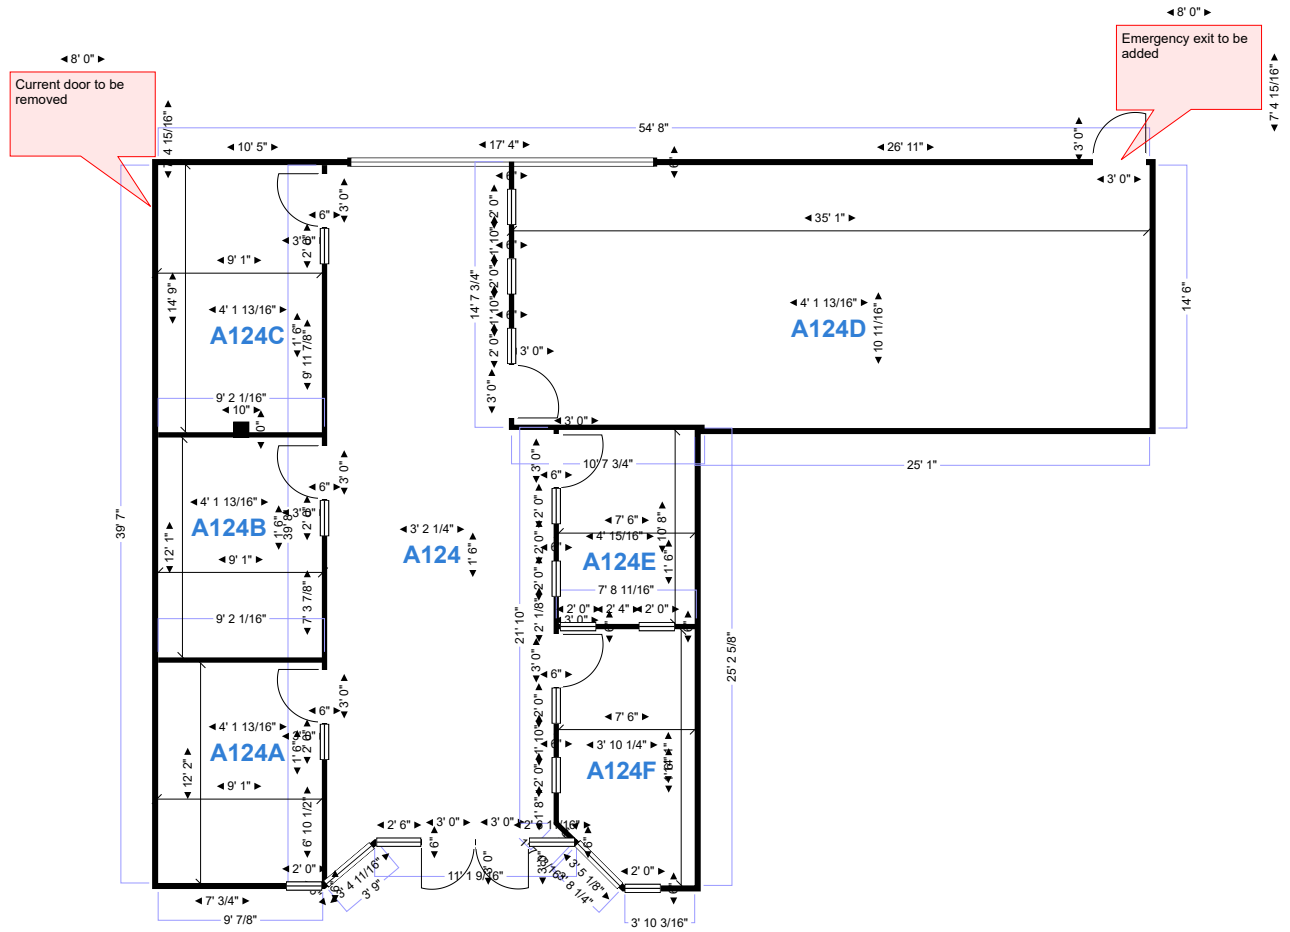

Site:	9910 Administration Sq.	Drawing:	801506	Project:	0000416	Drawn:	Name	Notes:	Acme Builders Corp 1234 Oak Road Yorktown, NY 10598
Title:	1 <sup>st</sup> Floor Office Remodel	Scale:	1/4" = 1' 0"	Date:	01/30/2017	Rev:	A		

# A124 Remodel Drawings RFP#04162026

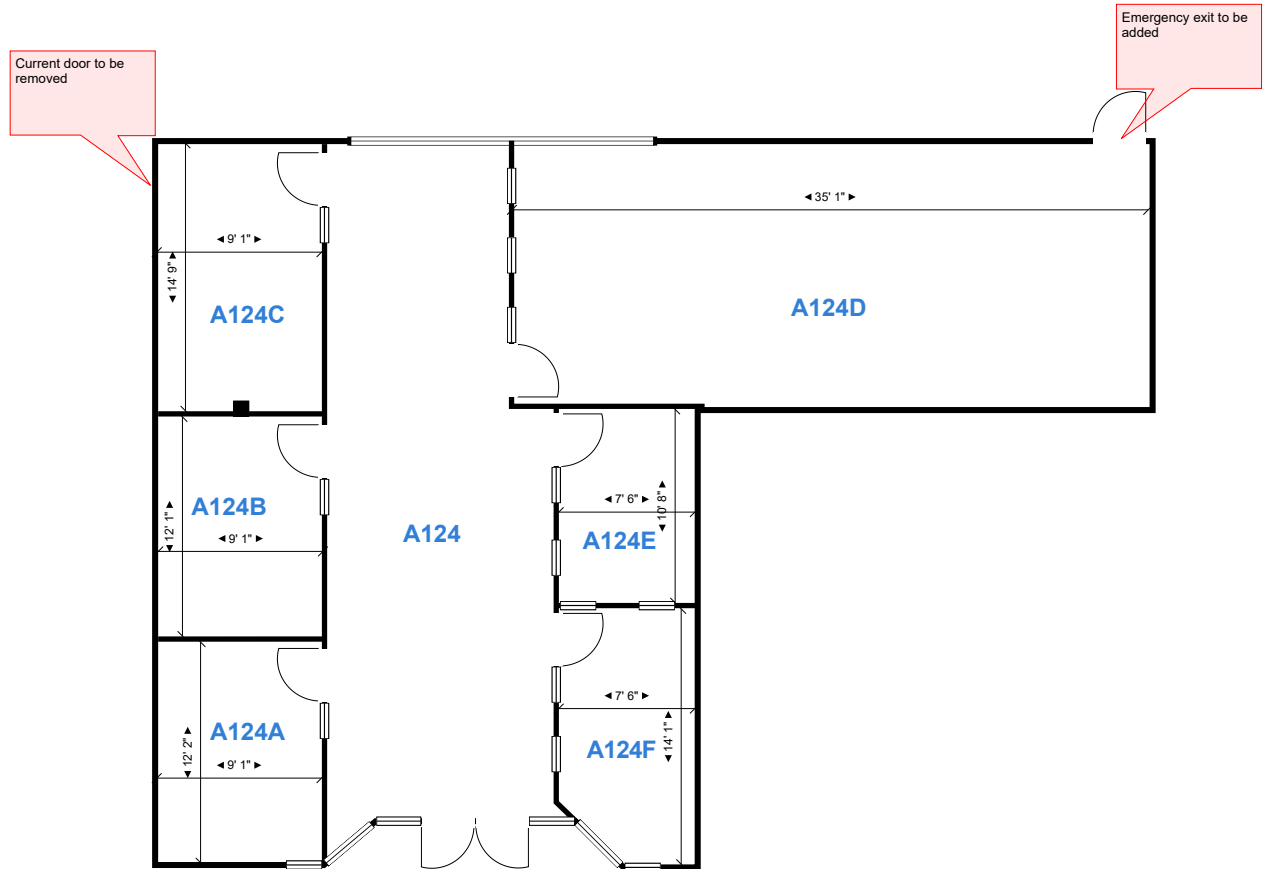

Site:	9910 Administration Sq.	Drawing:	801506	Project:	0000416	Drawn:	Name	Notes:	Acme Builders Corp 1234 Oak Road Yorktown, NY 10598
Title:	1 <sup>st</sup> Floor Office Remodel	Scale:	1/4"=1'0"	Date:	01/30/2017	Rev:	A		