




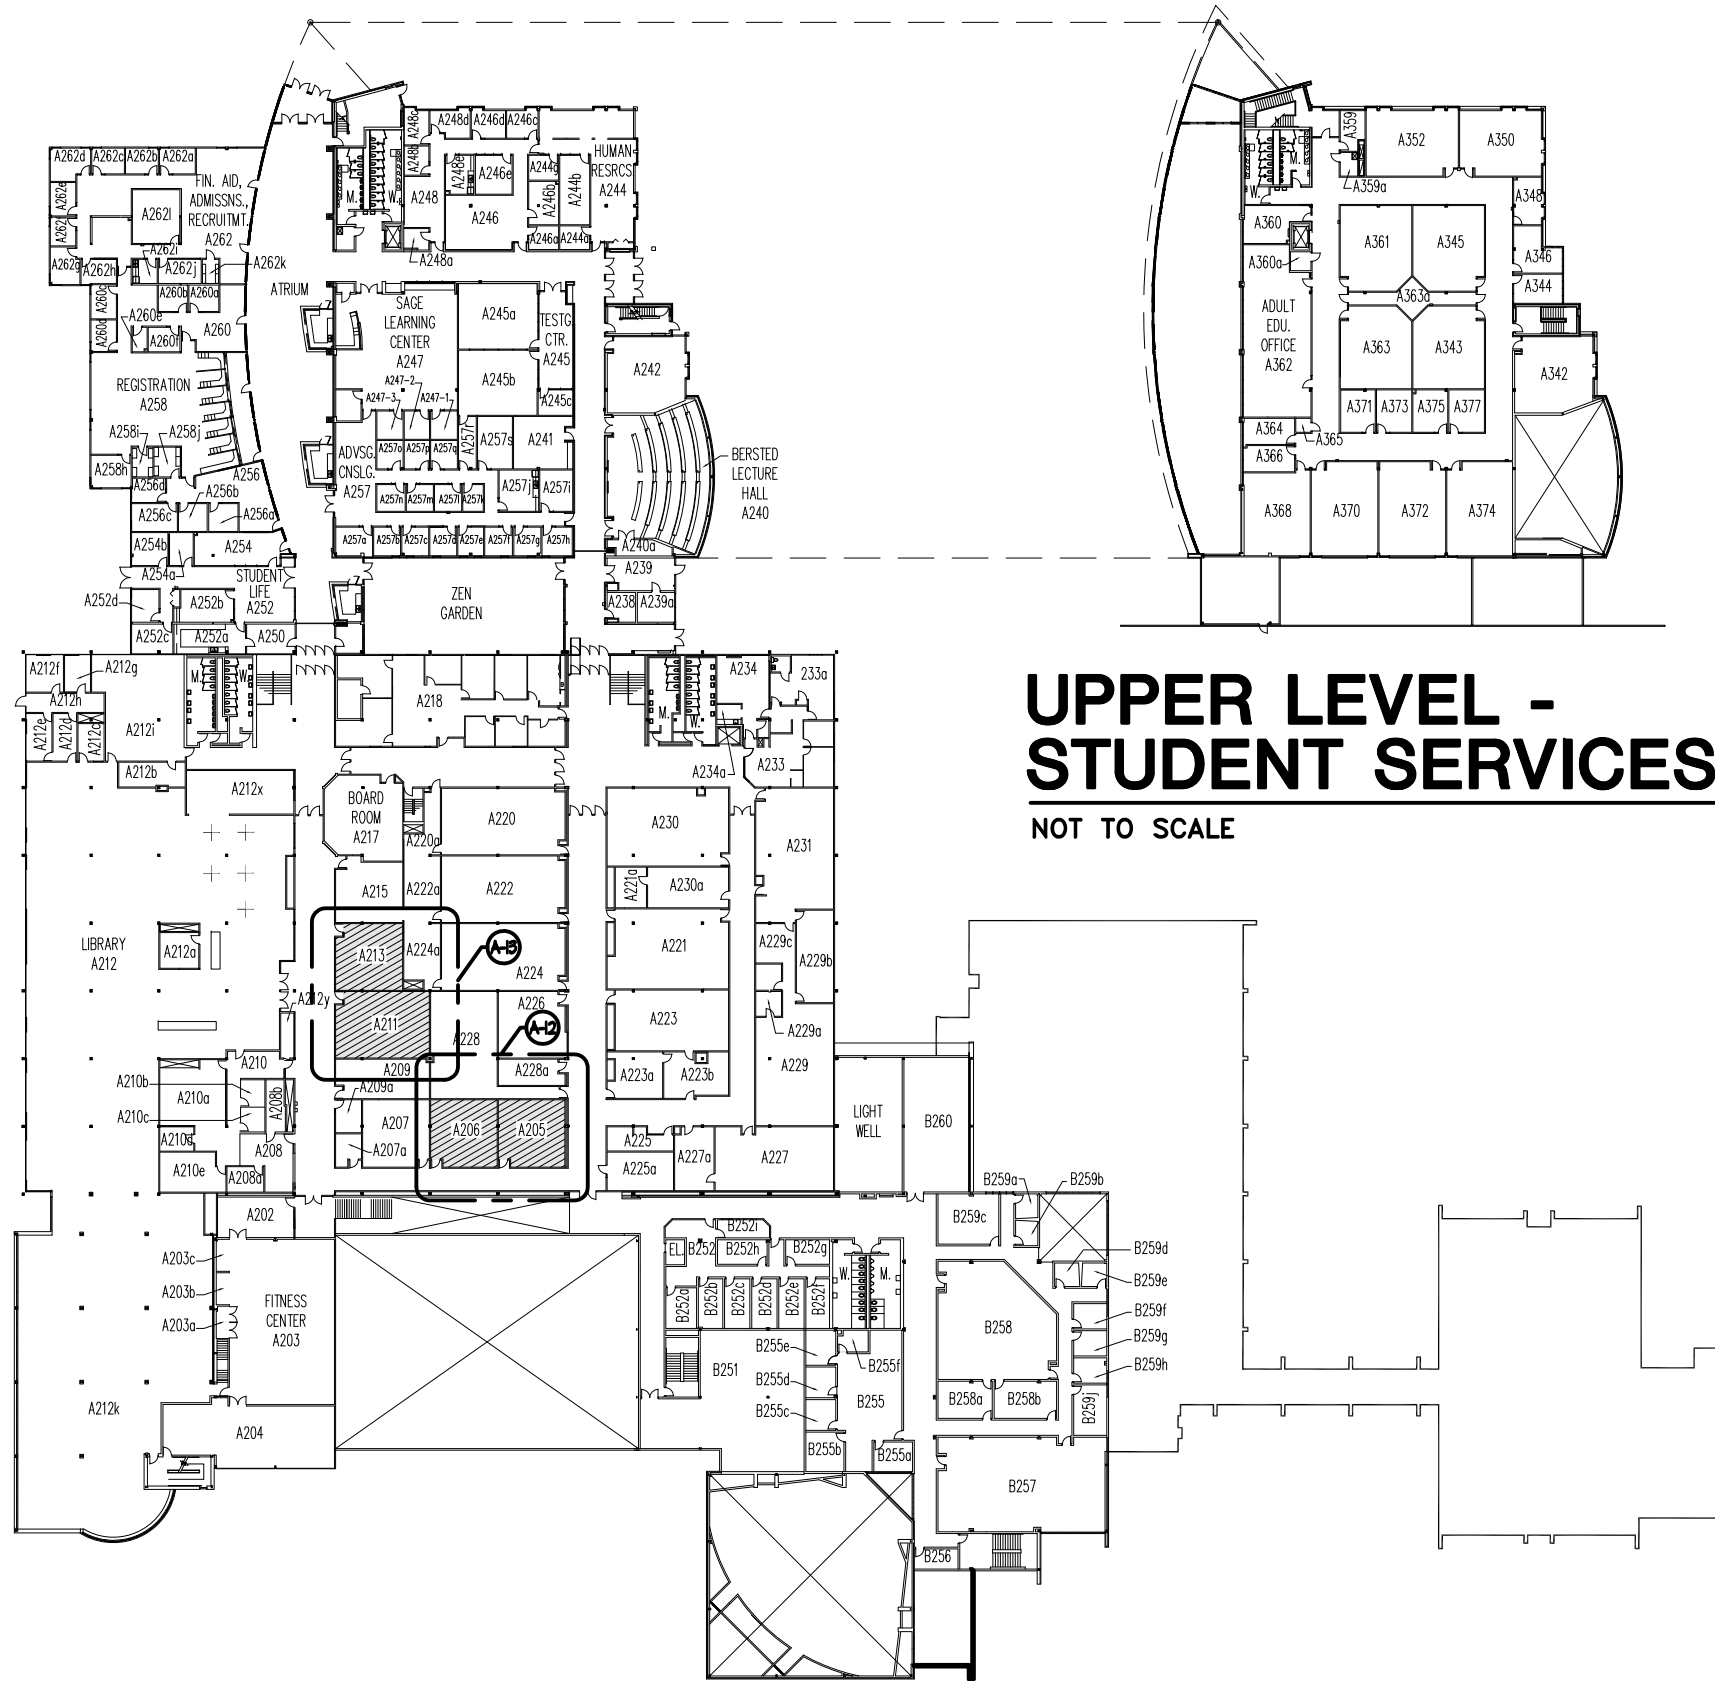

UPPER LEVEL - STUDENT SERVICES
NOT TO SCALE

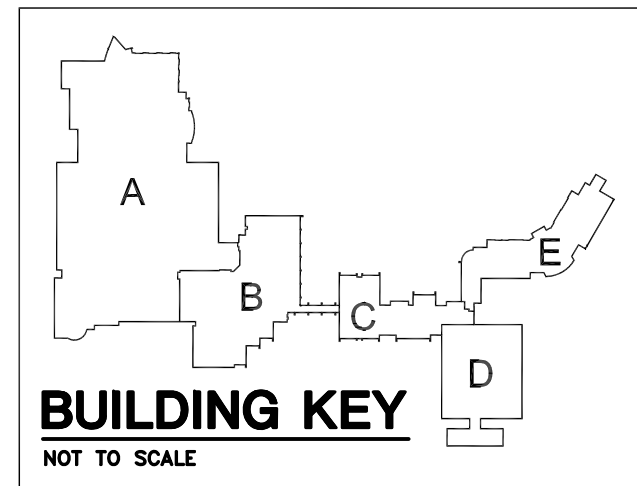

AREA TO RECEIVE NEW FLOORING
PAINT WALLS

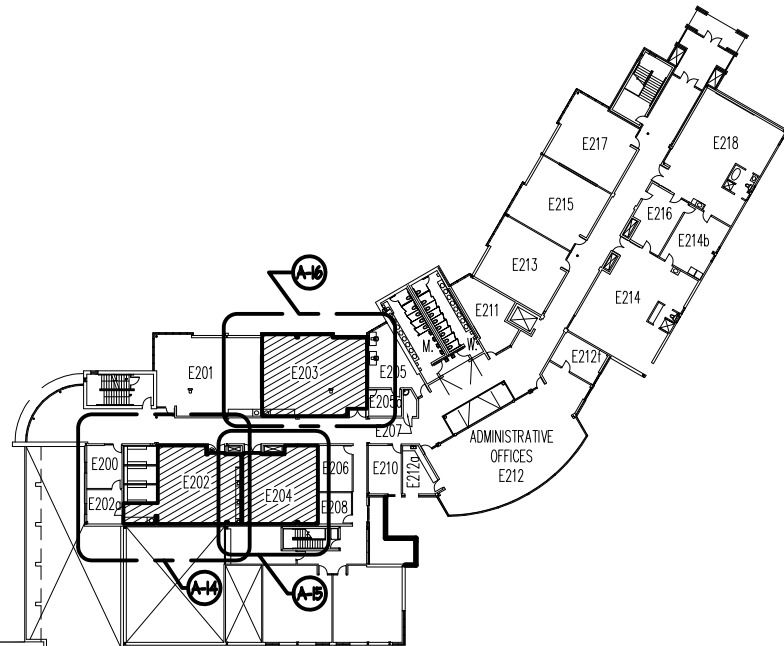

MAIN LEVEL - STUDENT SERVICES
UPPER LEVEL - BUILDINGS A, B & E
NOT TO SCALE

REFERENCE PLAN - UPPER LEVEL

Consultants:

MCC CLASSRM./OFFICE CARPET & PAINT

McHenry County College
8900 US Hwy 14
Crystal Lake, Illinois
60012

Ruck Pate
ARCHITECTURE

22102 North Pepper Road
Barrington, Illinois 60010
tel. 847.381.2945
fax 847.304.1218
www.ruckpate.com

1427.02

A-2

22 APR 2014




Consultants:

Crystal 60012

www.ruckpate.com

22 APR 2014

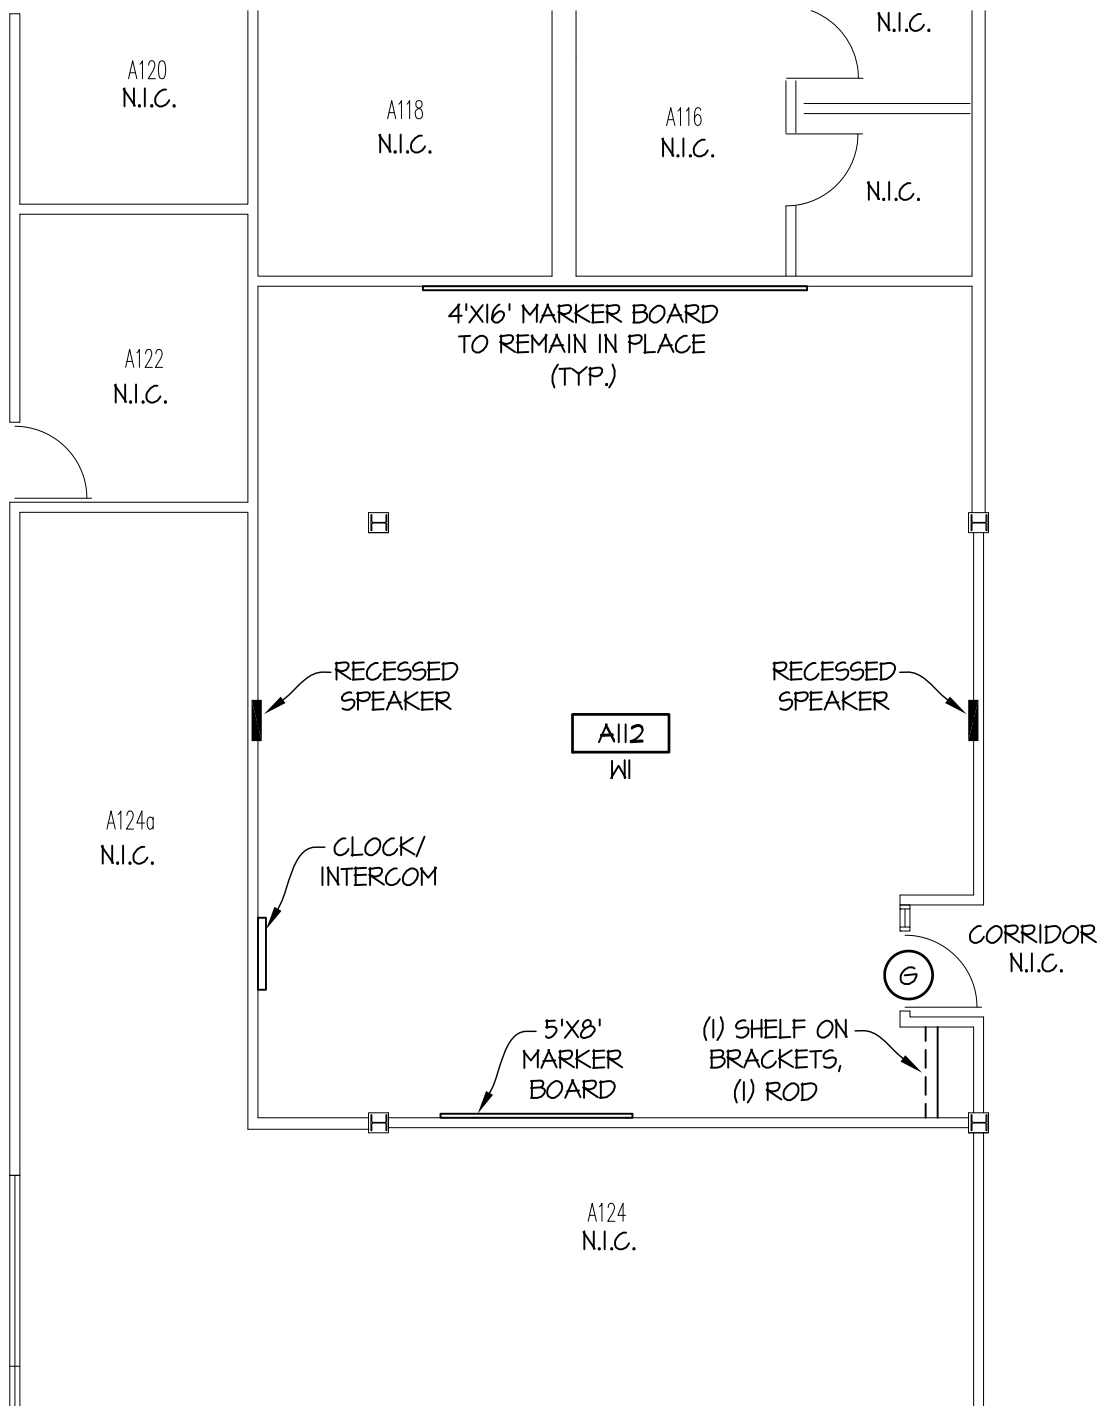

PARTIAL FLOOR PLAN

1/8" = 1'-0"



Ruck Pate

ARCHITECTURE

22102 North Pepper Road, Suite 201
Barrington, Illinois 60010


tel 847.381.2946
fax 847.304.1218
www.ruckpate.com

MCC CLASSRM./OFFICE CARPET & PAINT
McHenry County College
8900 US Hwy 14
Crystal Lake, Illinois
60012

1427.02

A-4

22 APR 2014

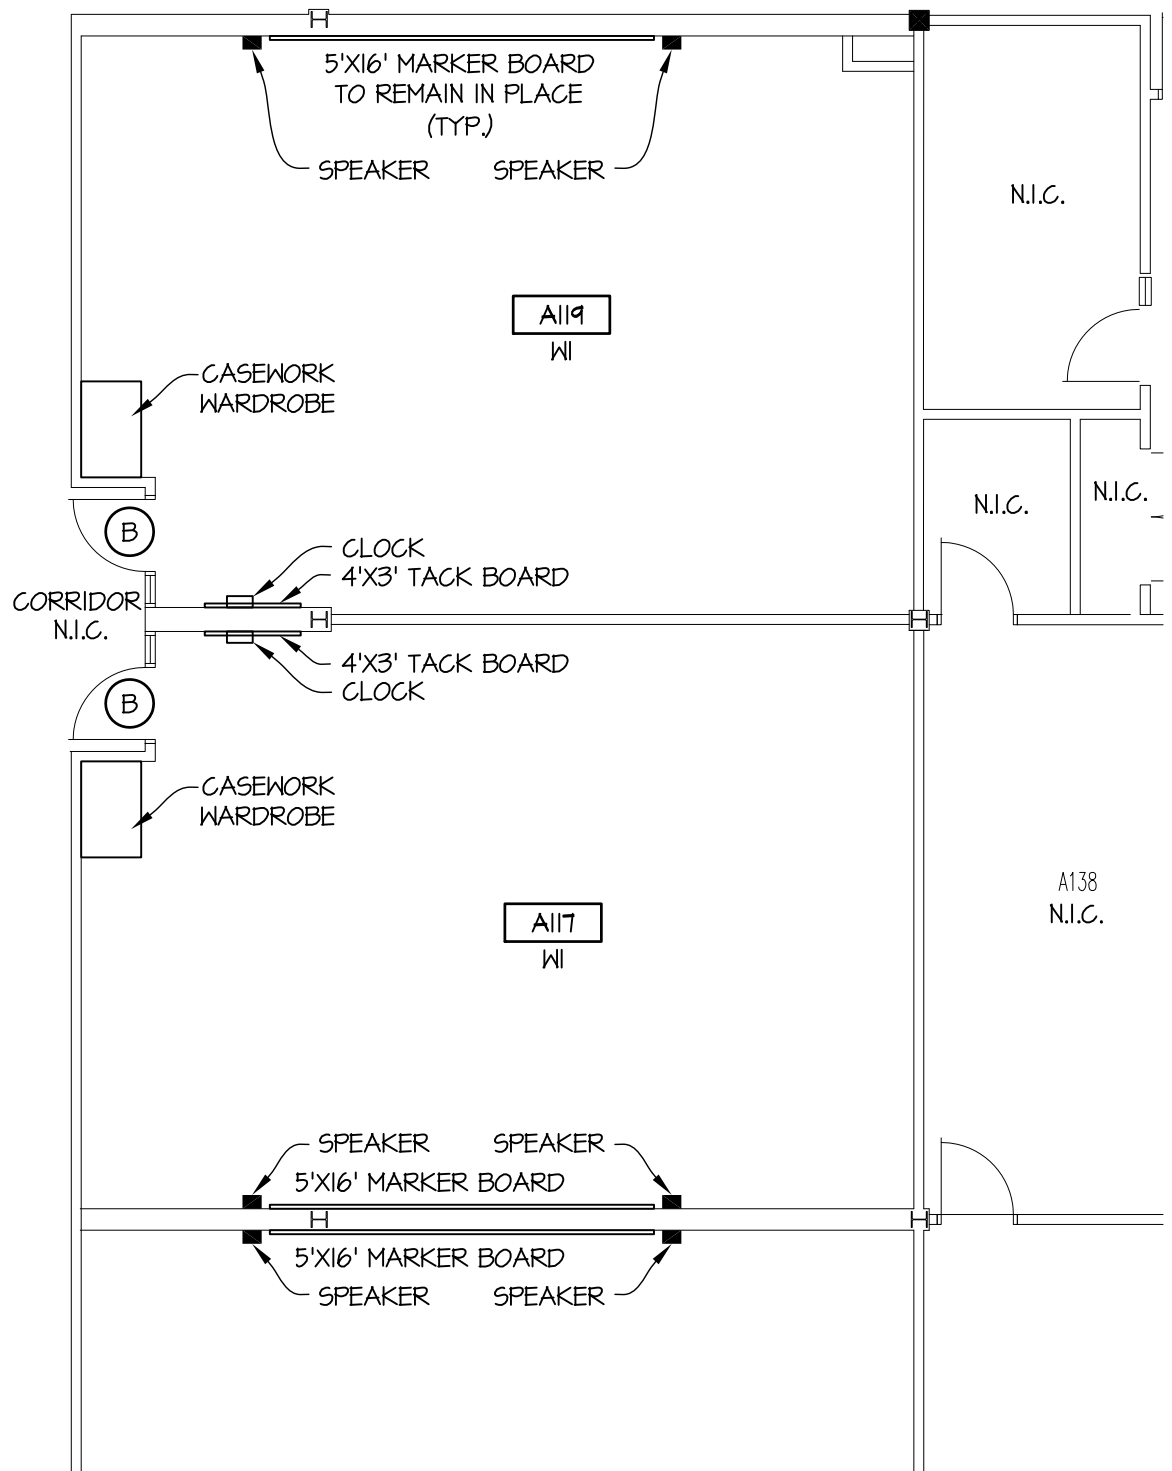

PARTIAL FLOOR PLAN

1/8" = 1'-0"



Ruck Pate

ARCHITECTURE

22102 North Pepper Road, Suite 201
Barrington, Illinois 60010

tel 847.381.2946
fax 847.304.1218
www.ruckpate.com


MCC CLASSRM./OFFICE CARPET & PAINT
McHenry County College
8900 US Hwy 14
Crystal Lake, Illinois
60012

1427.02

A-5

22 APR 2014

OR

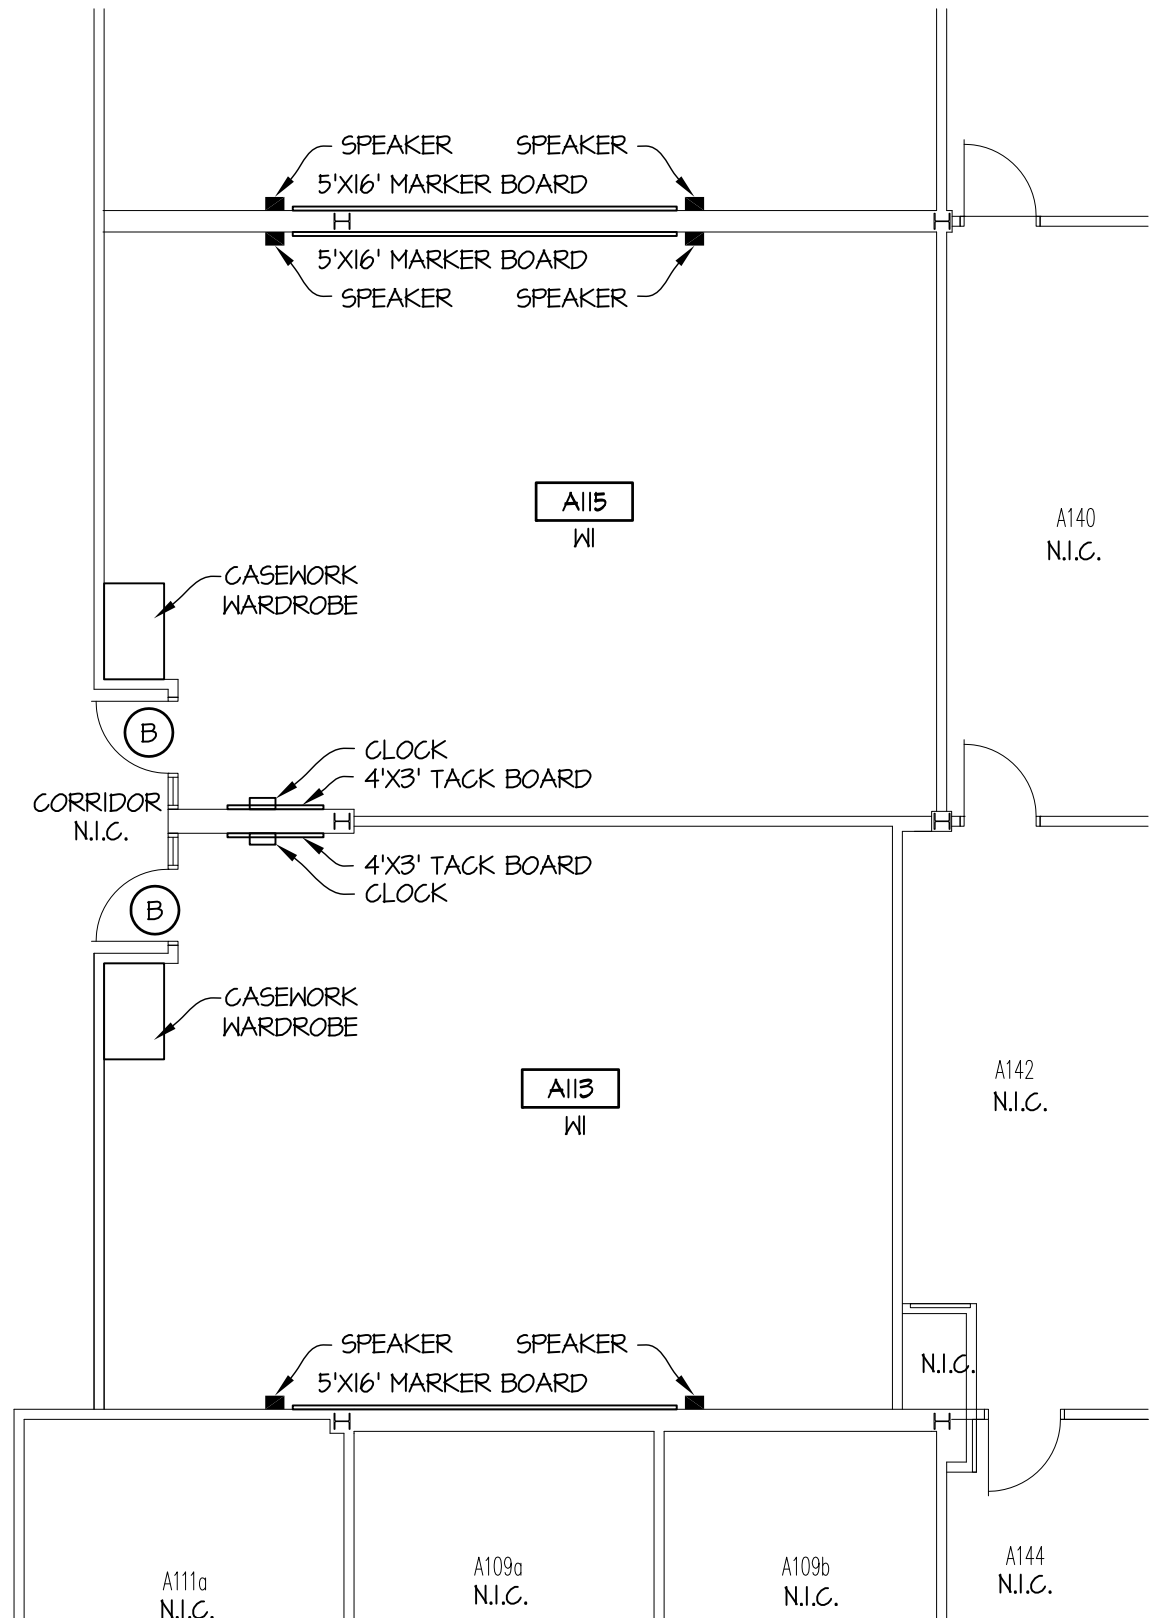

PARTIAL FLOOR PLAN

1/8" = 1'-0"



Ruck Pate

ARCHITECTURE

22102 North Pepper Road, Suite 201
Barrington, Illinois 60010


tel 847.381.2946
fax 847.304.1218
www.ruckpate.com

MCC CLASSRM./OFFICE CARPET & PAINT
McHenry County College
8900 US Hwy 14
Crystal Lake, Illinois
60012

1427.02

A-6

22 APR 2014

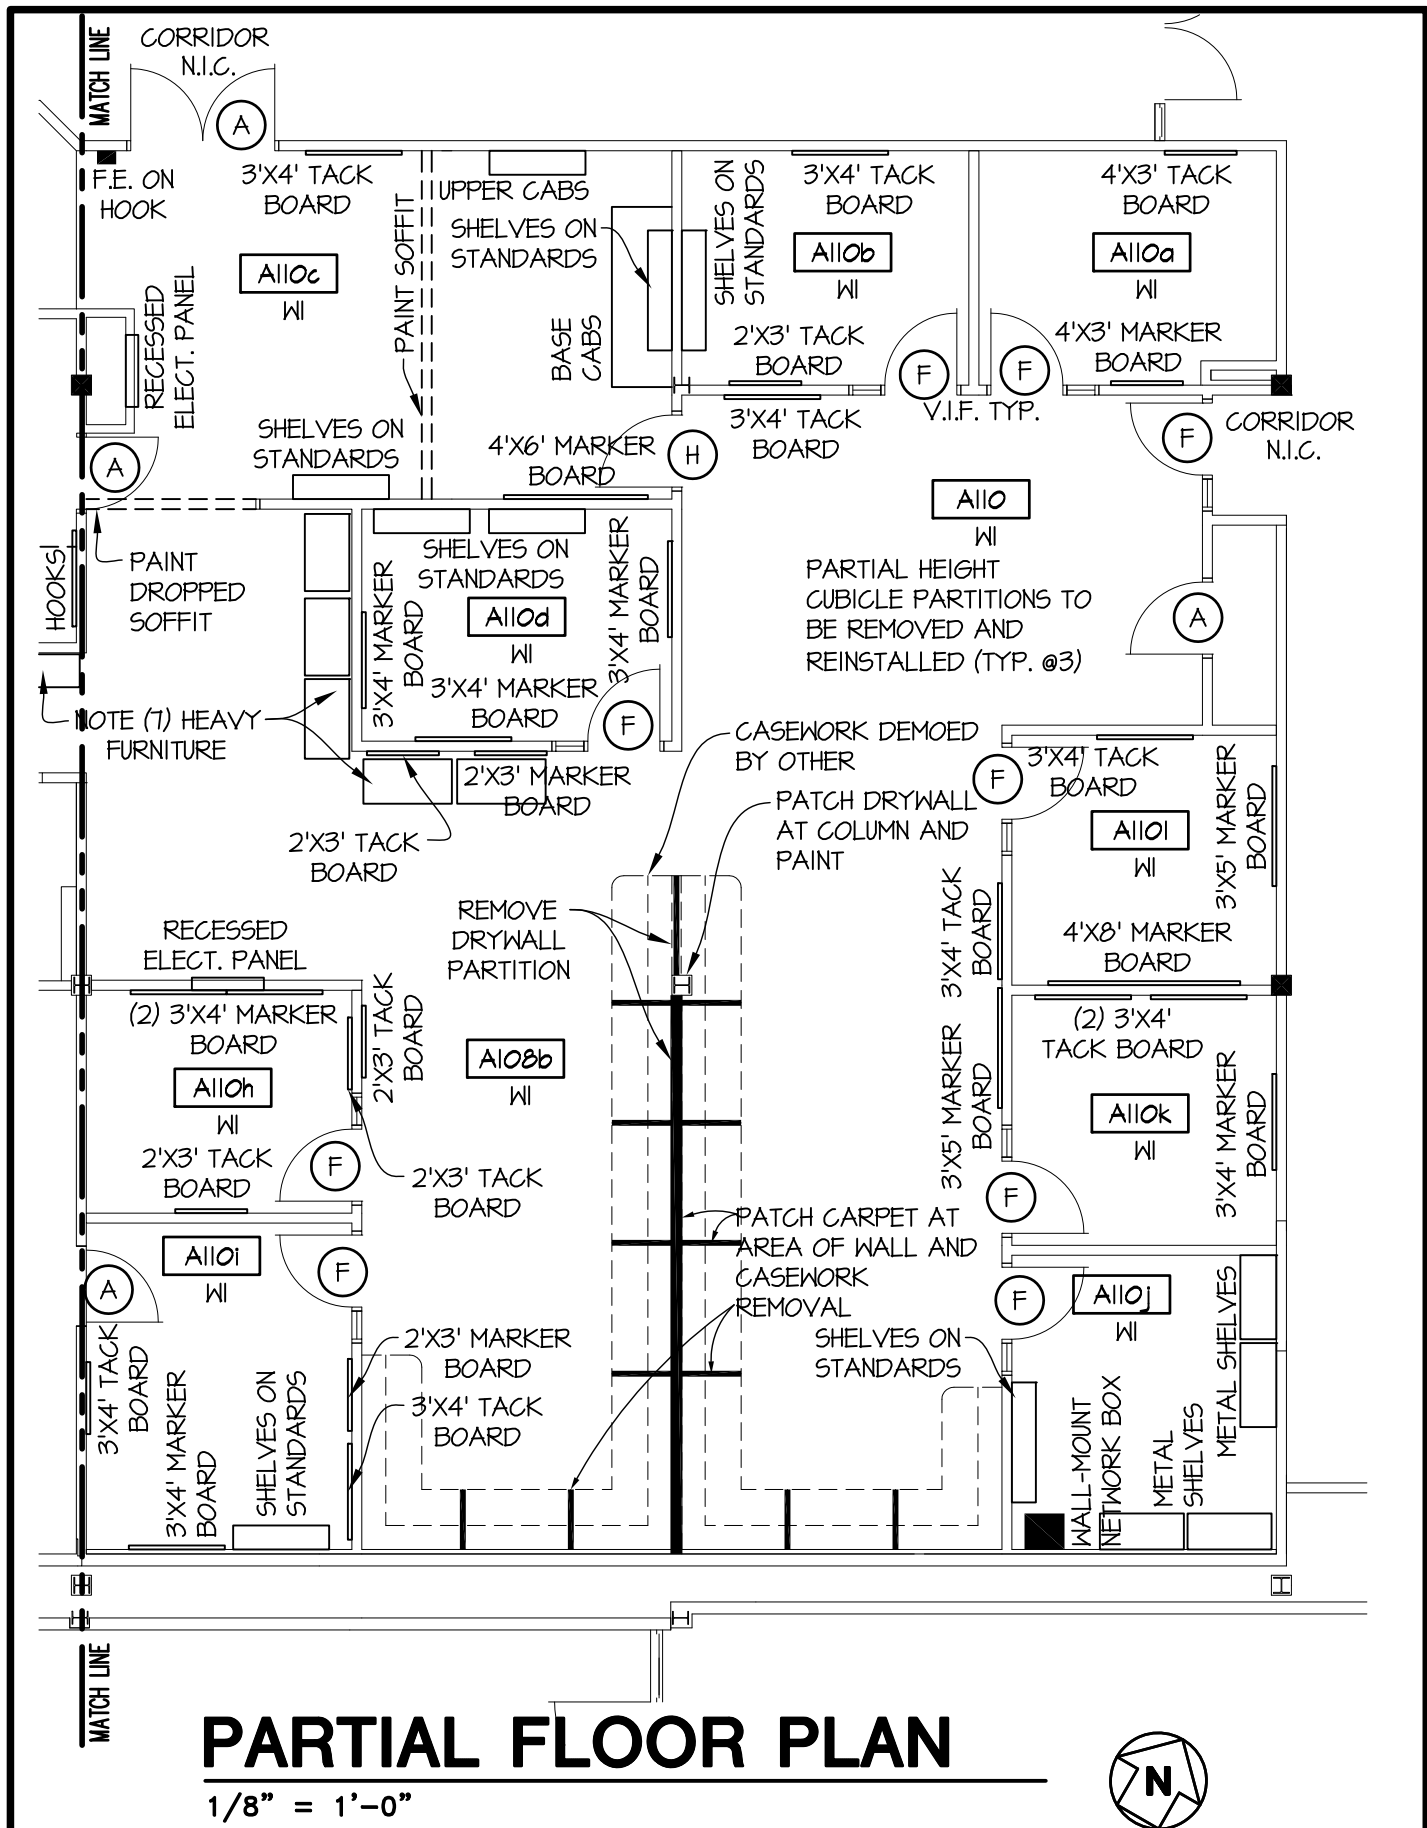

Ruck Pate

ARCHITECTURE

22102 North Pepper Road, Suite 201
Barrington, Illinois 60010

tel 847.381.2946
fax 847.304.1218
www.ruckpate.com


MCC CLASSRM./OFFICE CARPET & PAINT

McHenry County College
8900 US Hwy 14
Crystal Lake, Illinois
60012

1427.02


A-8

22 APR 2014

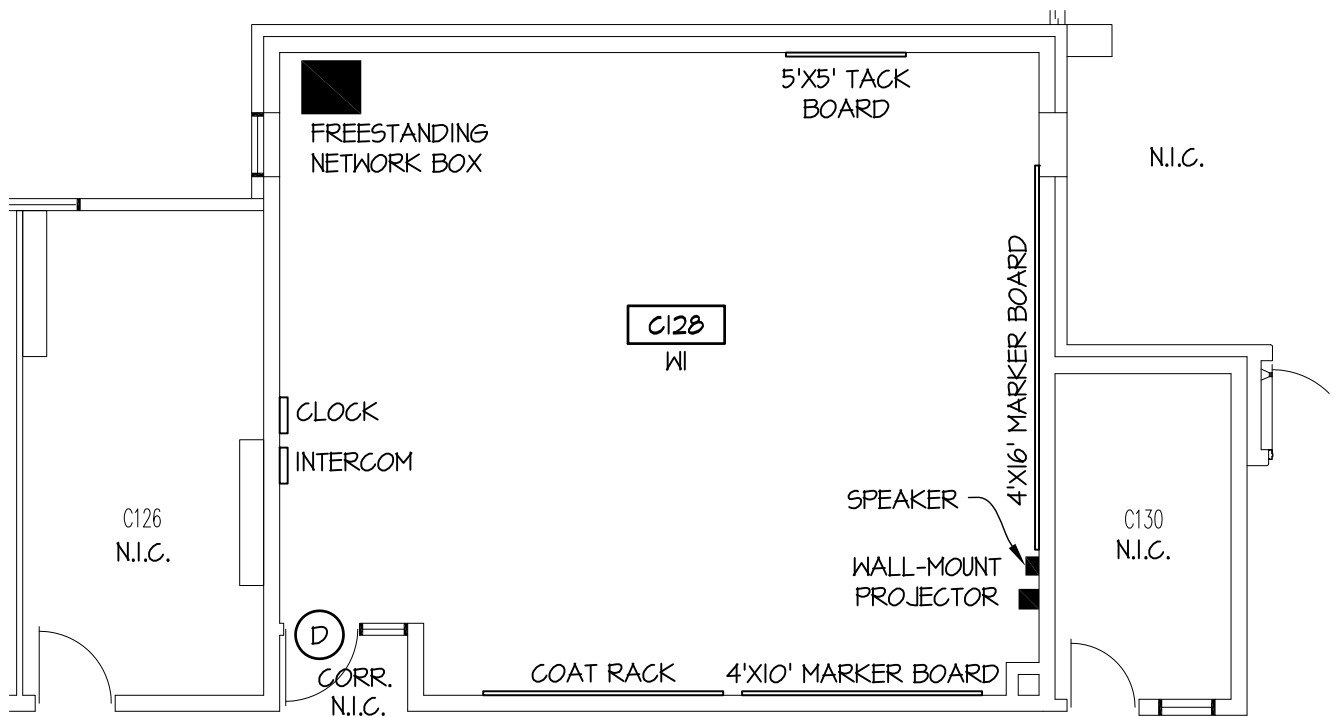

PARTIAL FLOOR PLAN

1/8" = 1'-0"

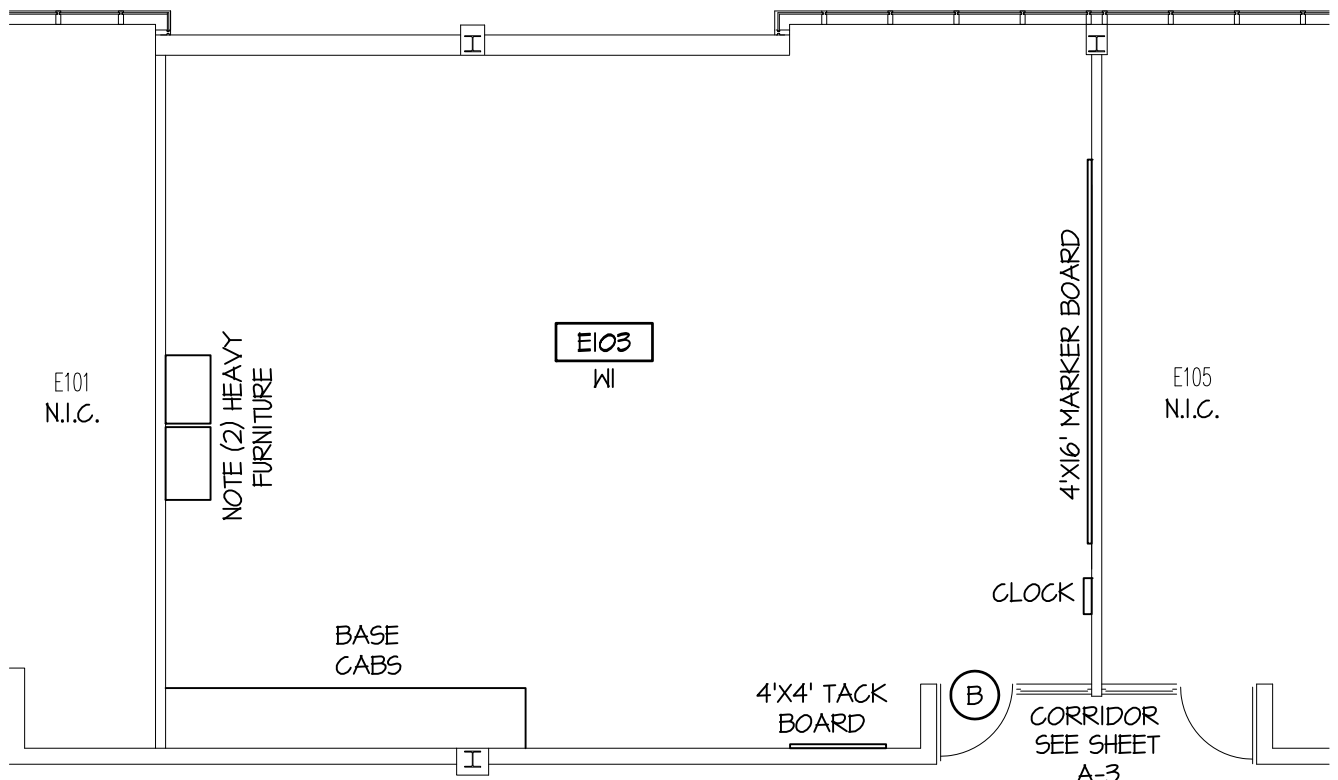

PARTIAL FLOOR PLAN

1/8" = 1'-0"



Ruck Pate

ARCHITECTURE

22102 North Pepper Road, Suite 201
Barrington, Illinois 60010

tel 847.381.2946
fax 847.304.1218
www.ruckpate.com


MCC CLASSRM./OFFICE CARPET & PAINT

McHenry County College
8900 US Hwy 14
Crystal Lake, Illinois
60012

1427.02

A-9

22 APR 2014

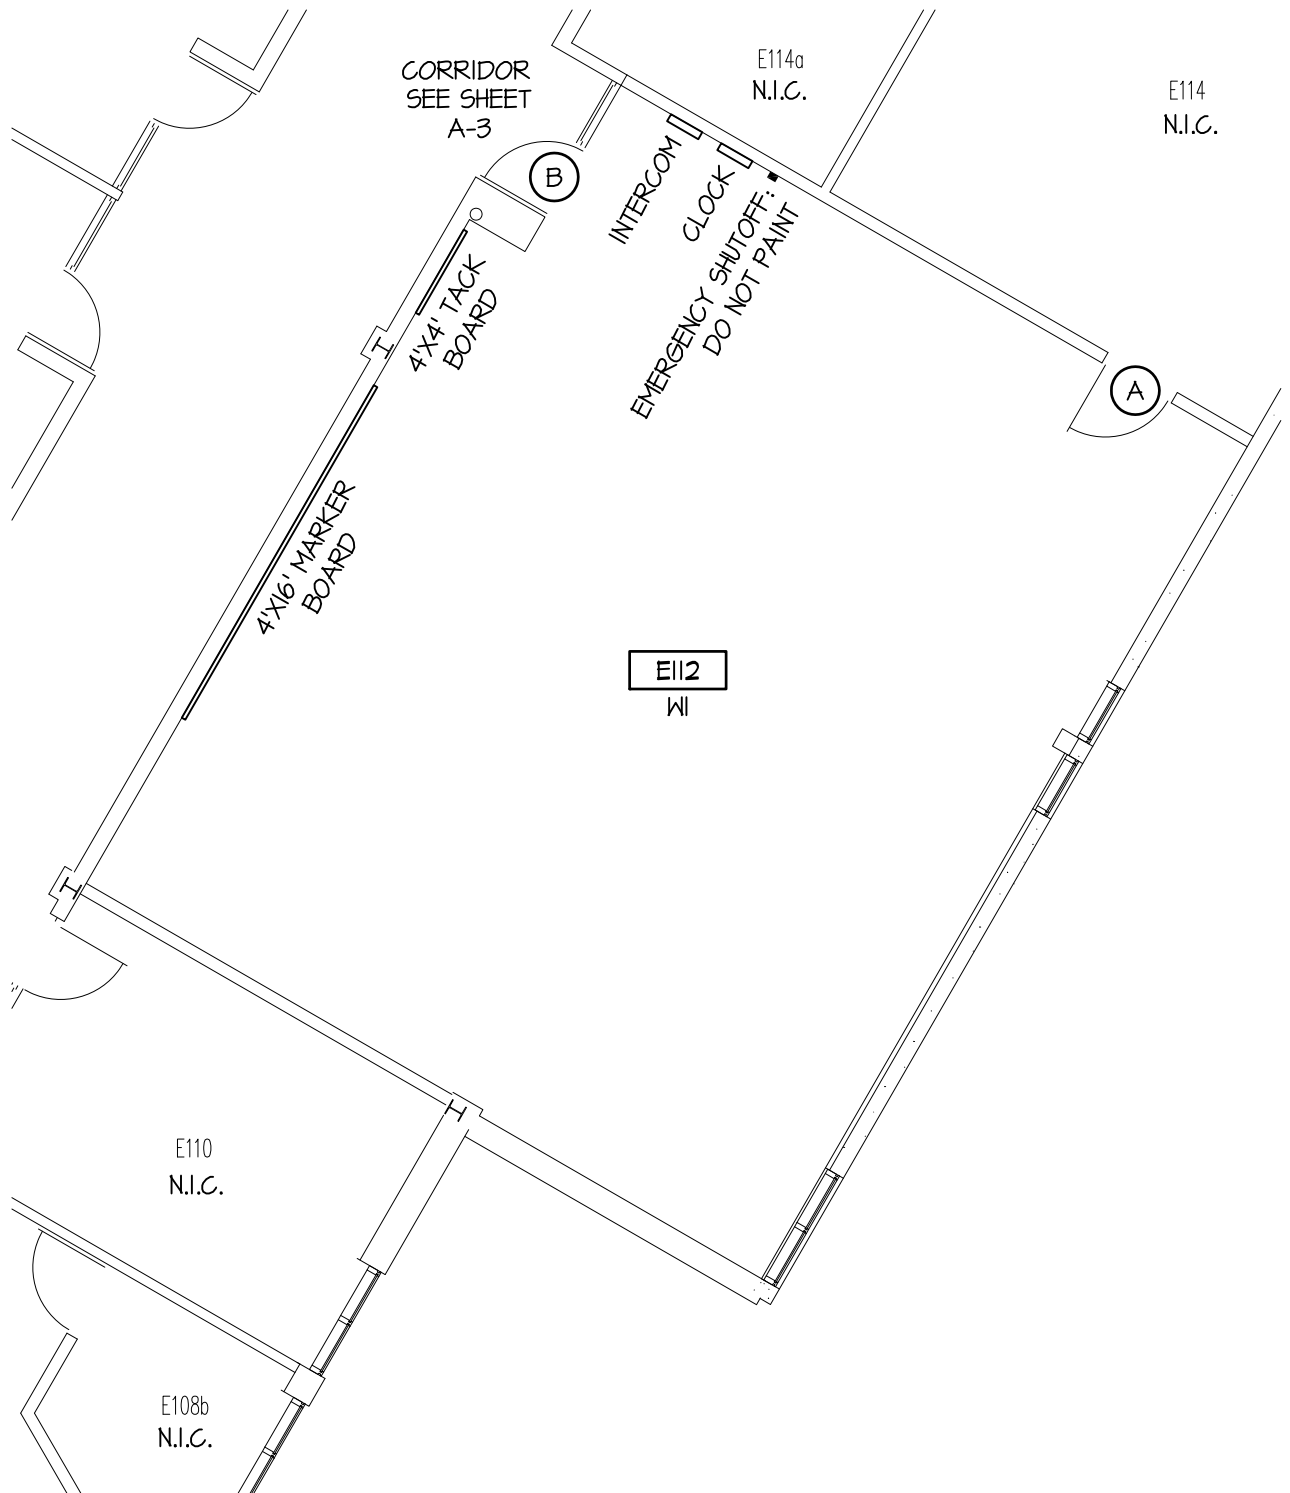

PARTIAL FLOOR PLAN

1/8" = 1'-0"



Ruck Pate

ARCHITECTURE

22102 North Pepper Road, Suite 201
Barrington, Illinois 60010


tel 847.381.2946
fax 847.304.1218
www.ruckpate.com

MCC CLASSRM./OFFICE CARPET & PAINT
McHenry County College
8900 US Hwy 14
Crystal Lake, Illinois
60012

1427.02

A-10

22 APR 2014

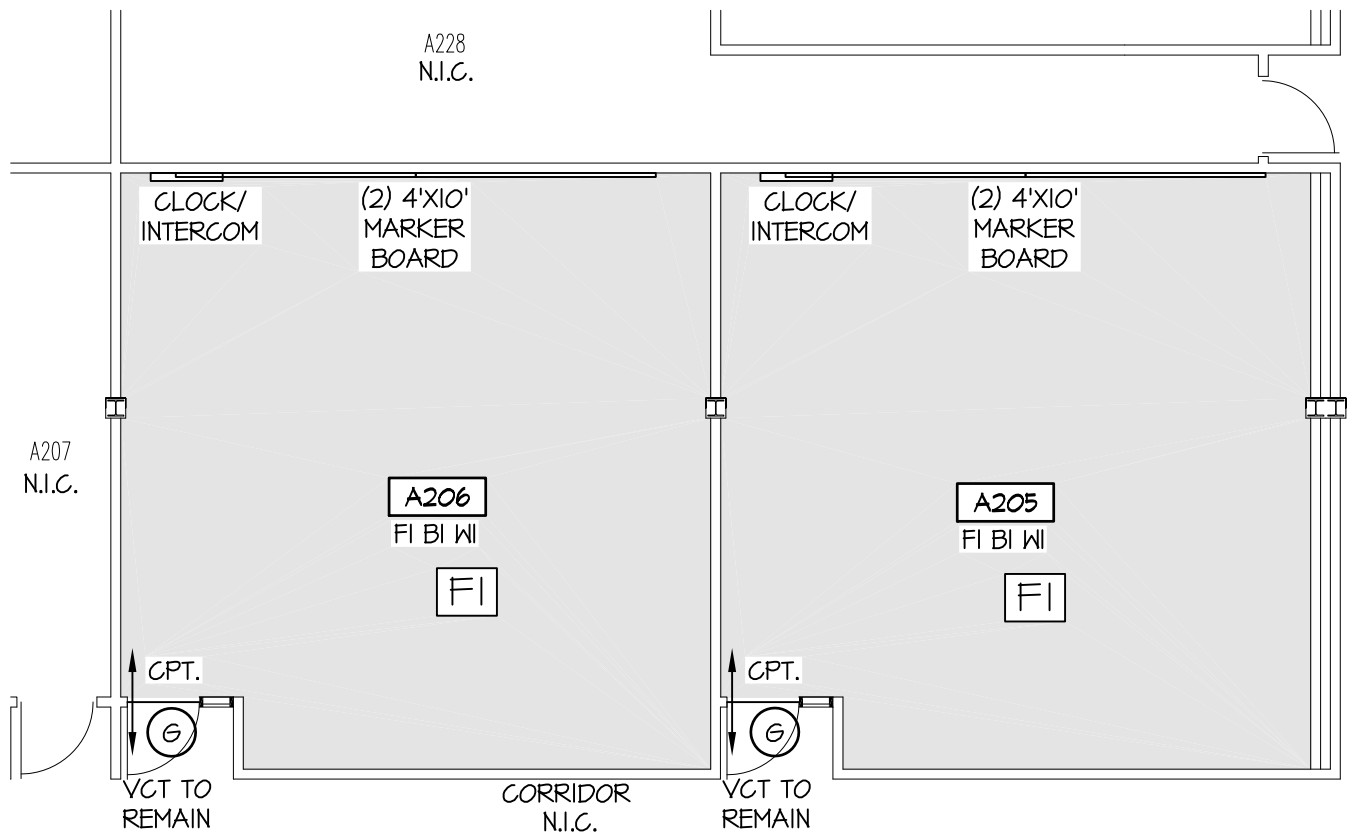

F1 - CHARACTER LINES - 236 TRACES

**NOTE: ALL CARPET TILE TO BE INSTALLED
IN VERTICAL ASHLAR PATTERN**

PARTIAL FLOOR PLAN

1/8" = 1'-0"



Ruck Pate

ARCHITECTURE

22102 North Pepper Road, Suite 201
Barrington, Illinois 60010


tel 847.381.2946
fax 847.304.1218
www.ruckpate.com

MCC CLASSRM./OFFICE CARPET & PAINT
McHenry County College
8900 US Hwy 14
Crystal Lake, Illinois
60012

1427.02

A-12

22 APR 2014

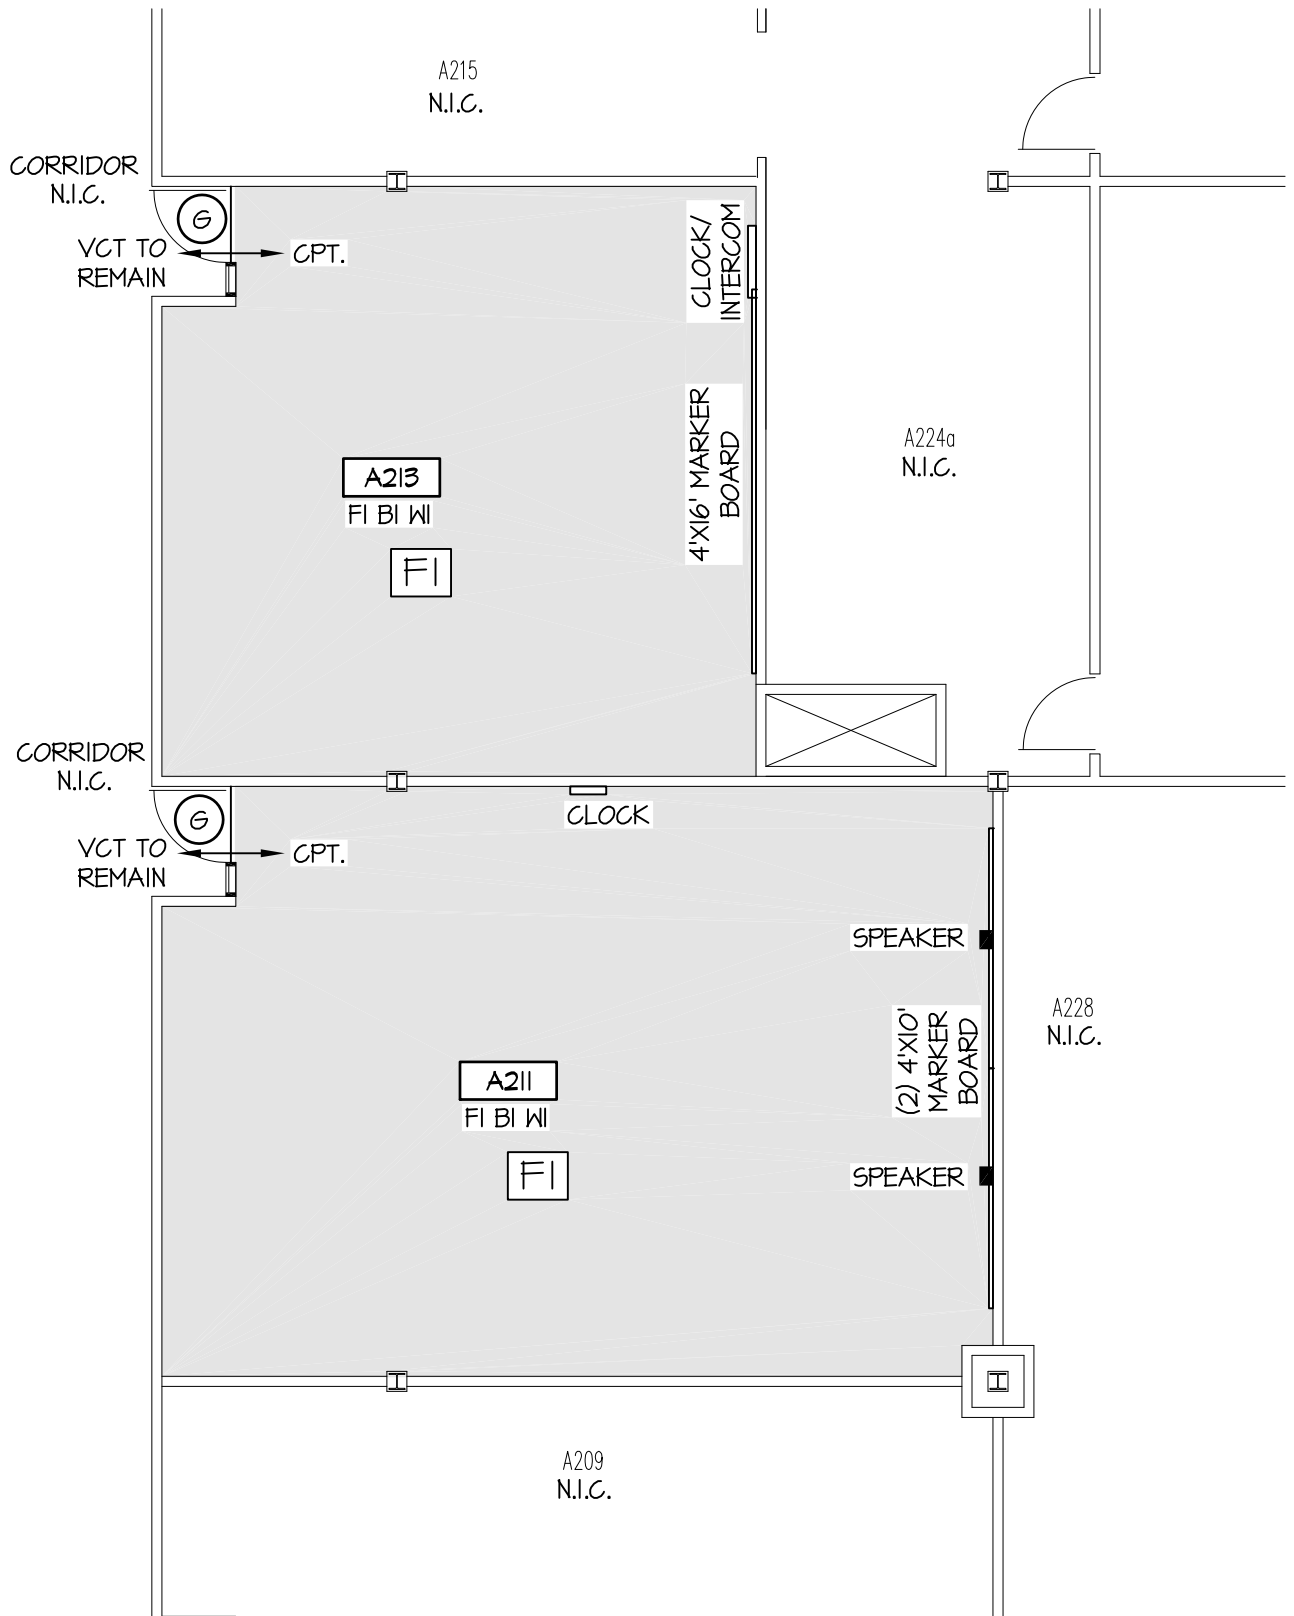

PARTIAL FLOOR PLAN

1/8" = 1'-0"



Ruck Pate

ARCHITECTURE

22102 North Pepper Road, Suite 201
Barrington, Illinois 60010


tel 847.381.2946
fax 847.304.1218
www.ruckpate.com

MCC CLASSRM./OFFICE CARPET & PAINT
McHenry County College
8900 US Hwy 14
Crystal Lake, Illinois
60012

1427.02

A-13

22 APR 2014

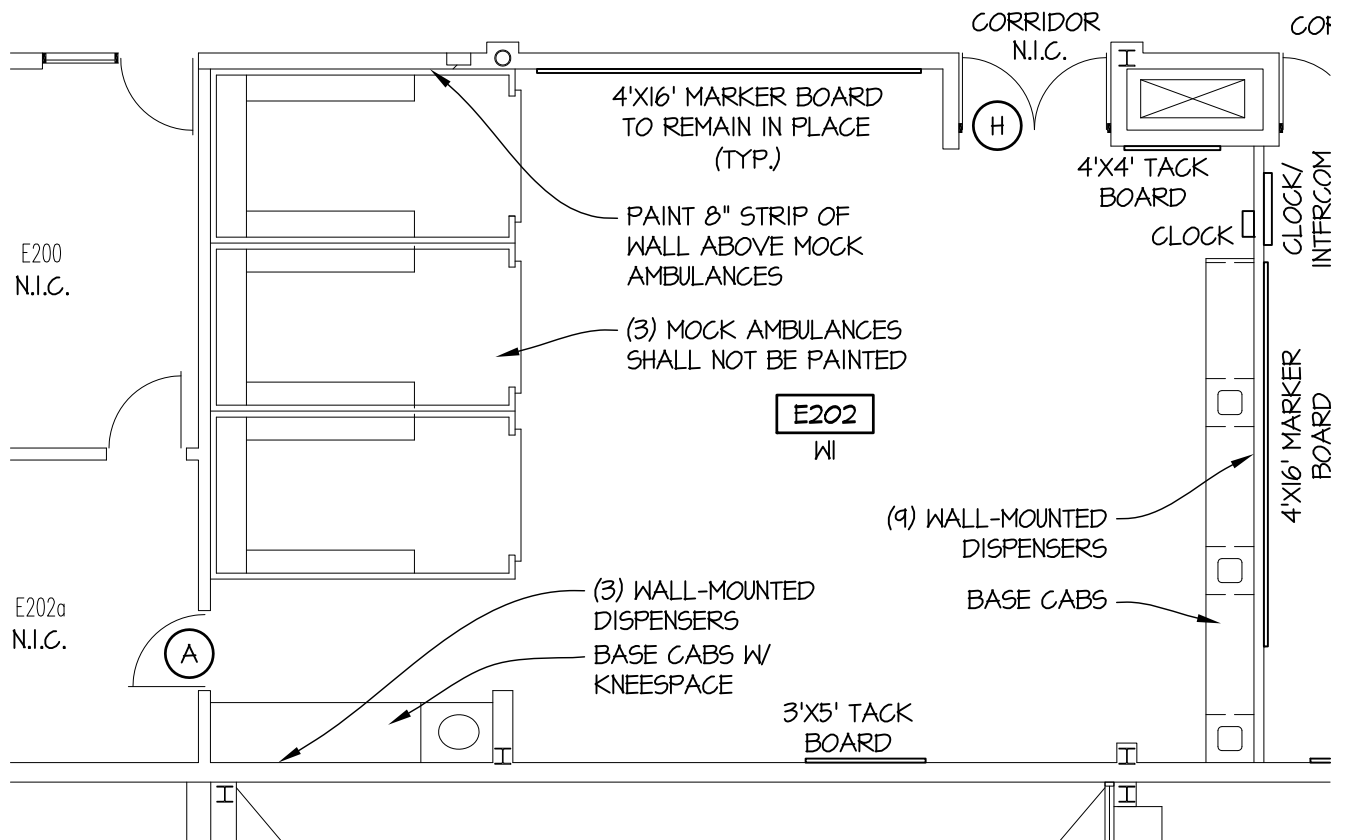

PARTIAL FLOOR PLANS

1/8" = 1'-0"



Ruck Pate

ARCHITECTURE

22102 North Pepper Road, Suite 201
Barrington, Illinois 60010


tel 847.381.2946
fax 847.304.1218
www.ruckpate.com

MCC CLASSRM./OFFICE CARPET & PAINT
McHenry County College
8900 US Hwy 14
Crystal Lake, Illinois
60012

1427.02

A-14

22 APR 2014

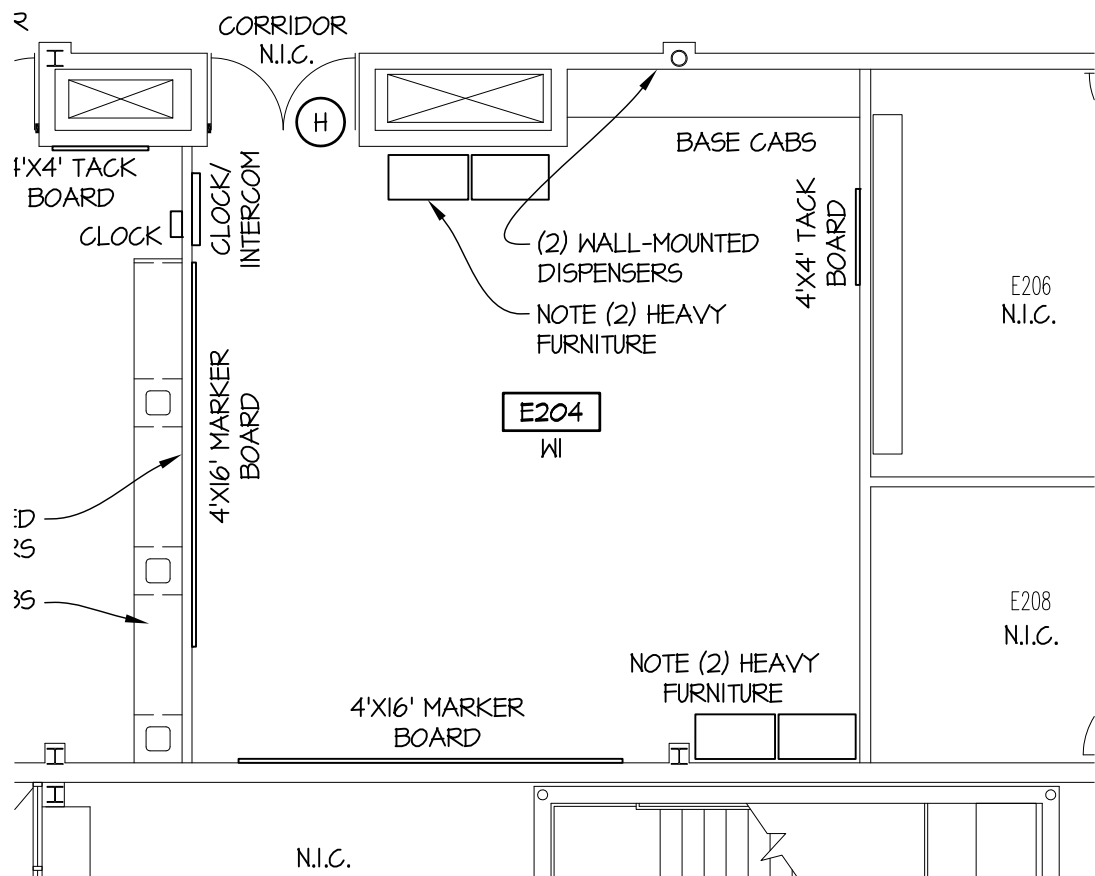

PARTIAL FLOOR PLAN

1/8" = 1'-0"



Ruck Pate

ARCHITECTURE

22102 North Pepper Road, Suite 201
Barrington, Illinois 60010


tel 847.381.2946
fax 847.304.1218
www.ruckpate.com

MCC CLASSRM./OFFICE CARPET & PAINT
McHenry County College
8900 US Hwy 14
Crystal Lake, Illinois
60012

1427.02

A-15

22 APR 2014

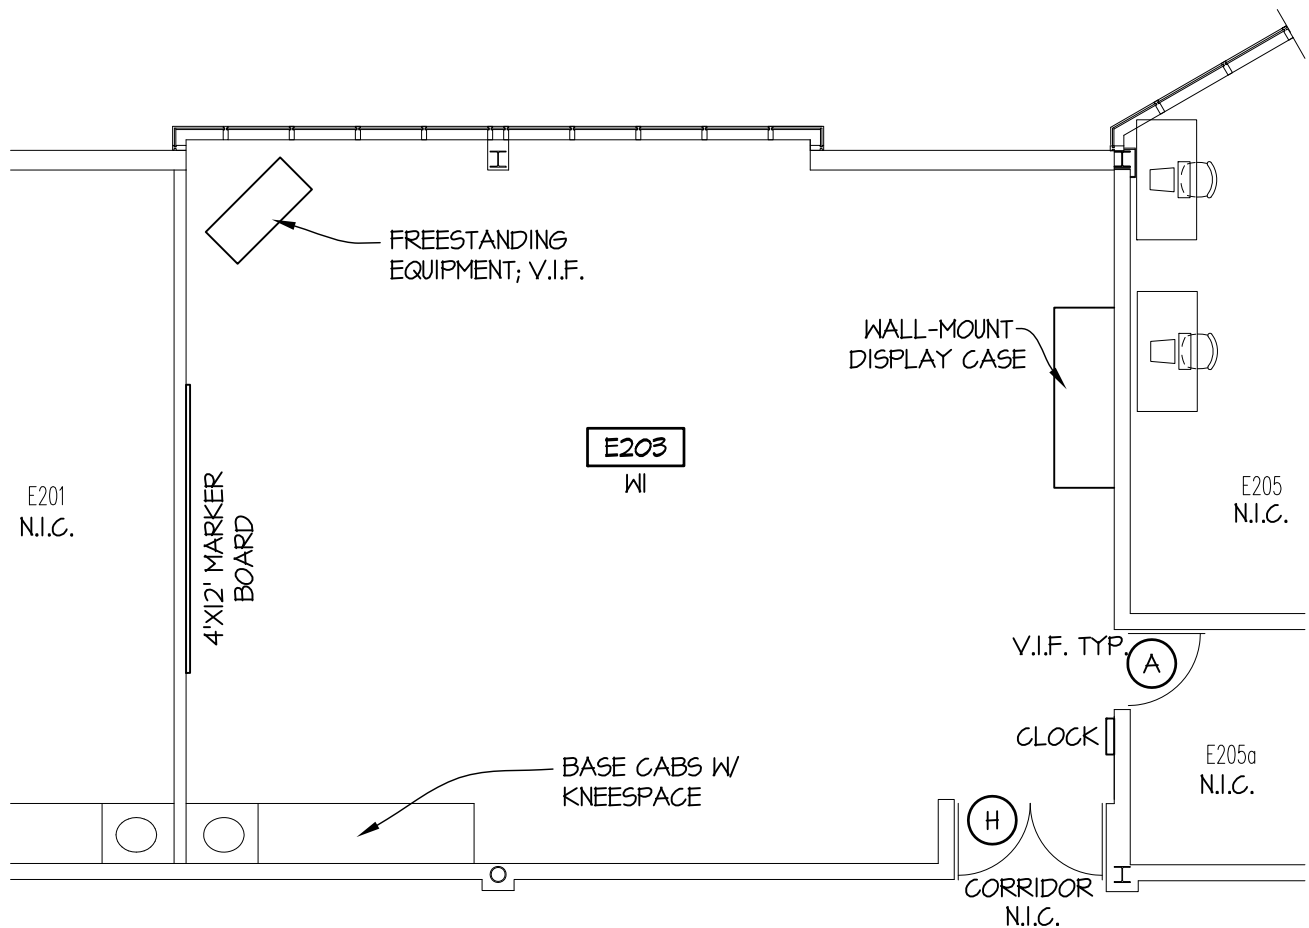

PARTIAL FLOOR PLAN

1/8" = 1'-0"



Ruck Pate

ARCHITECTURE

22102 North Pepper Road, Suite 201
Barrington, Illinois 60010


tel 847.381.2946
fax 847.304.1218
www.ruckpate.com

MCC CLASSRM./OFFICE CARPET & PAINT
McHenry County College
8900 US Hwy 14
Crystal Lake, Illinois
60012

1427.02

A-16

22 APR 2014

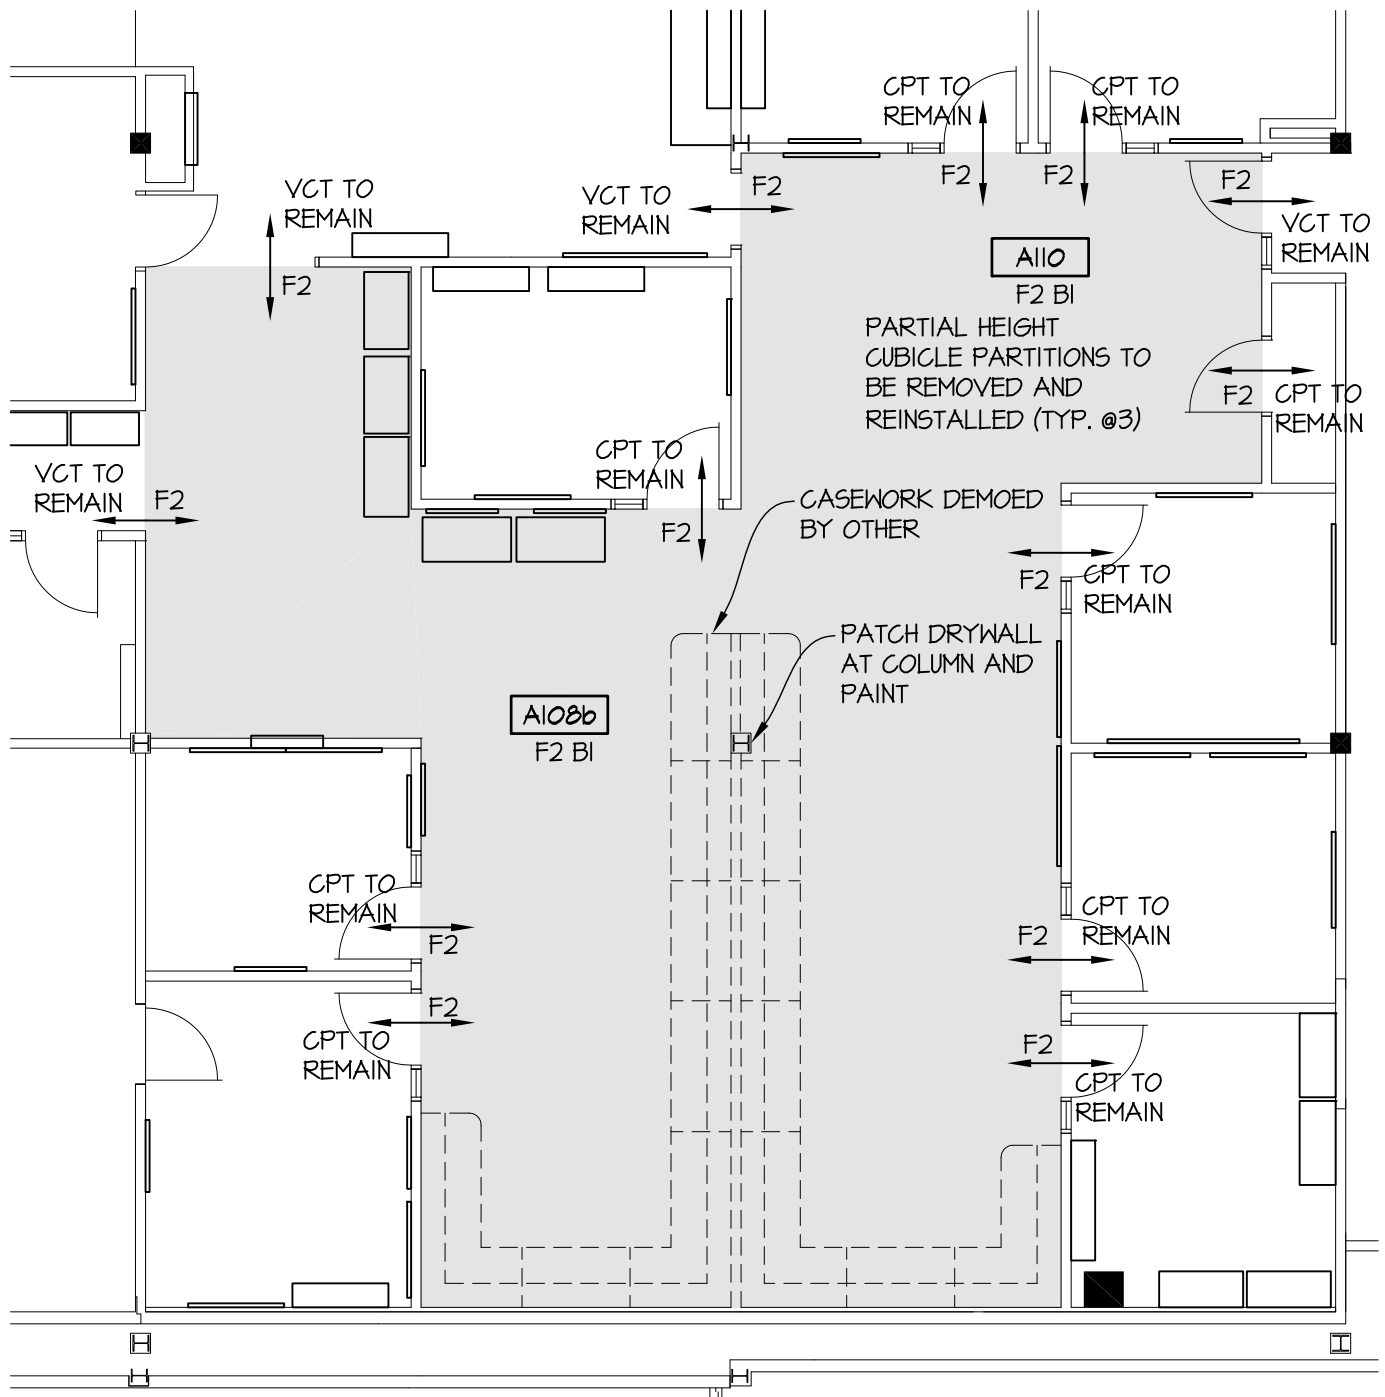

F2 - PHOTO FINISH - 504 HOCKENHEIM

**NOTE: ALL CARPET TILE TO BE INSTALLED
IN VERTICAL ASHLAR PATTERN**

FLOOR PLAN, ALTERNATE 1

1/8" = 1'-0"



Ruck Pate

ARCHITECTURE

22102 North Pepper Road, Suite 201
Barrington, Illinois 60010

tel 847.381.2946
fax 847.304.1218
www.ruckpate.com

MCC CLASSRM./OFFICE CARPET & PAINT

McHenry County College

8900 US Hwy 14


Crystal Lake, Illinois

60012

1427.02

A-17

22 APR 2014

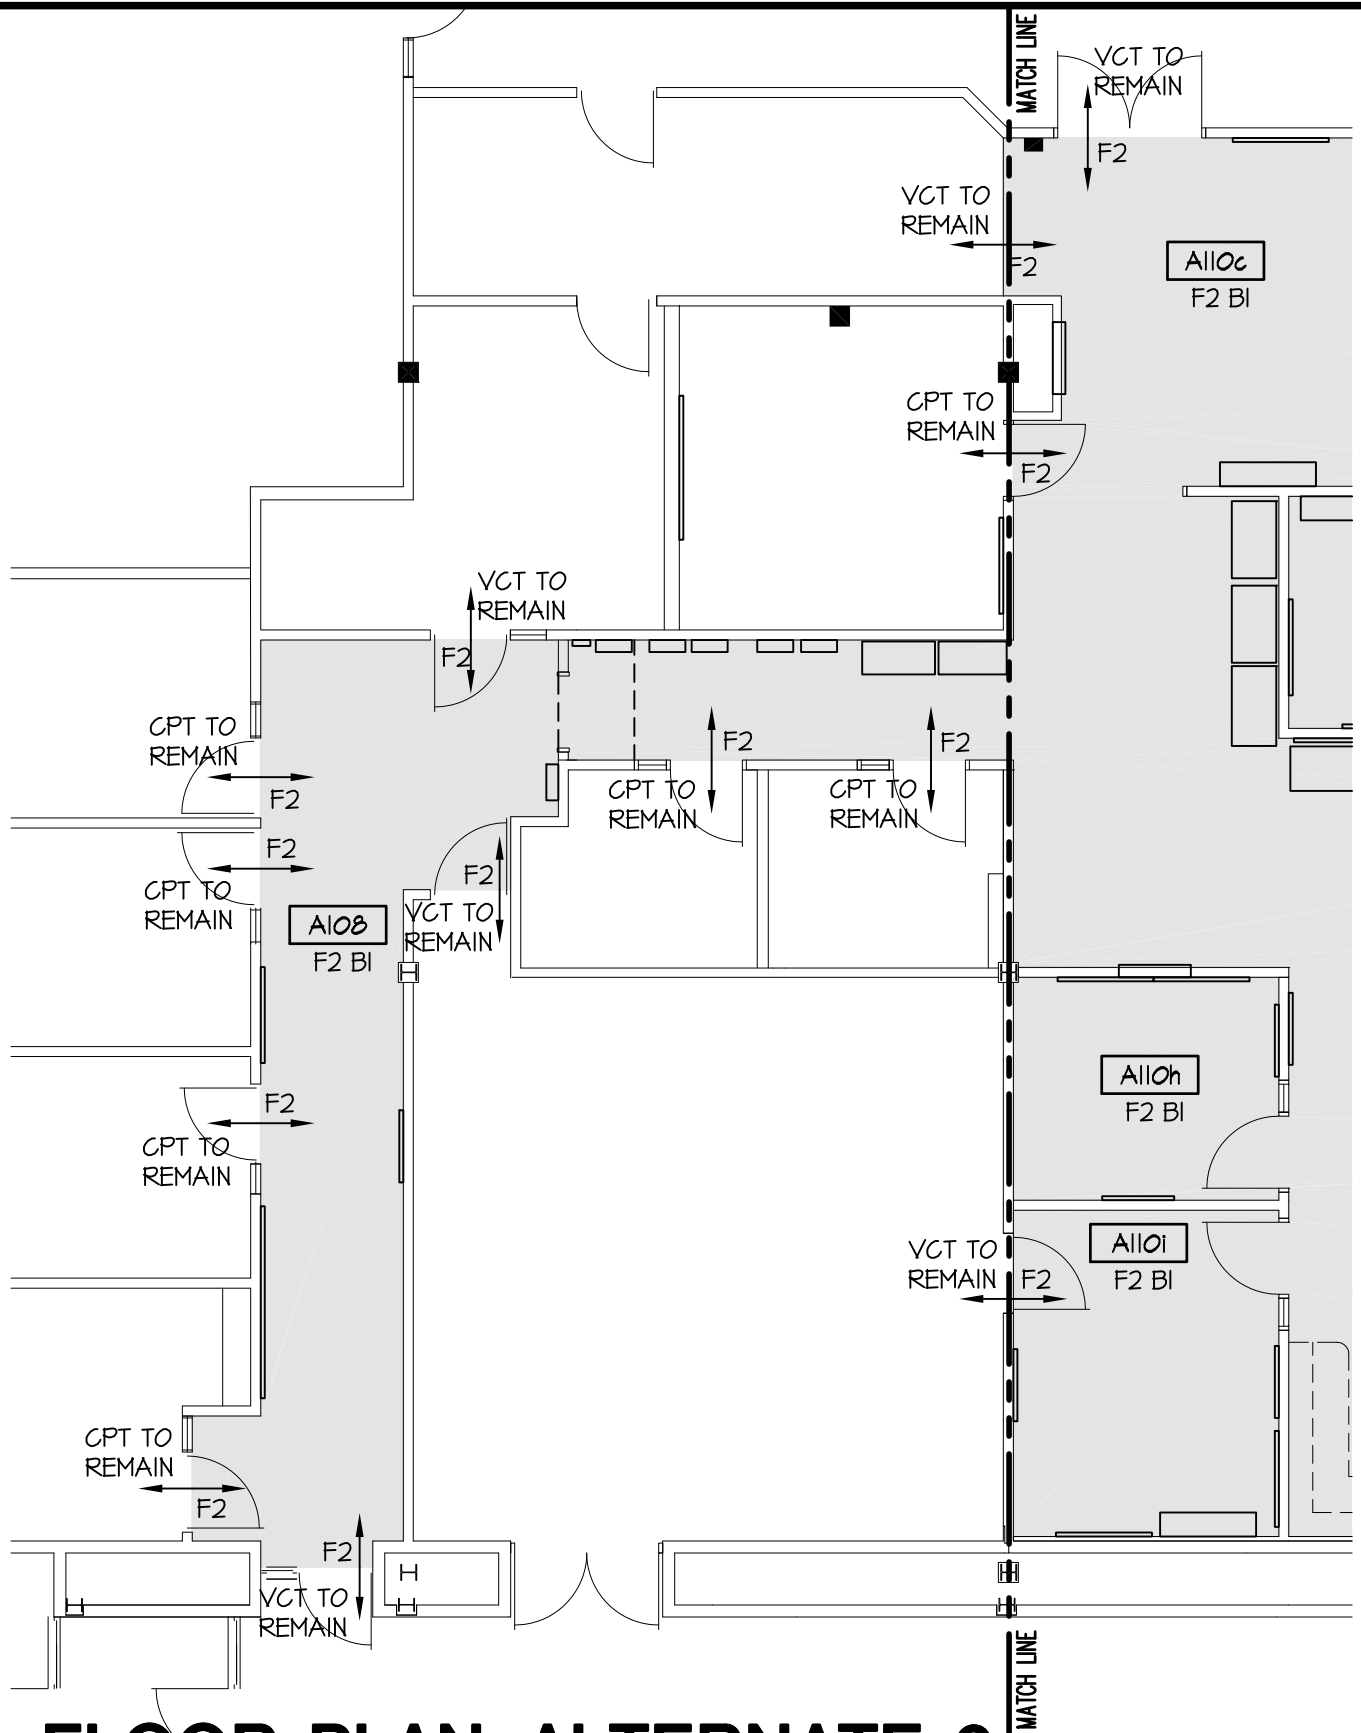

FLOOR PLAN, ALTERNATE 2

1/8" = 1'-0"



Ruck Pate

ARCHITECTURE

22102 North Pepper Road, Suite 201
Barrington, Illinois 60010


tel 847.381.2946
fax 847.304.1218
www.ruckpate.com

MCC CLASSRM./OFFICE CARPET & PAINT
McHenry County College
8900 US Hwy 14
Crystal Lake, Illinois
60012

1427.02

A-18

22 APR 2014

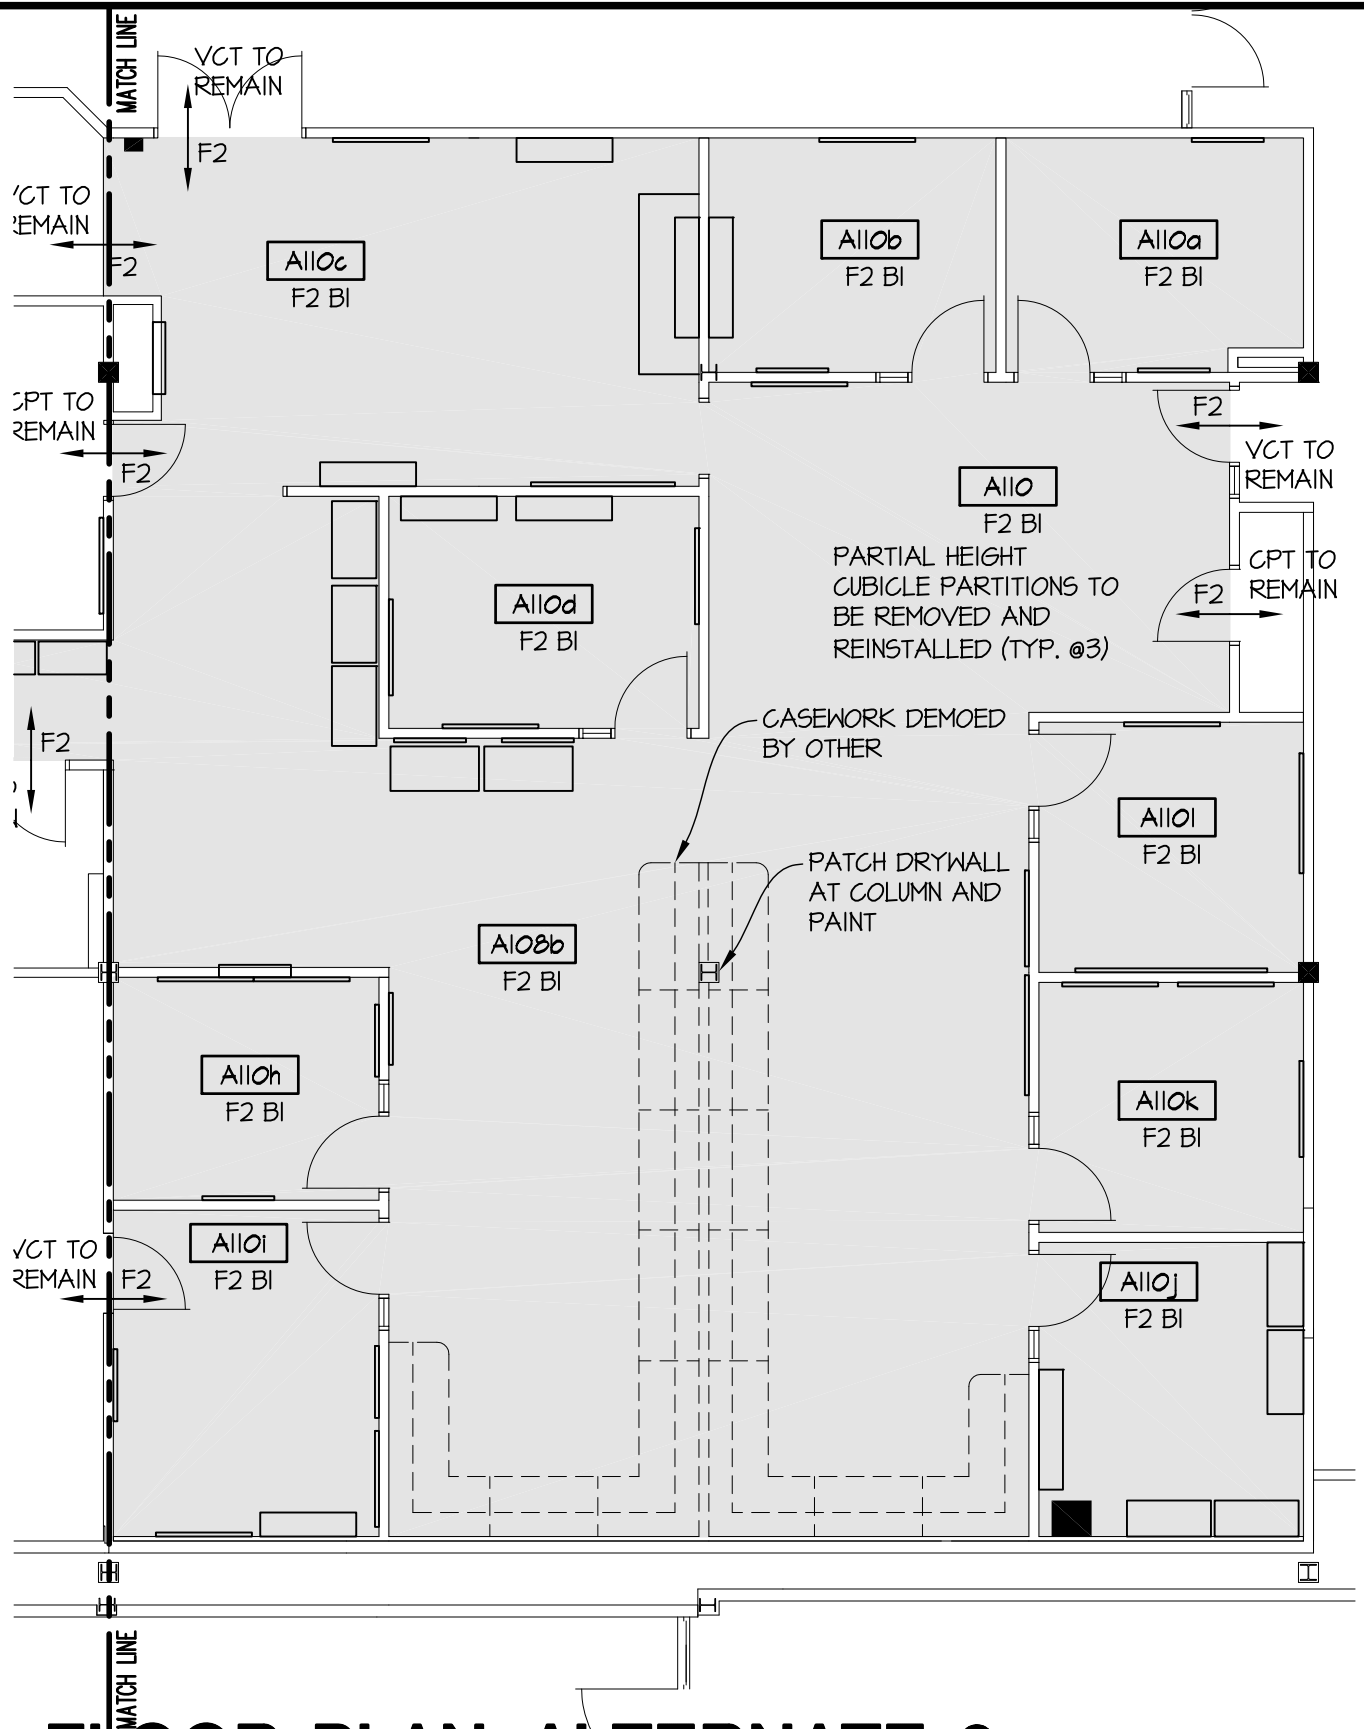

FLOOR PLAN, ALTERNATE 2

1/8" = 1'-0"



Ruck Pate

ARCHITECTURE

22102 North Pepper Road, Suite 201
Barrington, Illinois 60010

tel 847.381.2946
fax 847.304.1218
www.ruckpate.com


MCC CLASSRM./OFFICE CARPET & PAINT
McHenry County College
8900 US Hwy 14
Crystal Lake, Illinois
60012

1427.02

A-19

22 APR 2014

NOTE: U.N.O., WALLS IN ROOM
E118 ARE MASONRY AND ARE
NOT TO BE PAINTED

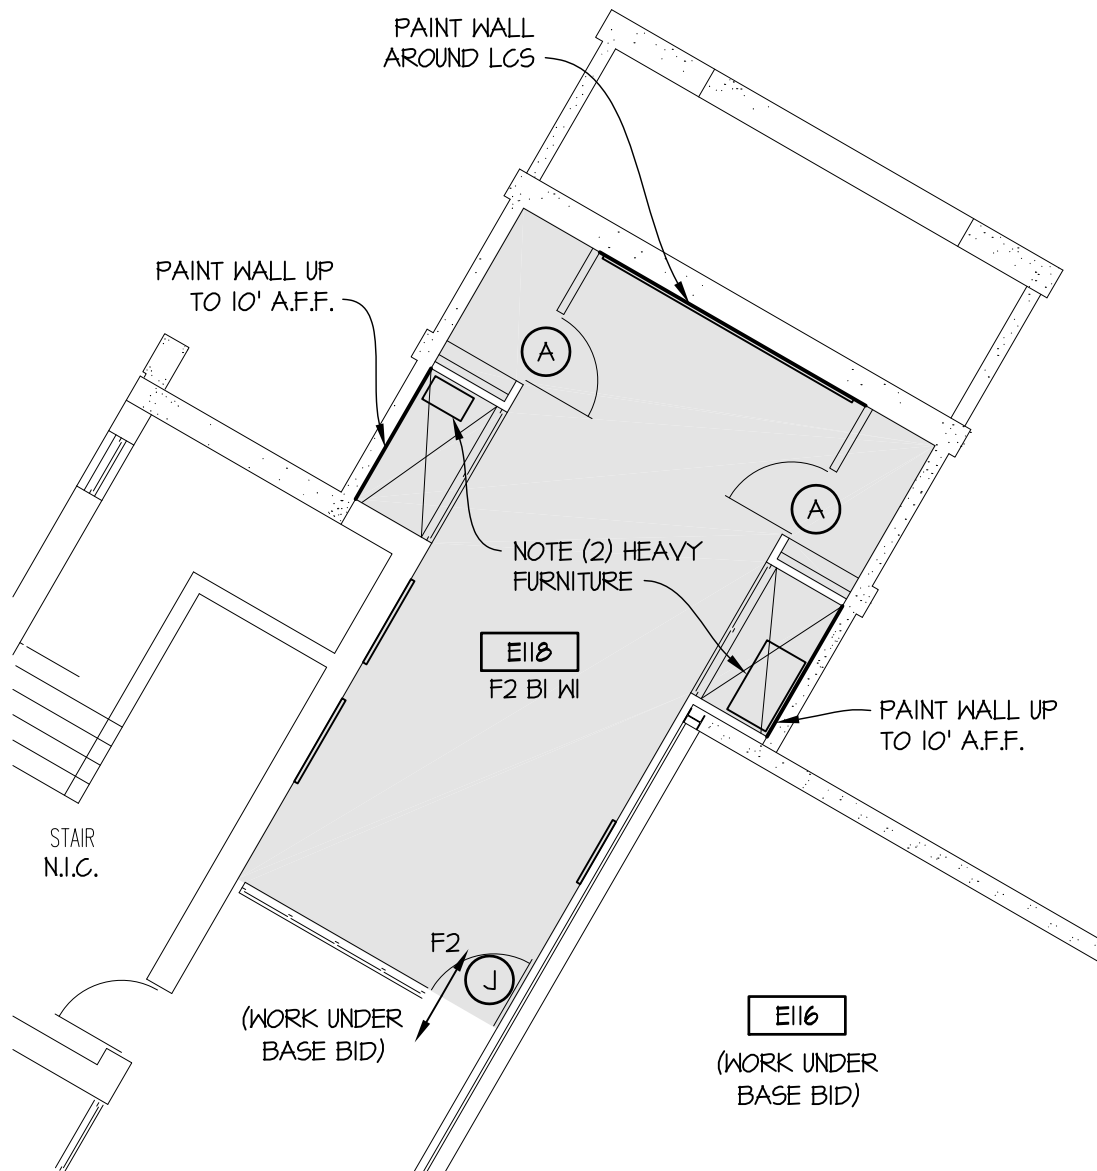

FLOOR PLAN, ALTERNATE 3

1/8" = 1'-0"



Ruck Pate

ARCHITECTURE

22102 North Pepper Road, Suite 201
Barrington, Illinois 60010




tel 847.381.2946
fax 847.304.1218
www.ruckpate.com


MCC CLASSRM./OFFICE CARPET & PAINT
McHenry County College
8900 US Hwy 14
Crystal Lake, Illinois
60012

1427.02

A-20

22 APR 2014

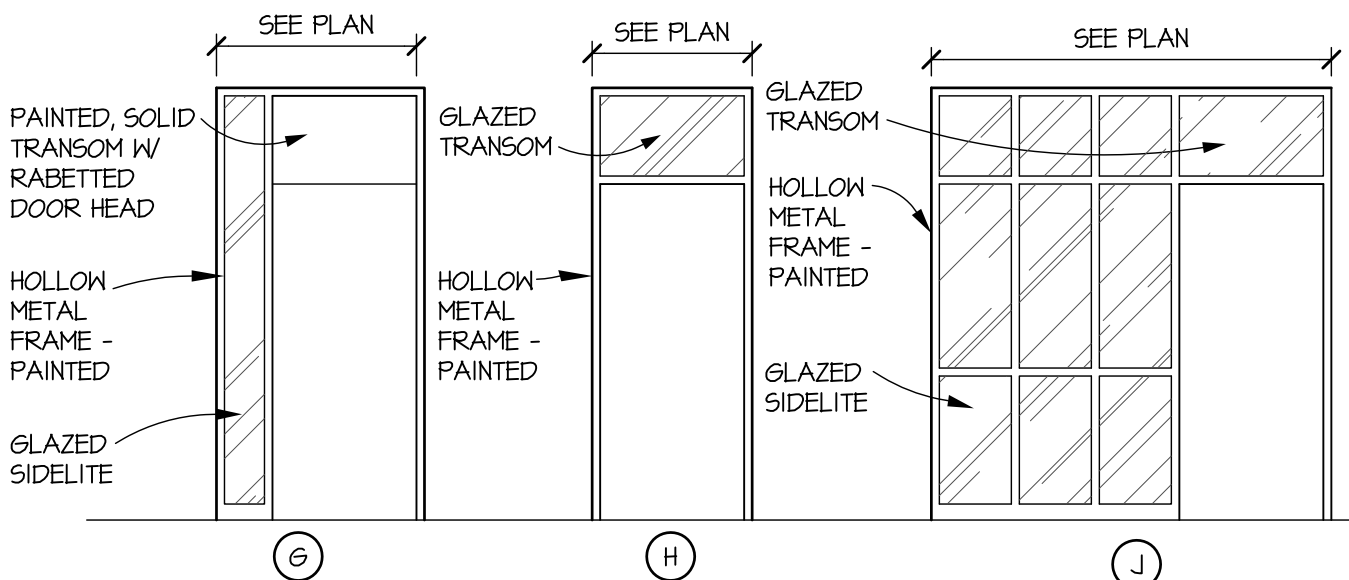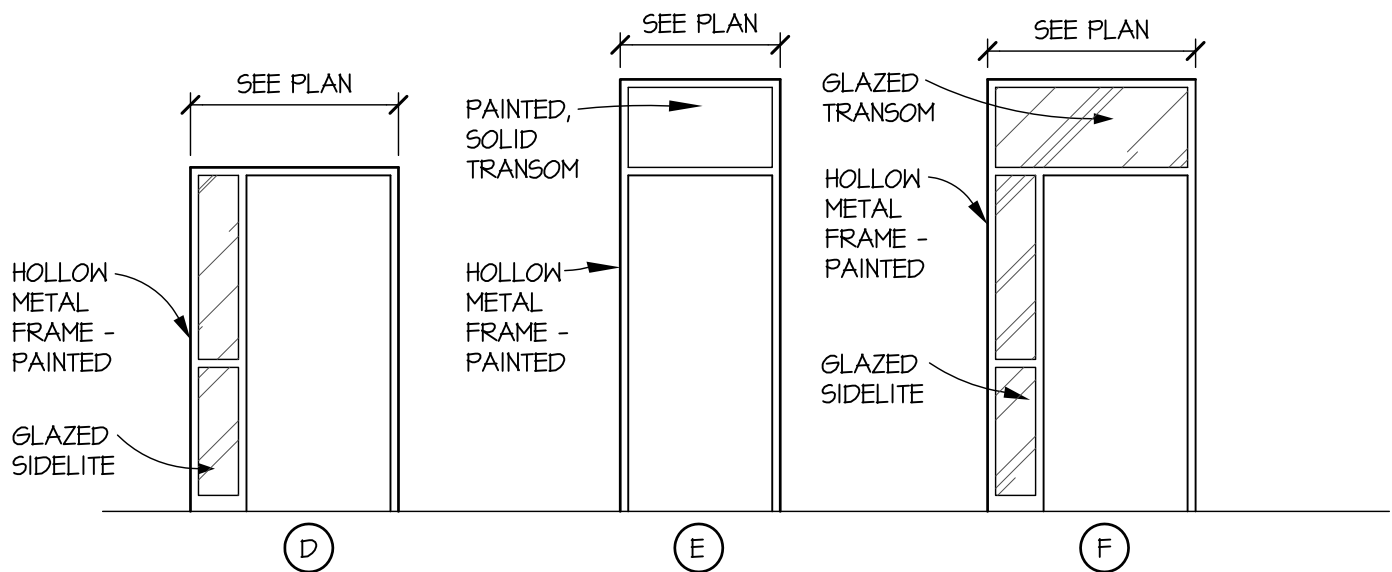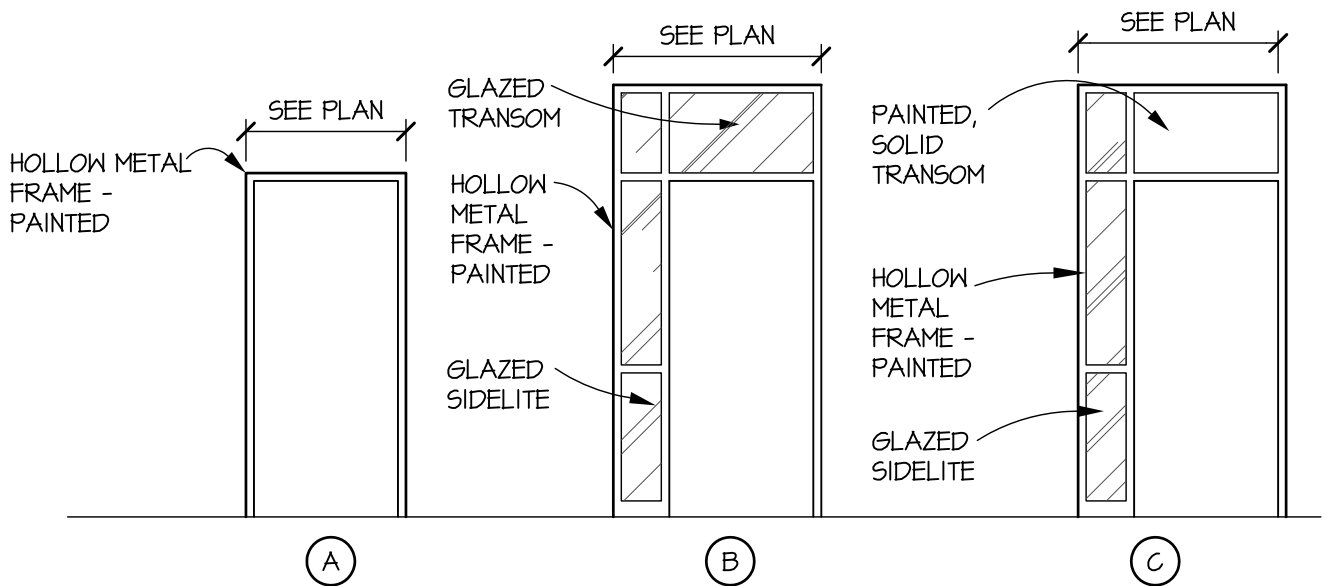


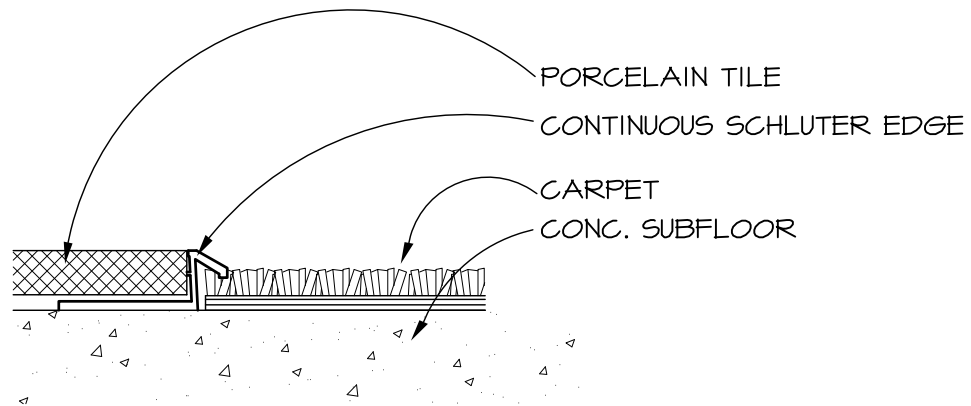

1

PORCELAIN TILE TO CARPET TRANSITION

N.T.S.

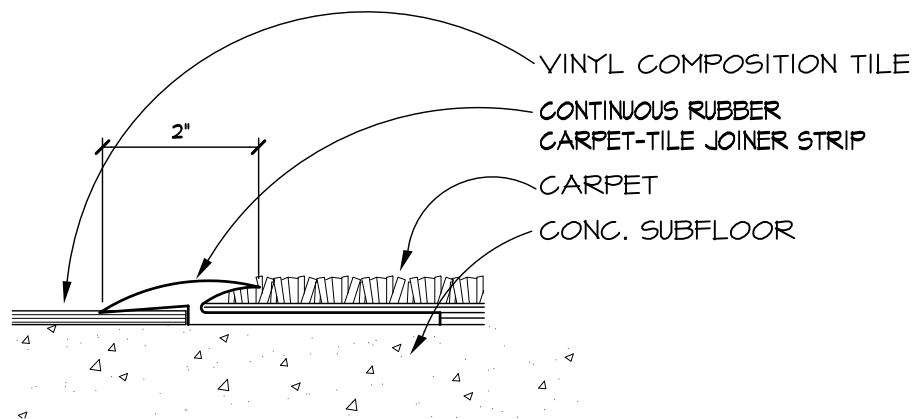

2

VCT TO CARPET TRANSITION

N.T.S.

Ruck Pate

ARCHITECTURE

22102 North Pepper Road, Suite 201
Barrington, Illinois 60010

tel 847.381.2946
fax 847.304.1218
www.ruckpate.com

MCC CLASSRM./OFFICE CARPET & PAINT
McHenry County College
8900 US Hwy 14
Crystal Lake, Illinois
60012

1427.02

A-22

22 APR 2014