


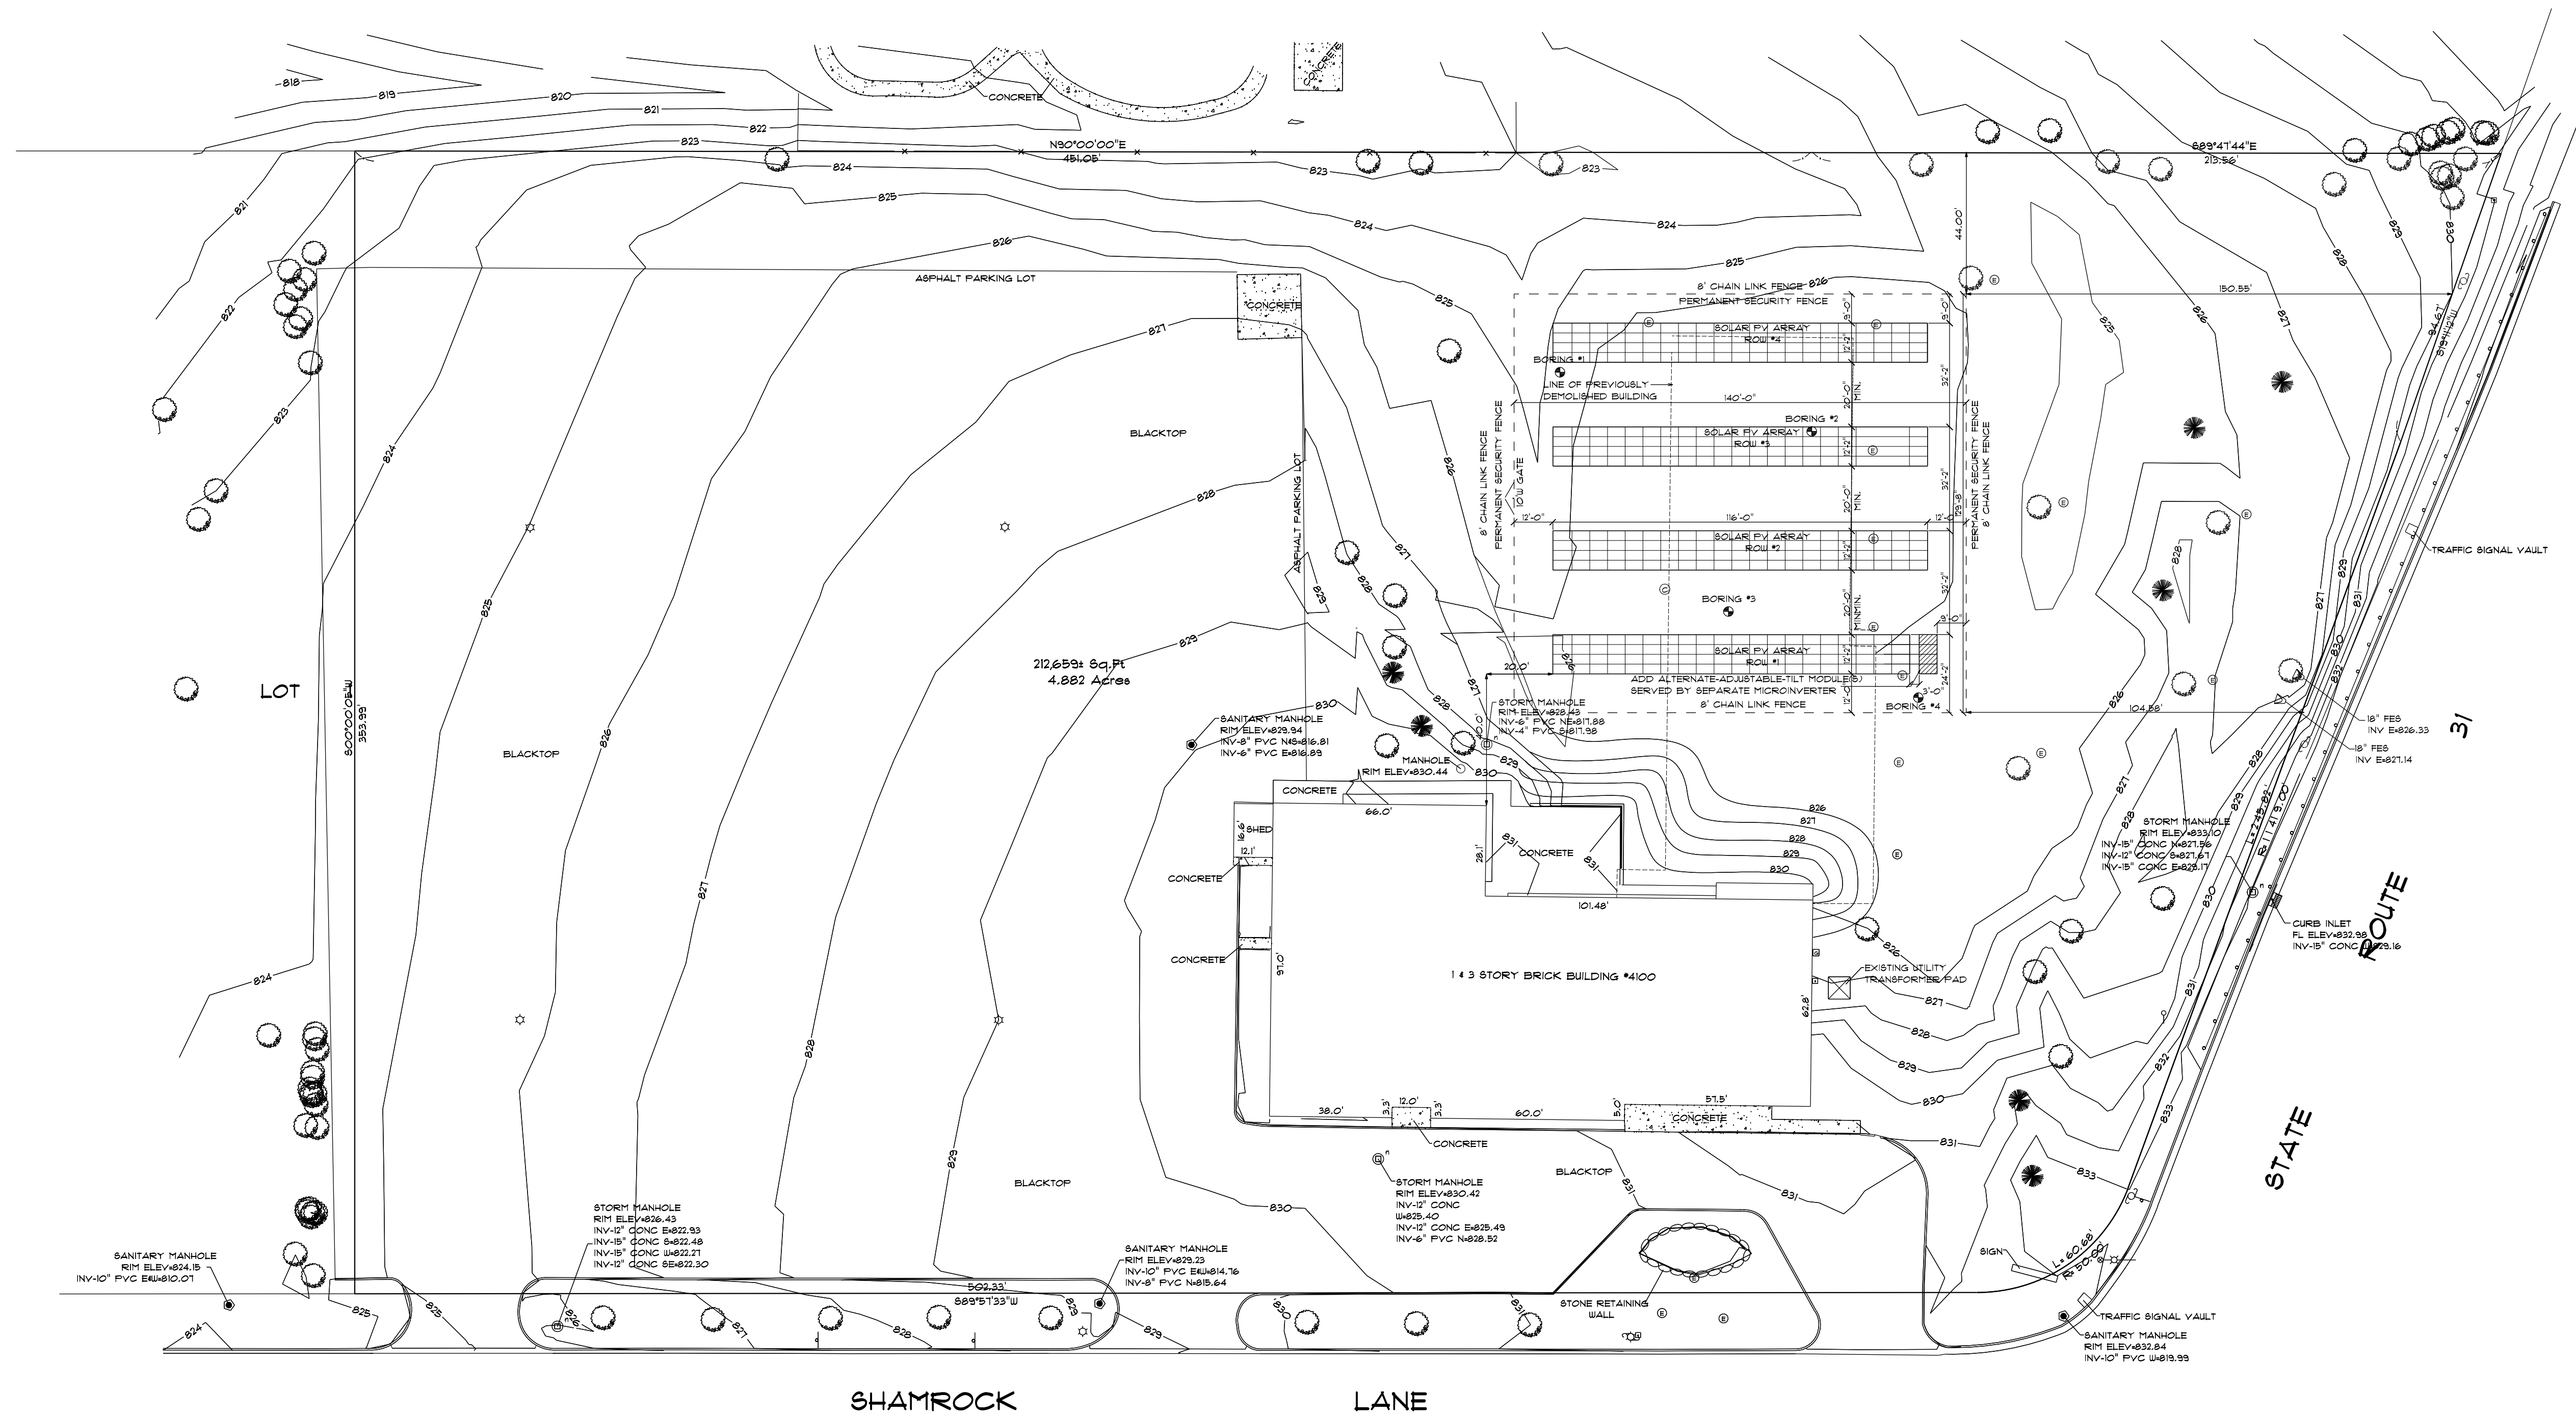

PV ARRAY LOCATION

SCALE: 1" = 30'-0"

NOTES:

ROWS WILL NOT FOLLOW THE GROUND CONTOURS, THE ENTIRE LENGTH OF EACH ROW AND ALL FOUR ROWS WILL BE AT THE SAME ELEVATION AND HORIZONTAL.



J. T. KATRAKIS & ASSOCIATES, INC.
Energy & Environmental Engineering, Consulting and Management
418 North Avenue, Barrington, Illinois 60010
P: 847-382-1877 F: 847-382-5194

JOSEPH A. MEYER & ASSOCIATES
STRUCTURAL AND PROFESSIONAL ENGINEERS
135 PARK AVE. BARRINGTON ILLINOIS 60010 847-382-0200

MCHENRY COUNTY COLLEGE
SHAH CENTER SOLAR PV PROJECT
4100 SHAMROCK LANE, MCHENRY, IL 60050

DATE	REVISION
05/14/14	PERMIT & BIDDING

JOB #
186

S-1
PV ARRAY
LOCATION