


- FURNITURE KEY**
- BC - Book Case
 - CT - Countertop
 - FC - File Cabinet
 - FCH - Horizontal File Cabinet
 - FCT - Tall File Cabinet
 - OS - Open Shelves
 - REF - Refrigerator
 - TC - Tall Cabinet w/Adj. Shelves

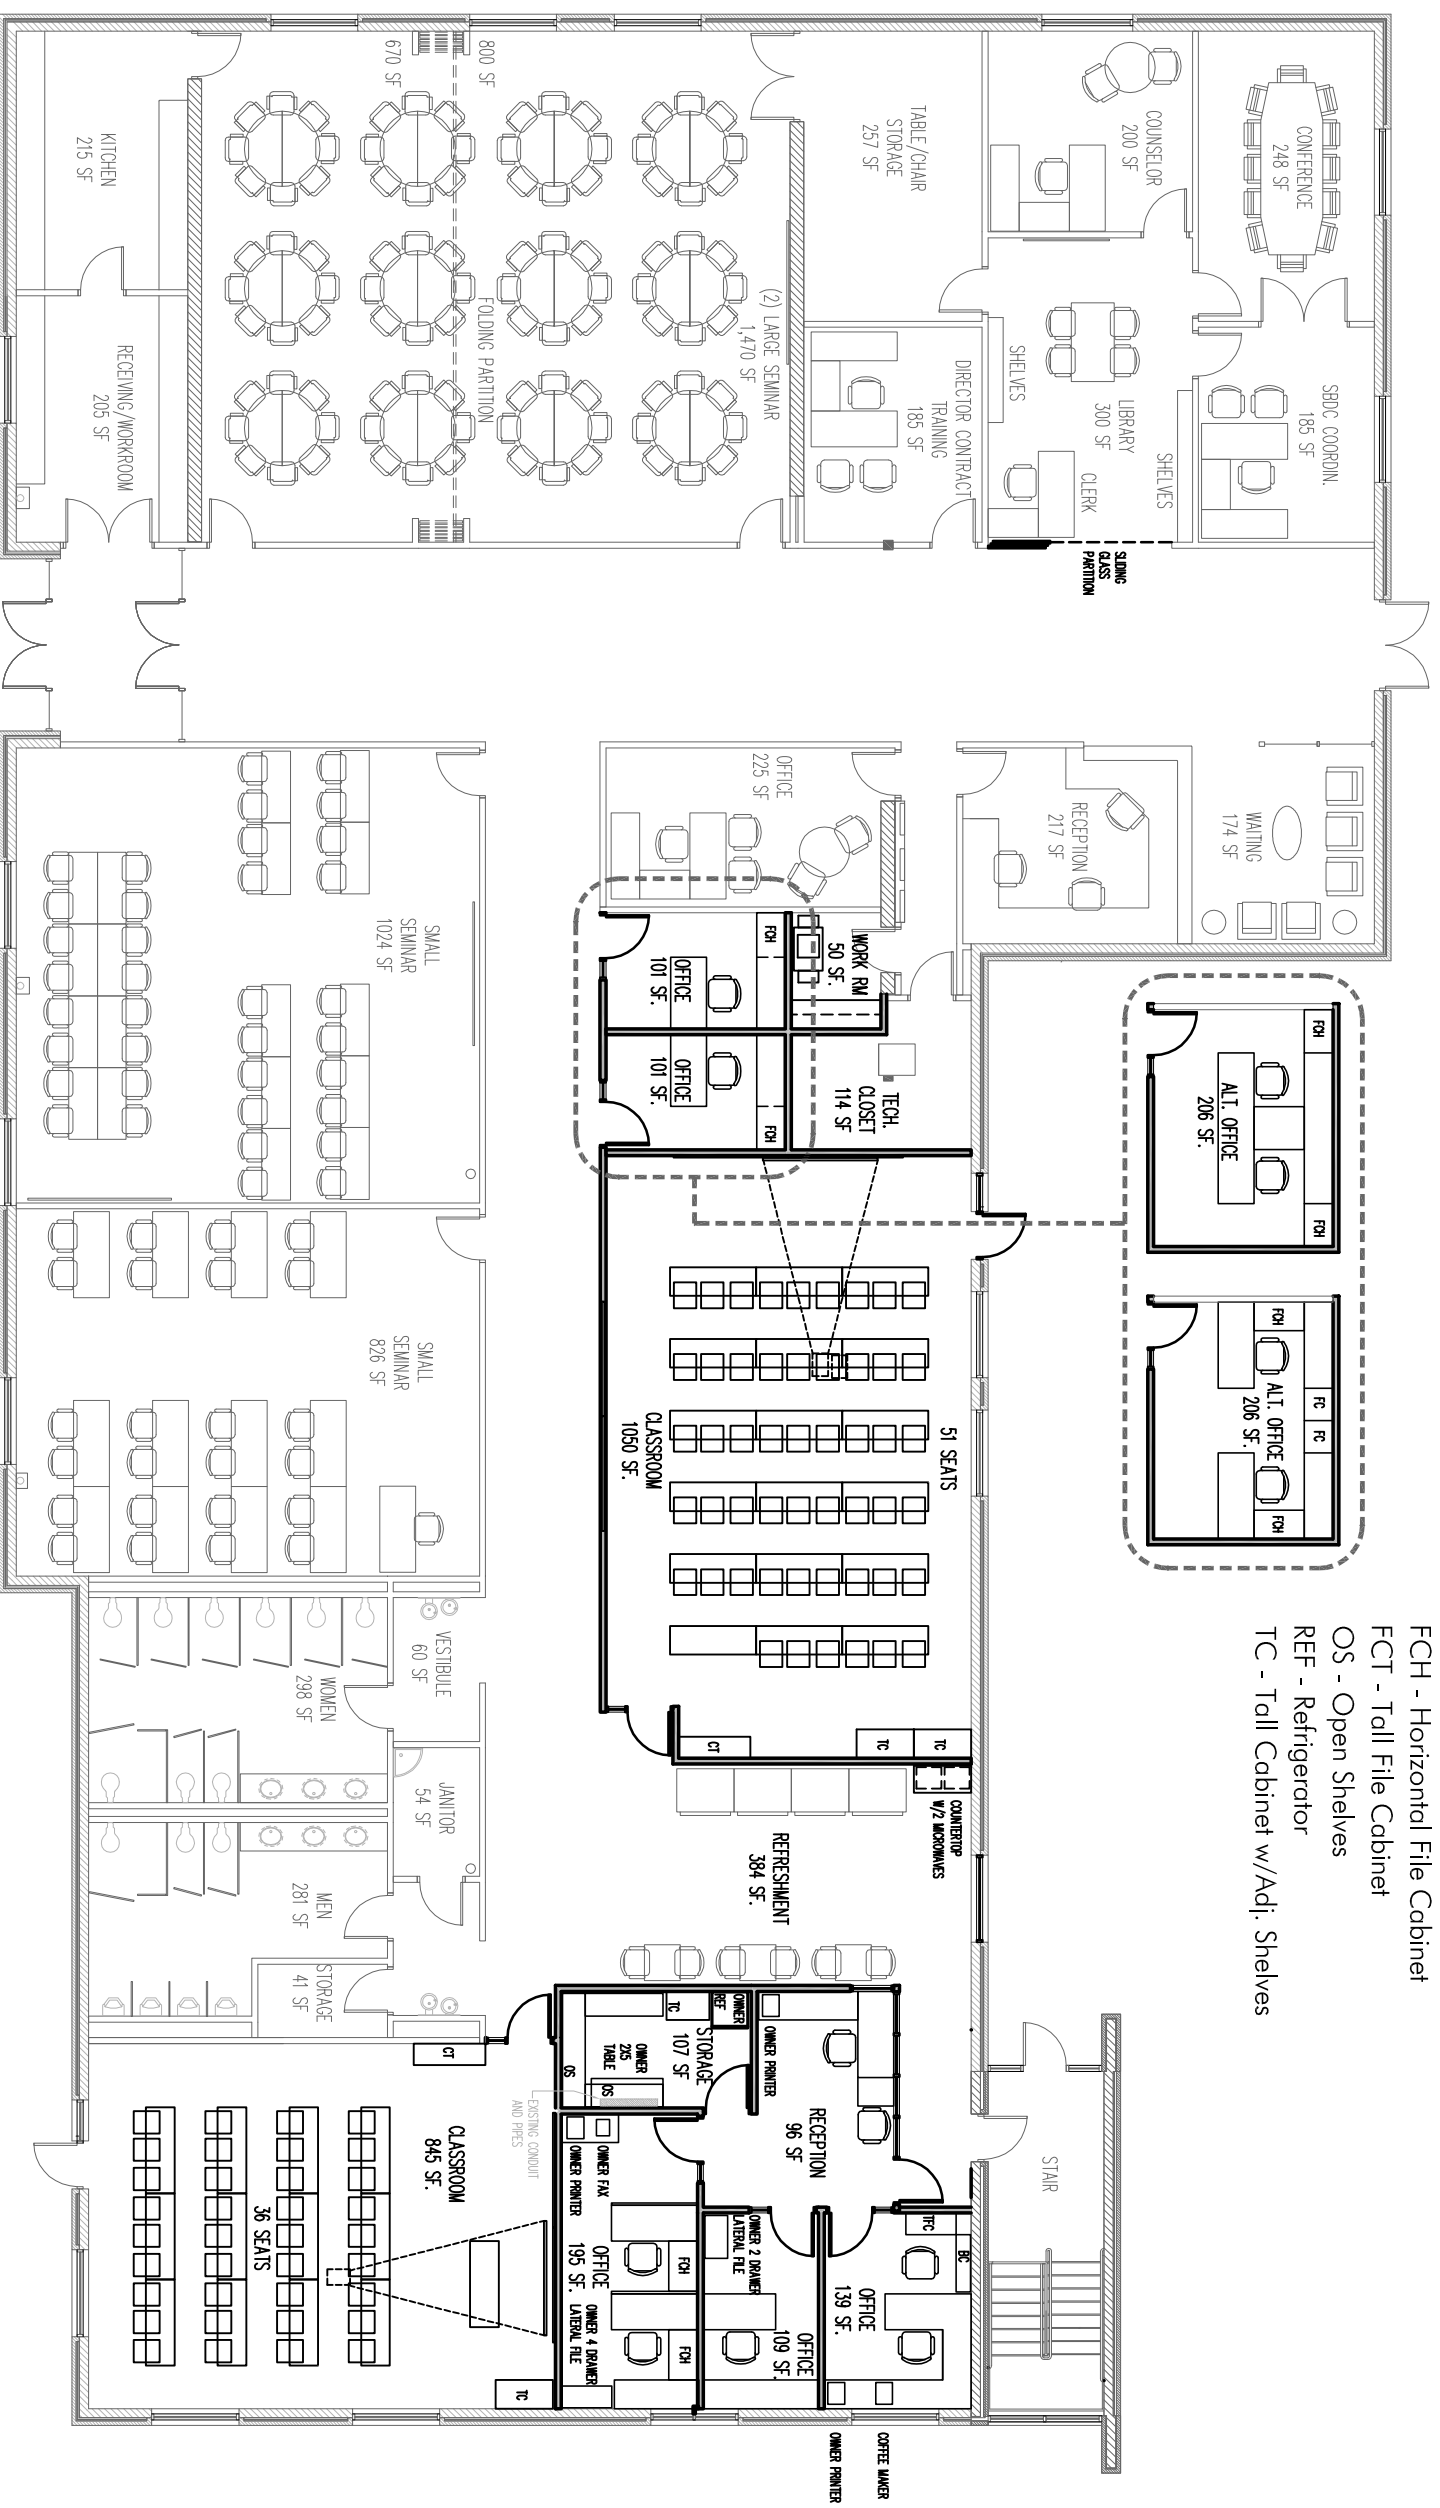

1 FIRST FLOOR PLAN - OPTION D
NTS

